




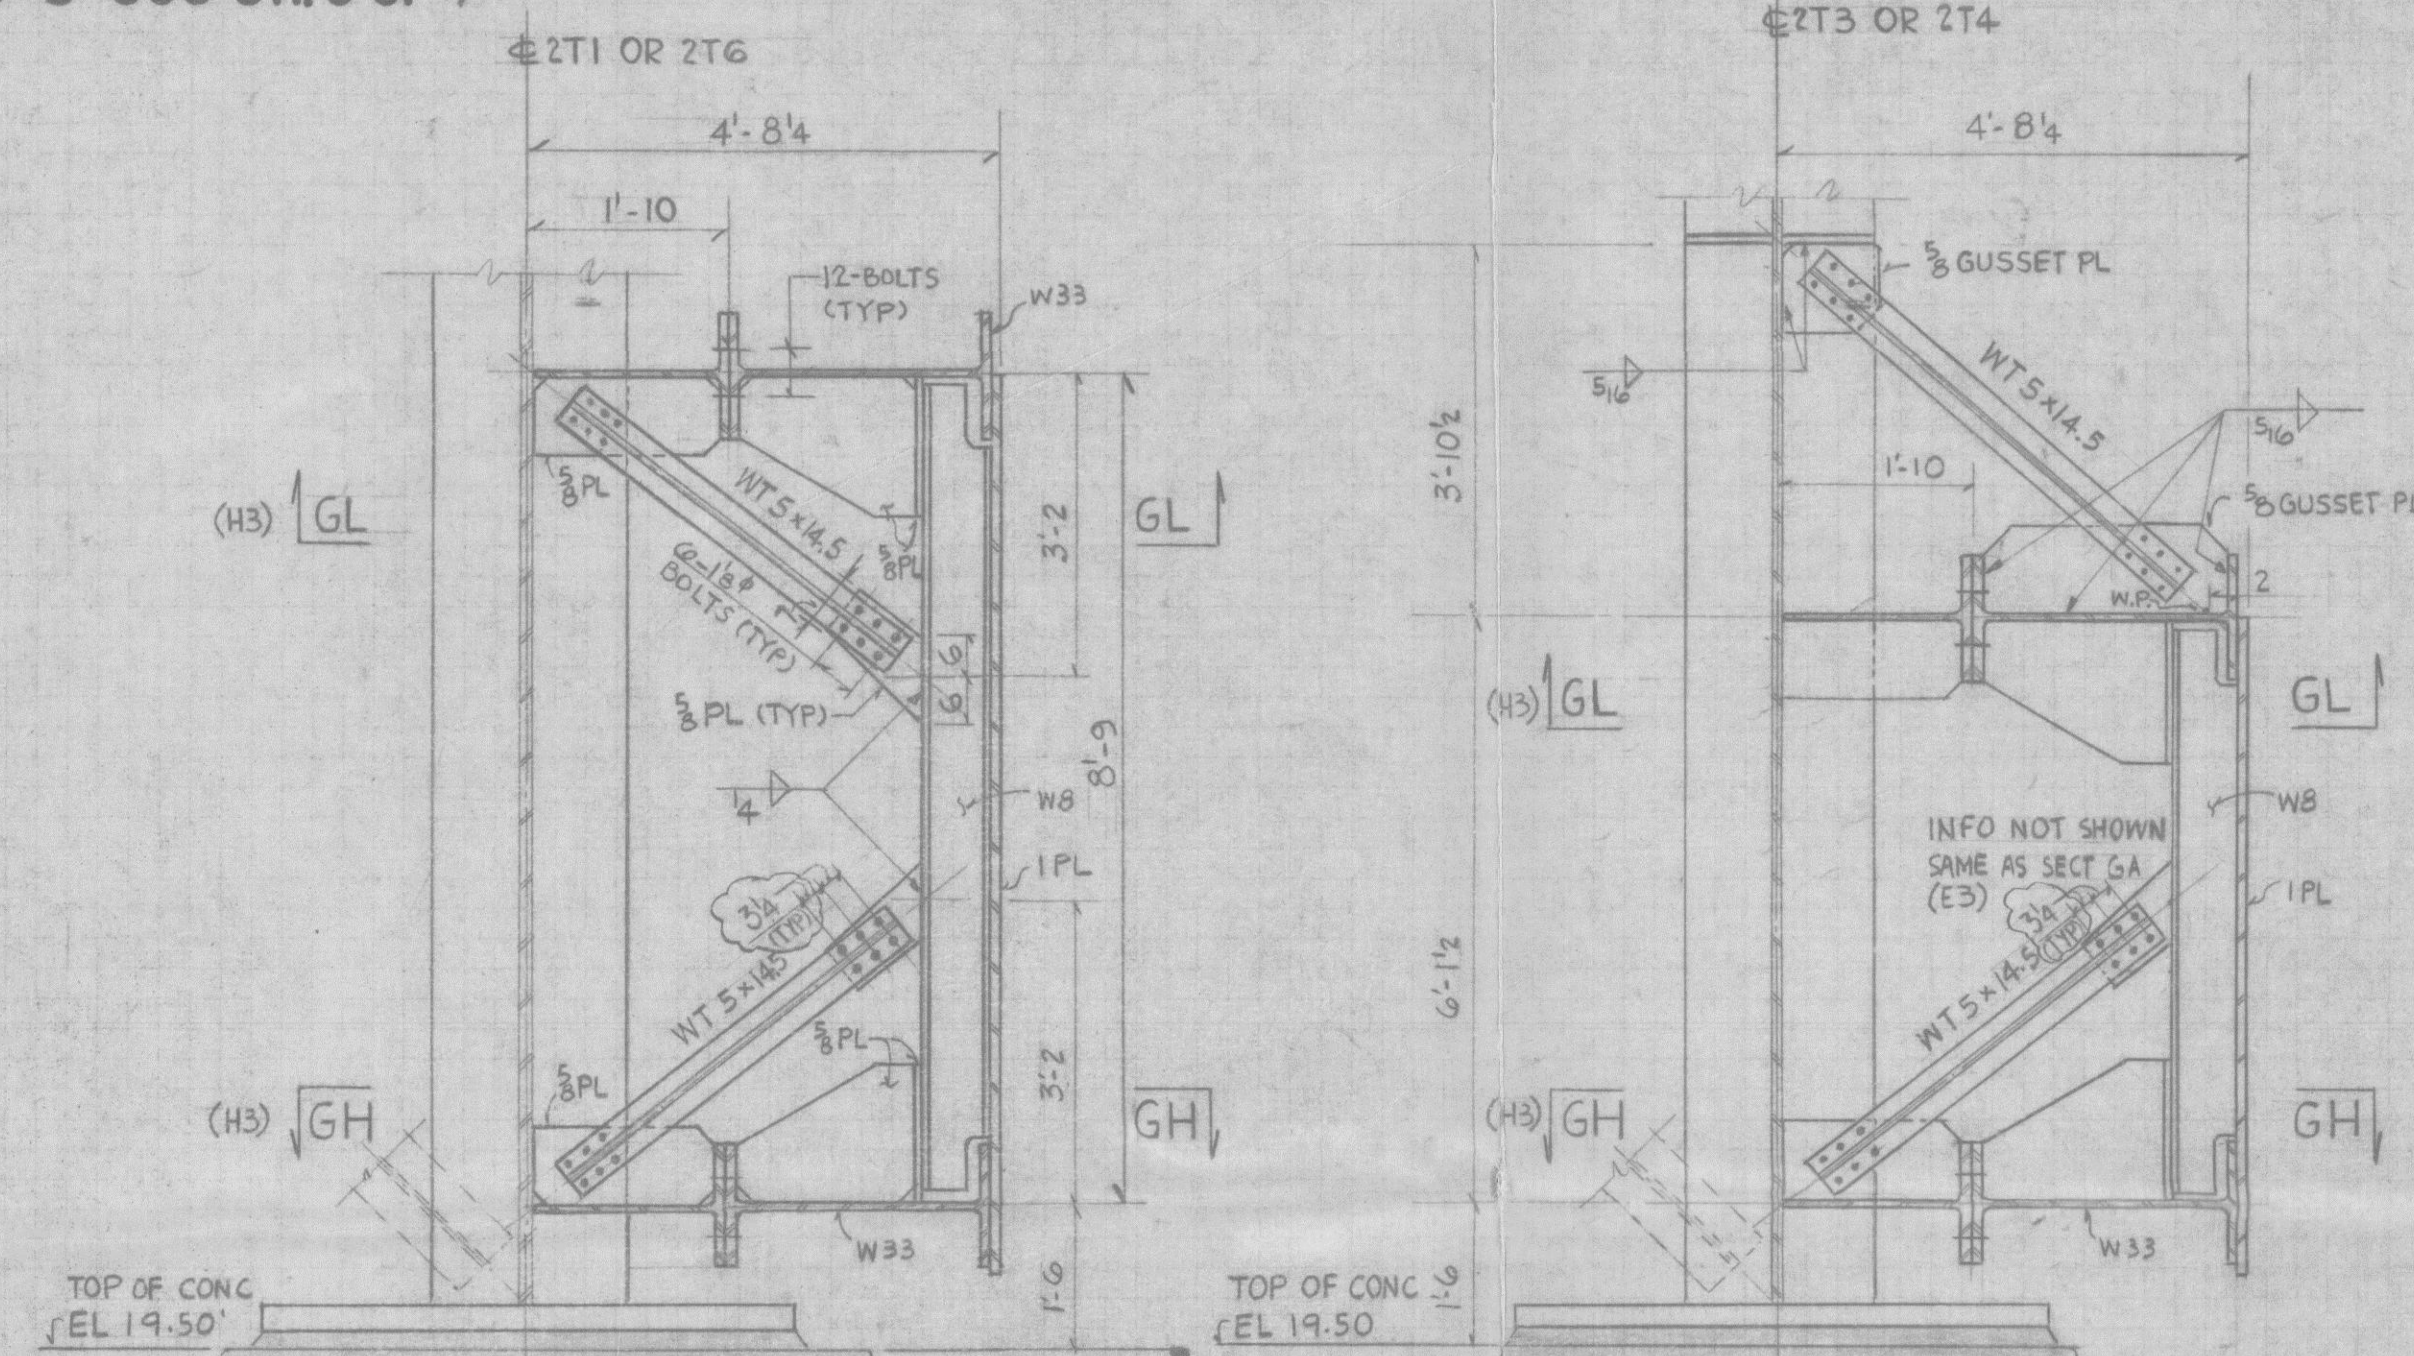


SECT GA (S82, SC4, SE1, SF6)

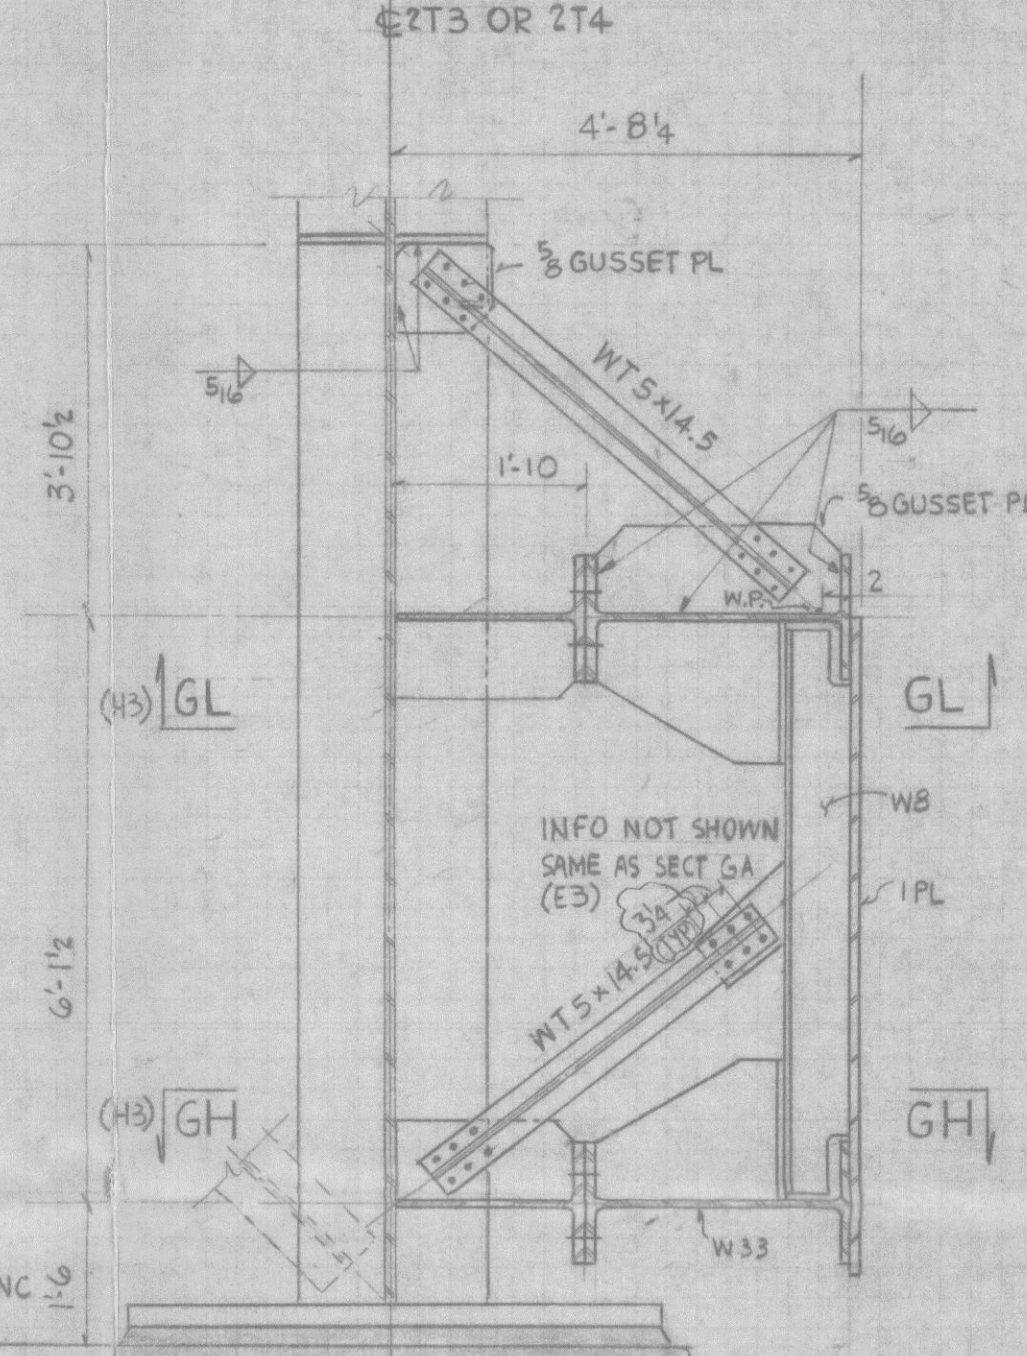





SECT GB (SG4, SF3)

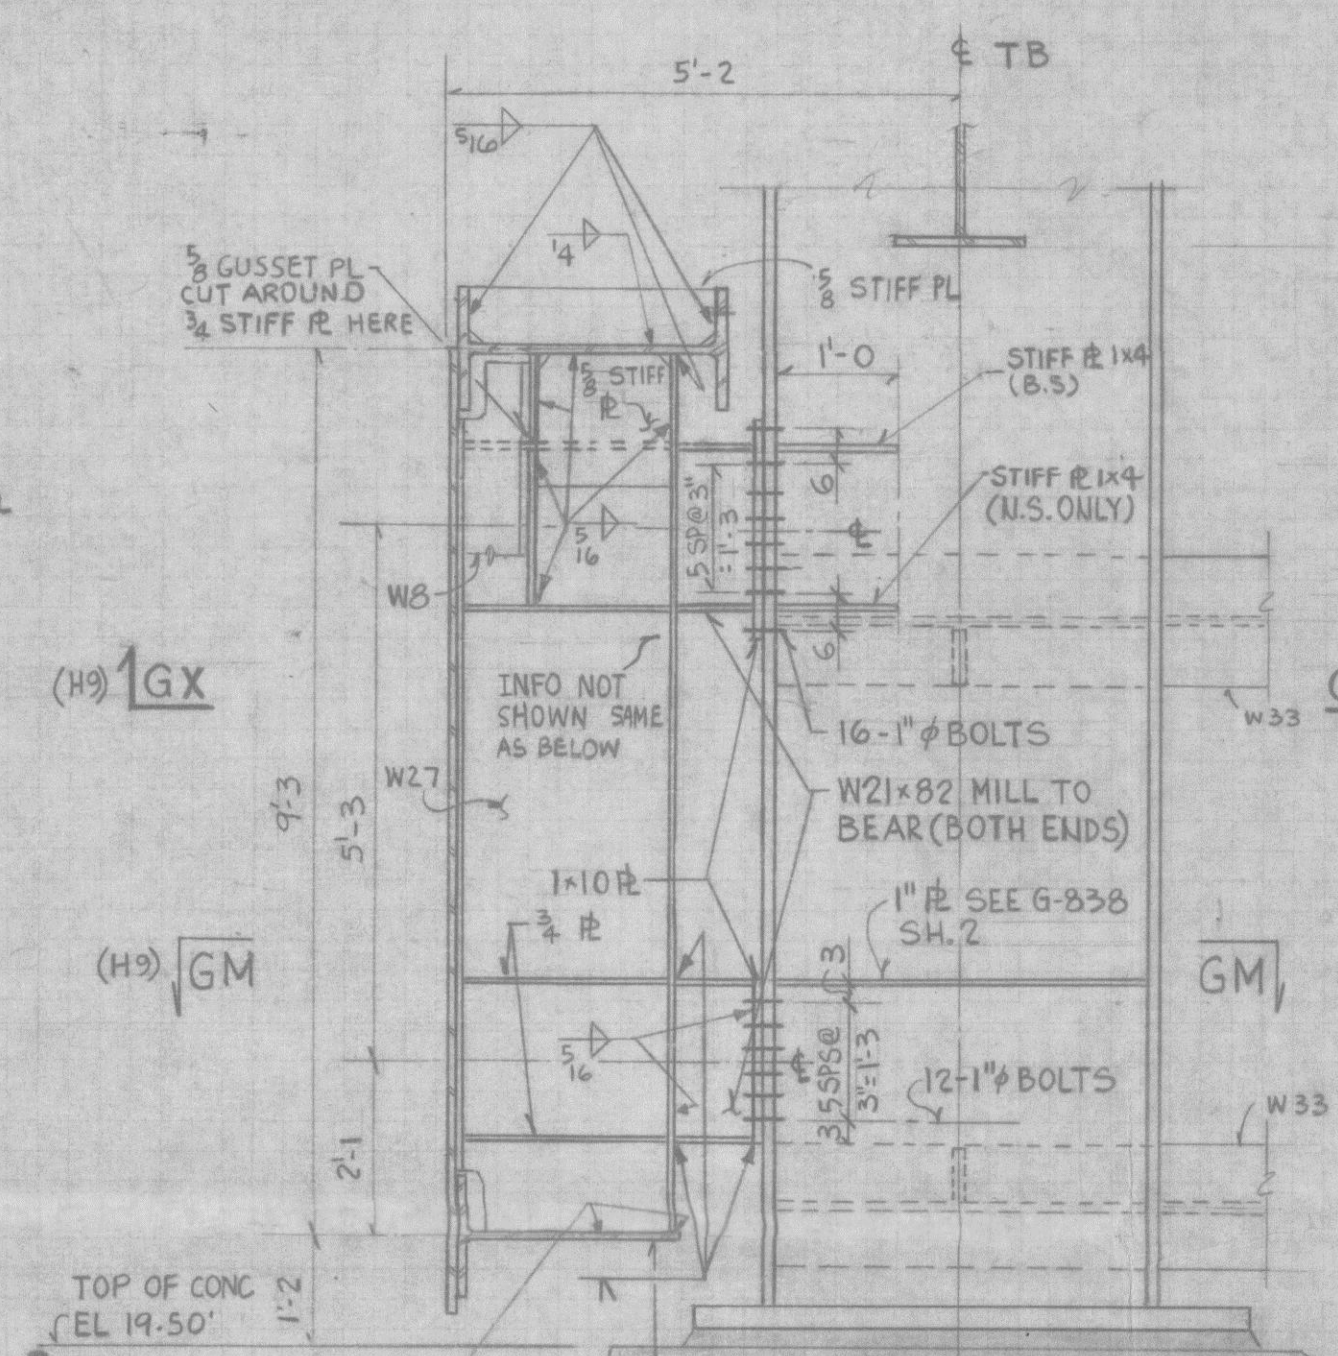


SECT GC (SE1, SG4, SF3, SF6)

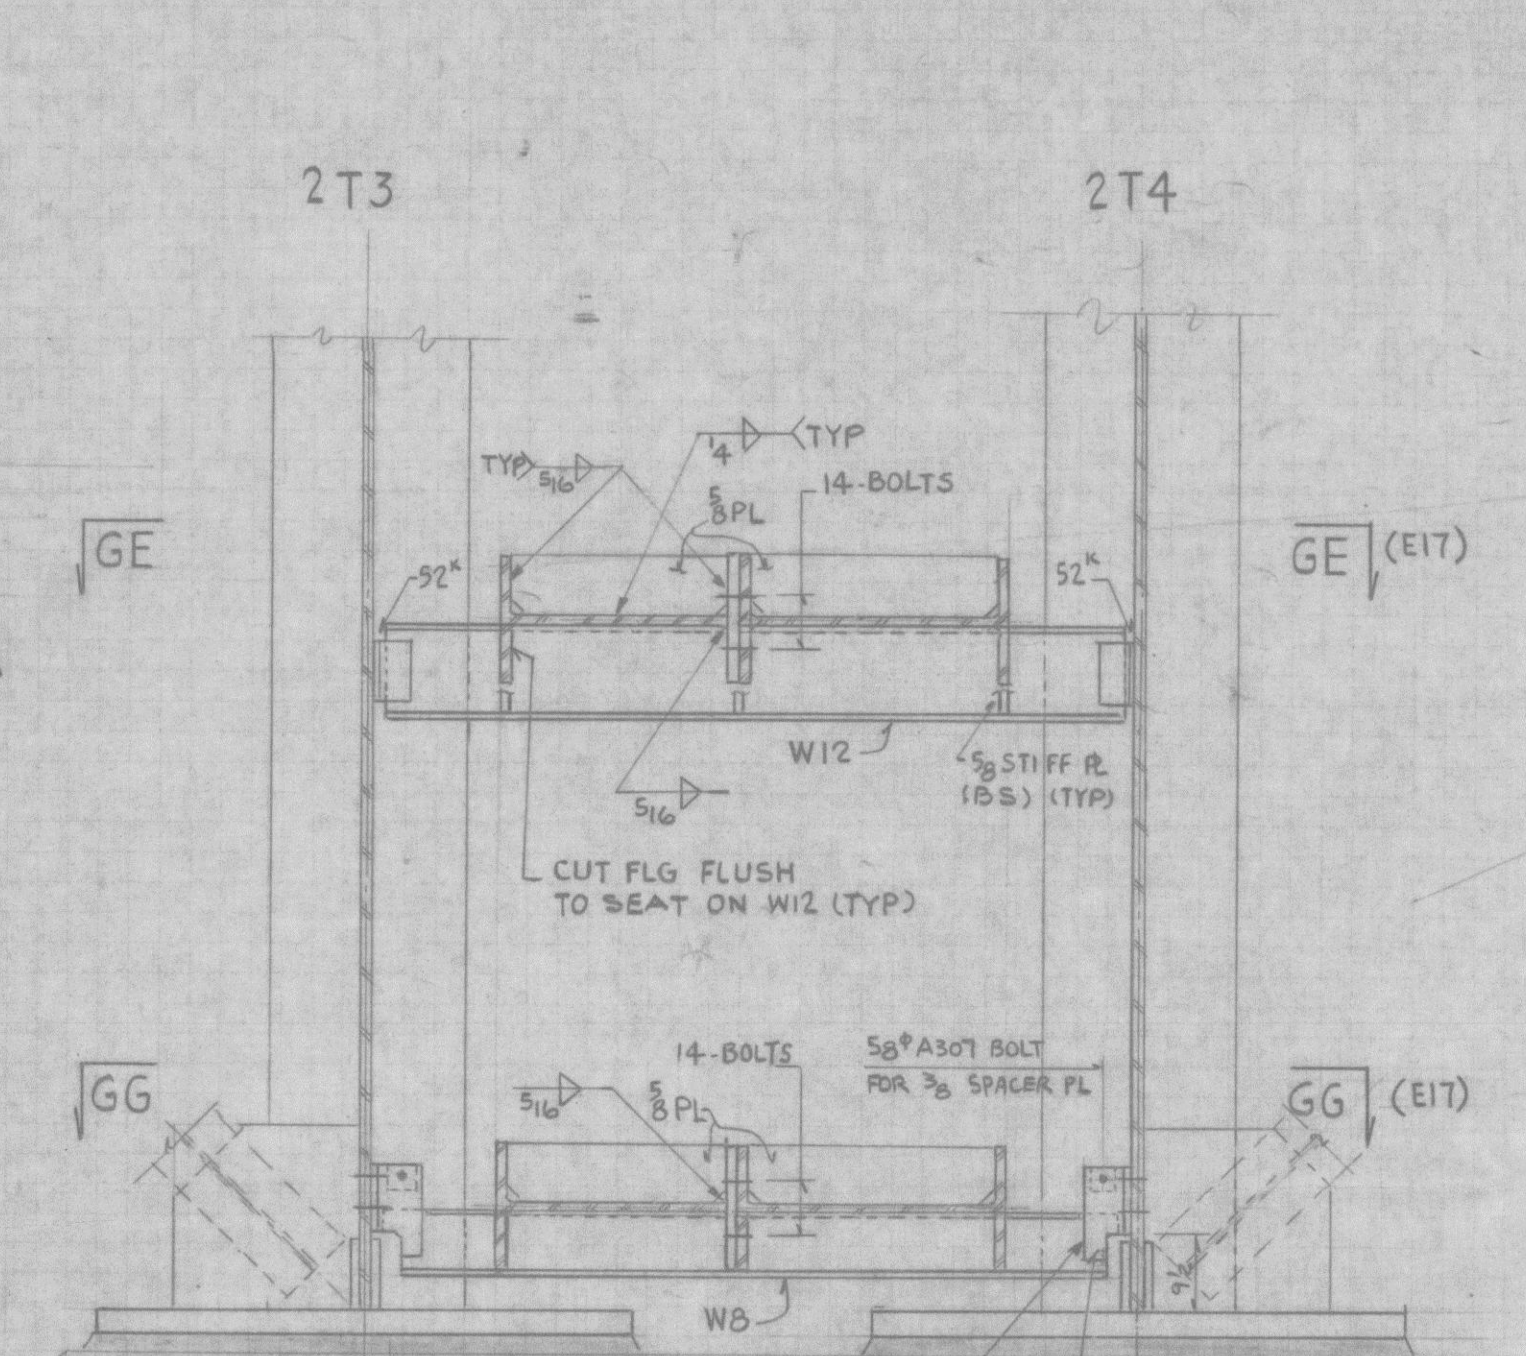



SECT GD (SC4)

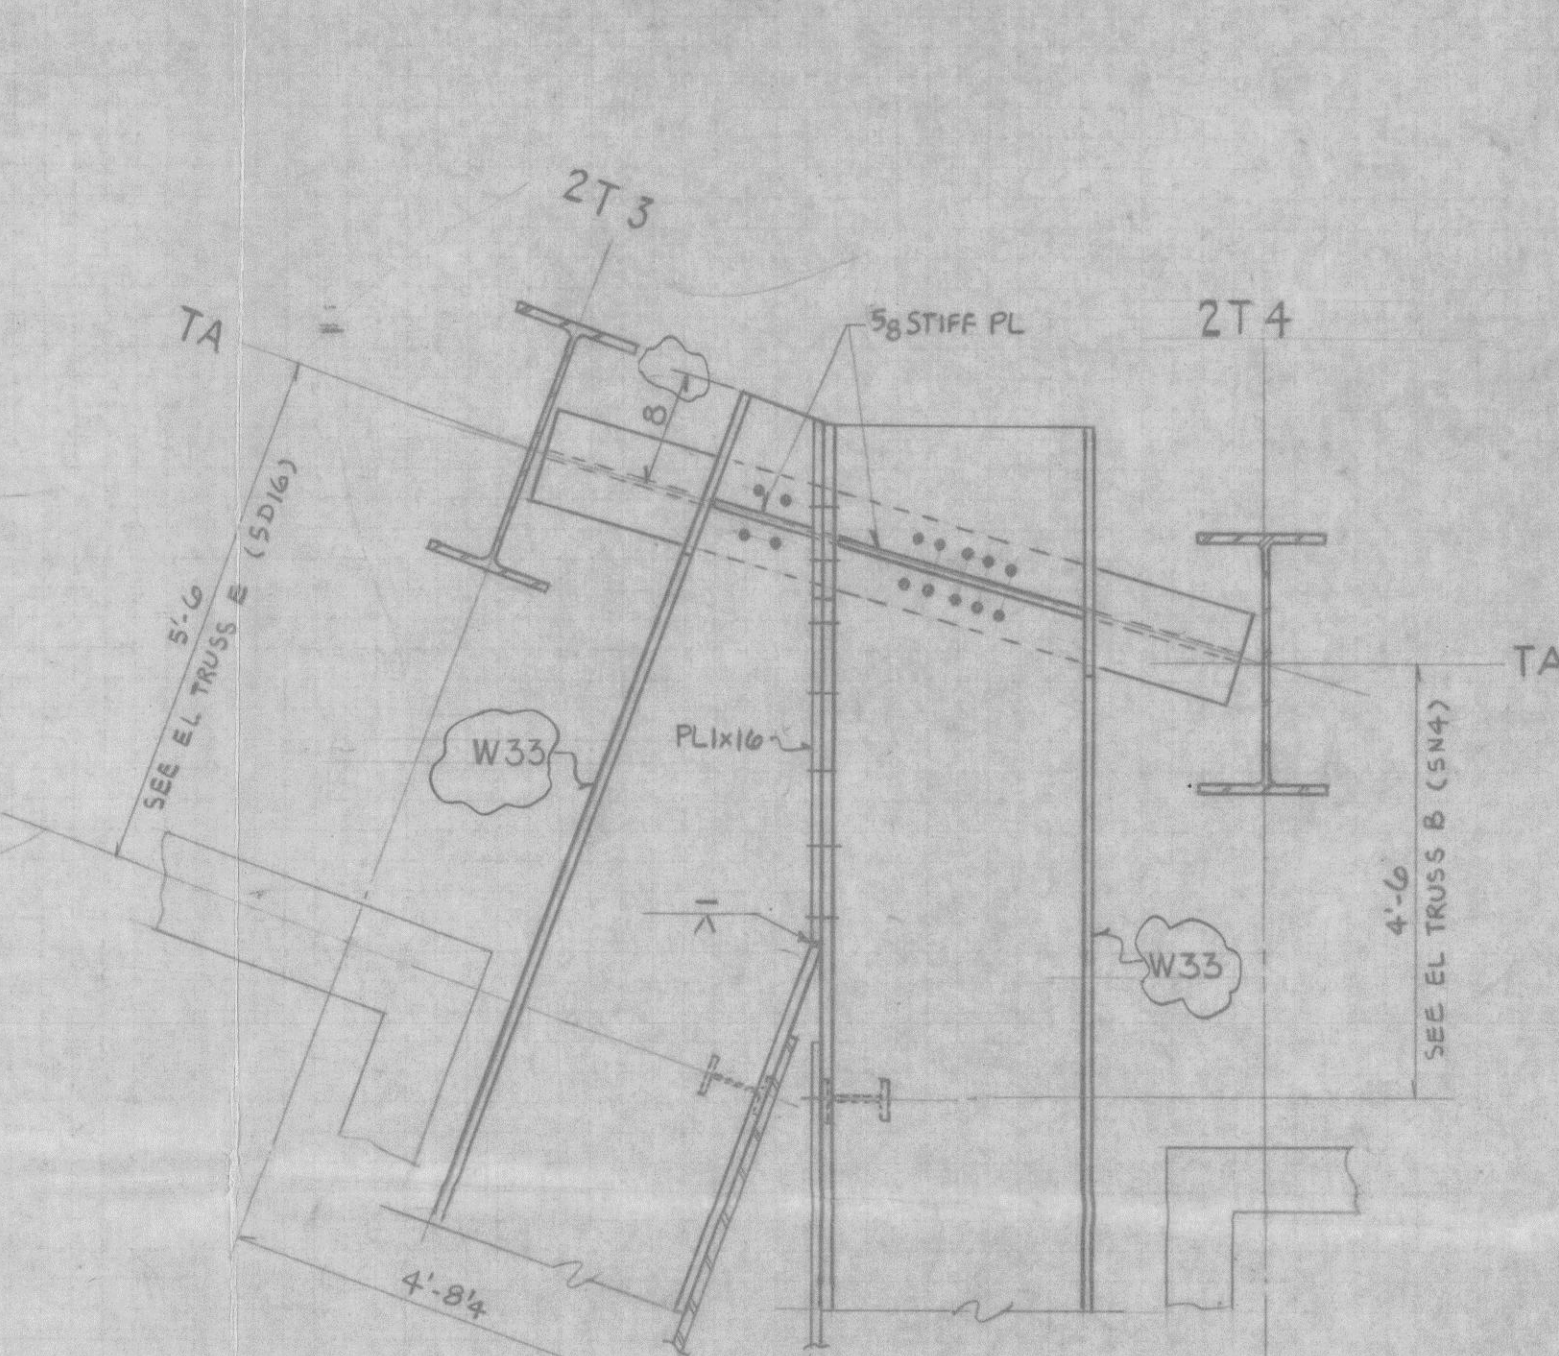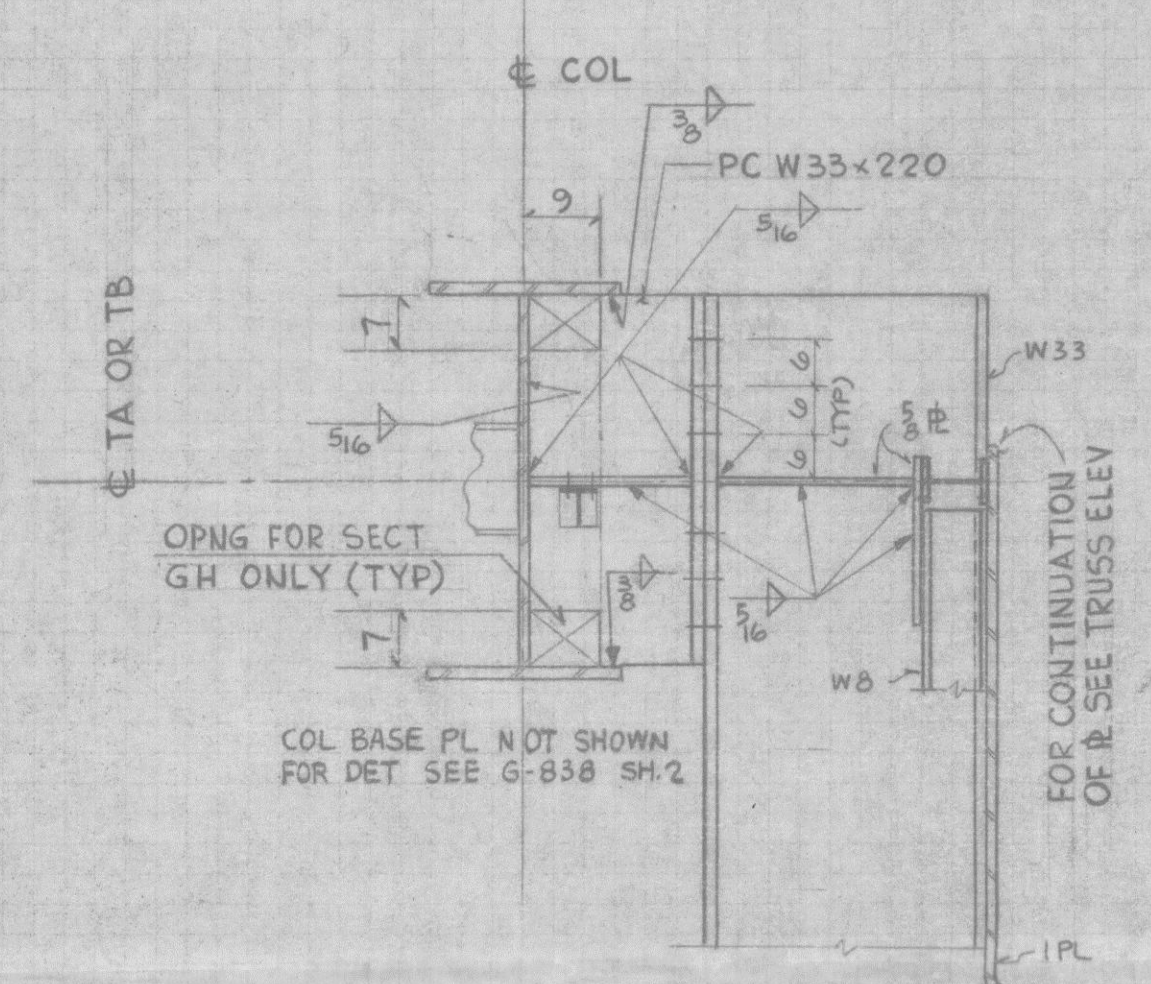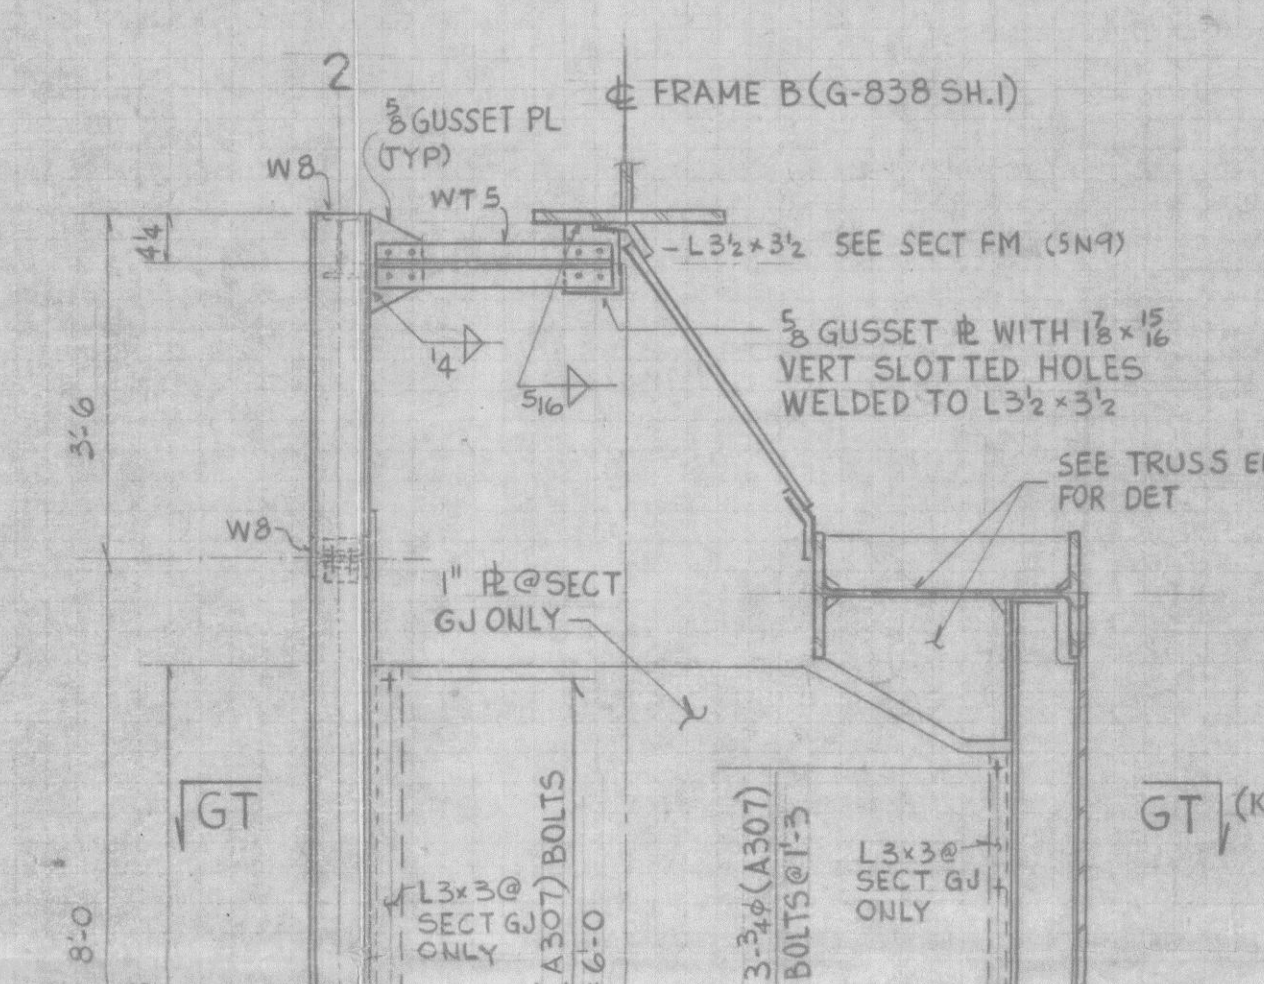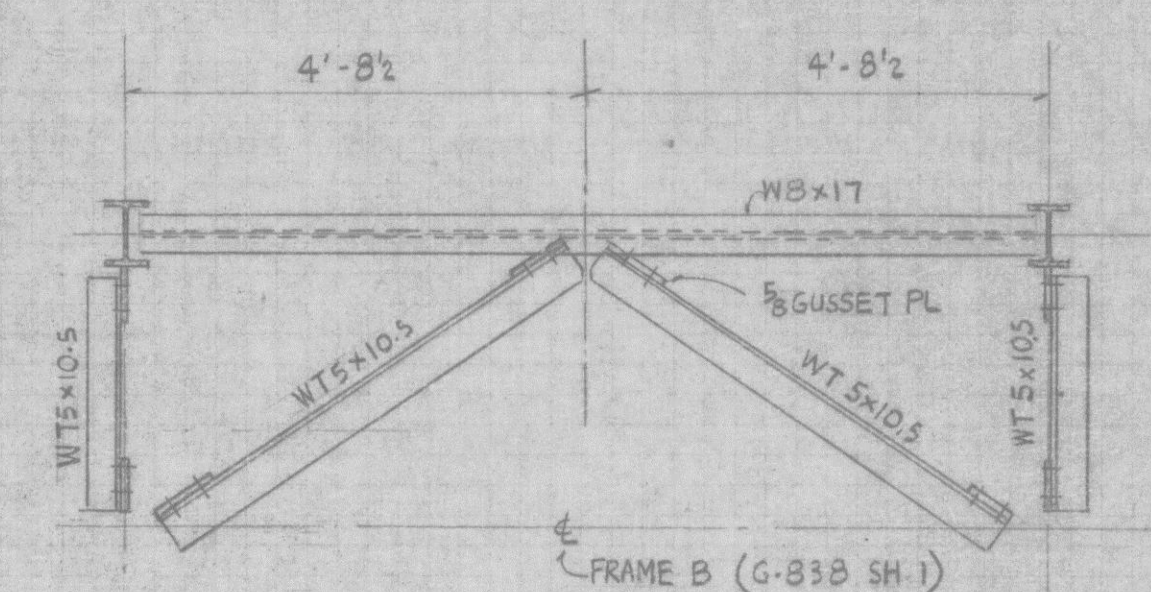SECT GE (G14)
SECT GG (G14)SECT GH (AS SHOWN) (D1, D5)
SECT GL (OPP HAND) (B1, B5)SECT GJ (AS NOTED) (SD4)
SECT GK (OPP HAND) (SE4)


SECT GS (F18)

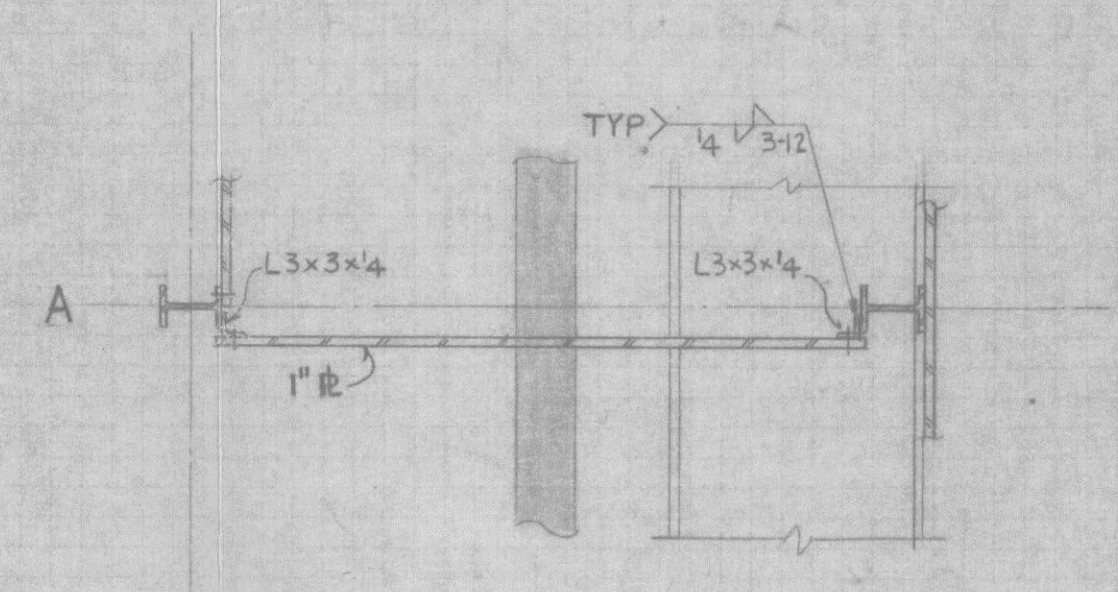


SECT GT (H7)

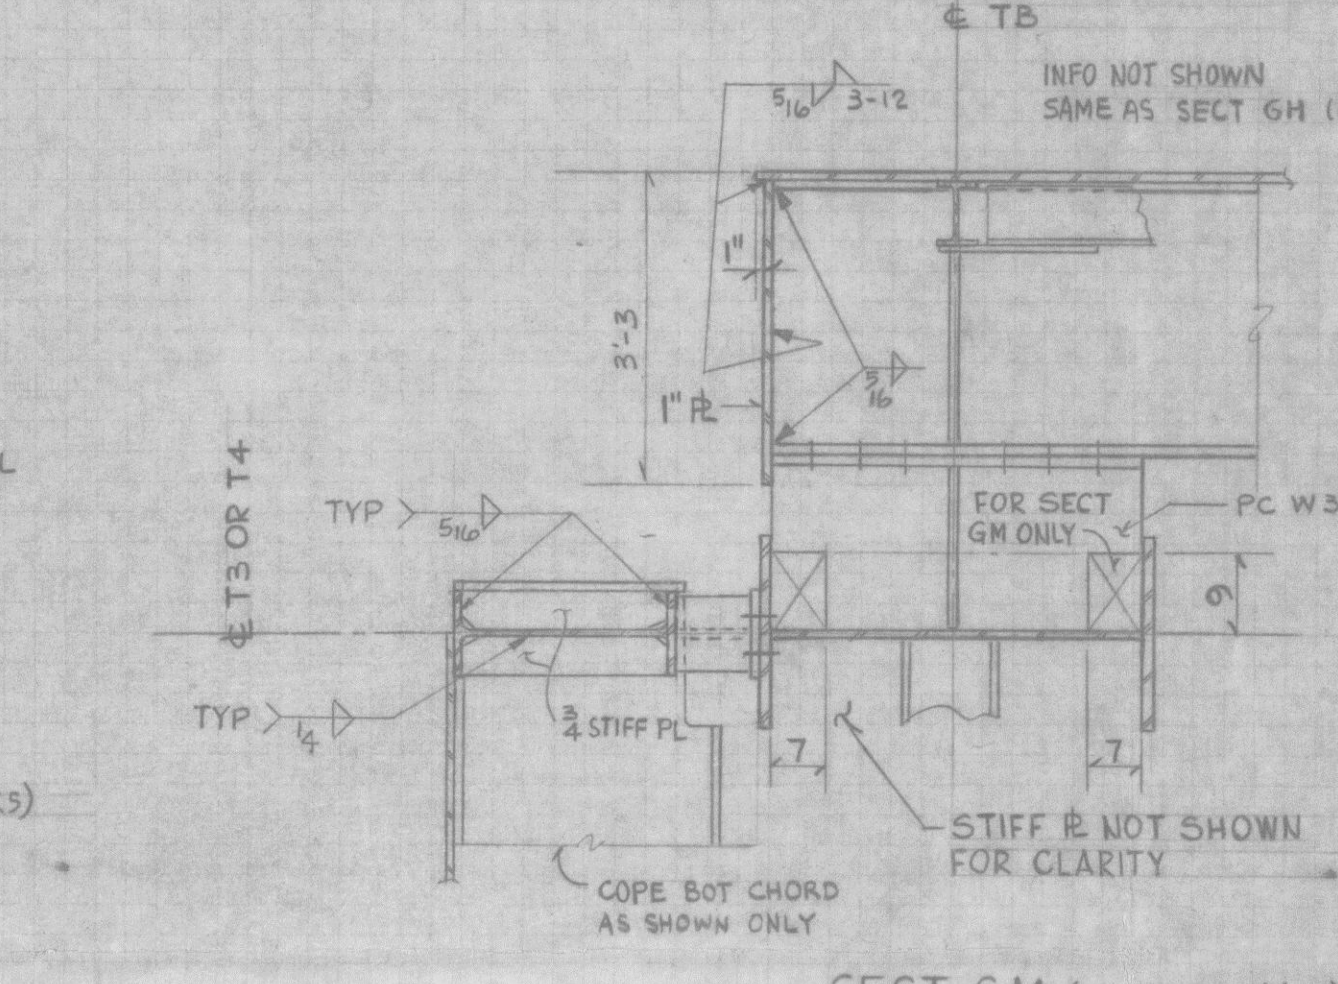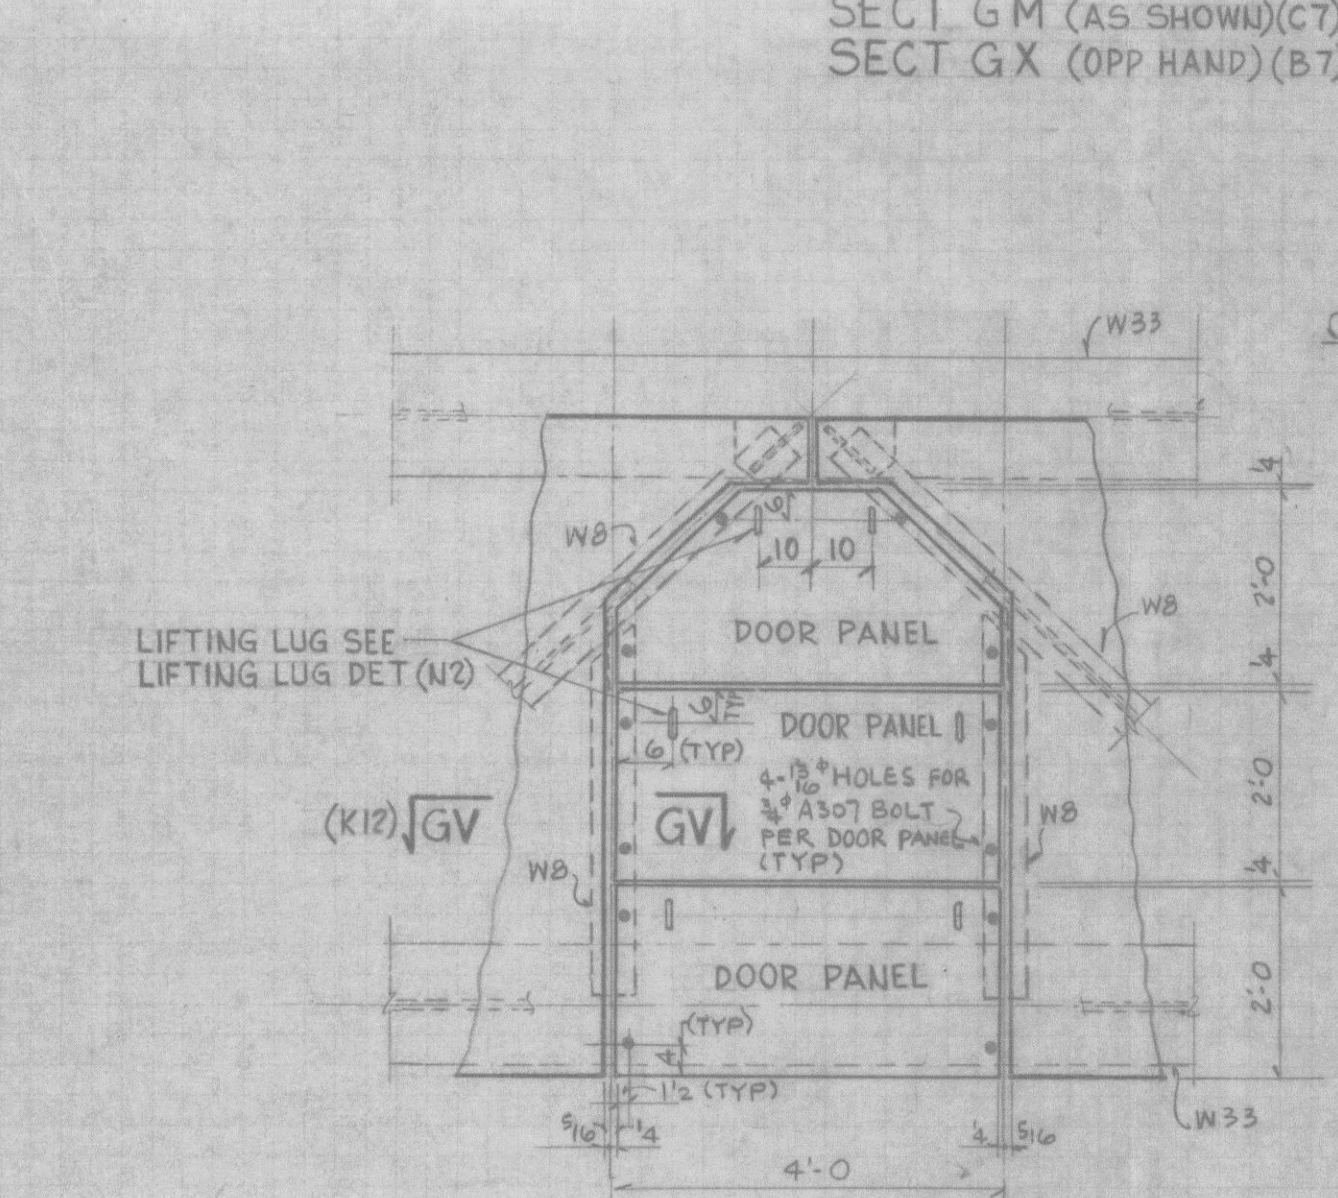SECT GM (AS SHOWN) (C7)
SECT GX (OPP HAND) (B7)


DET GU (SC17)

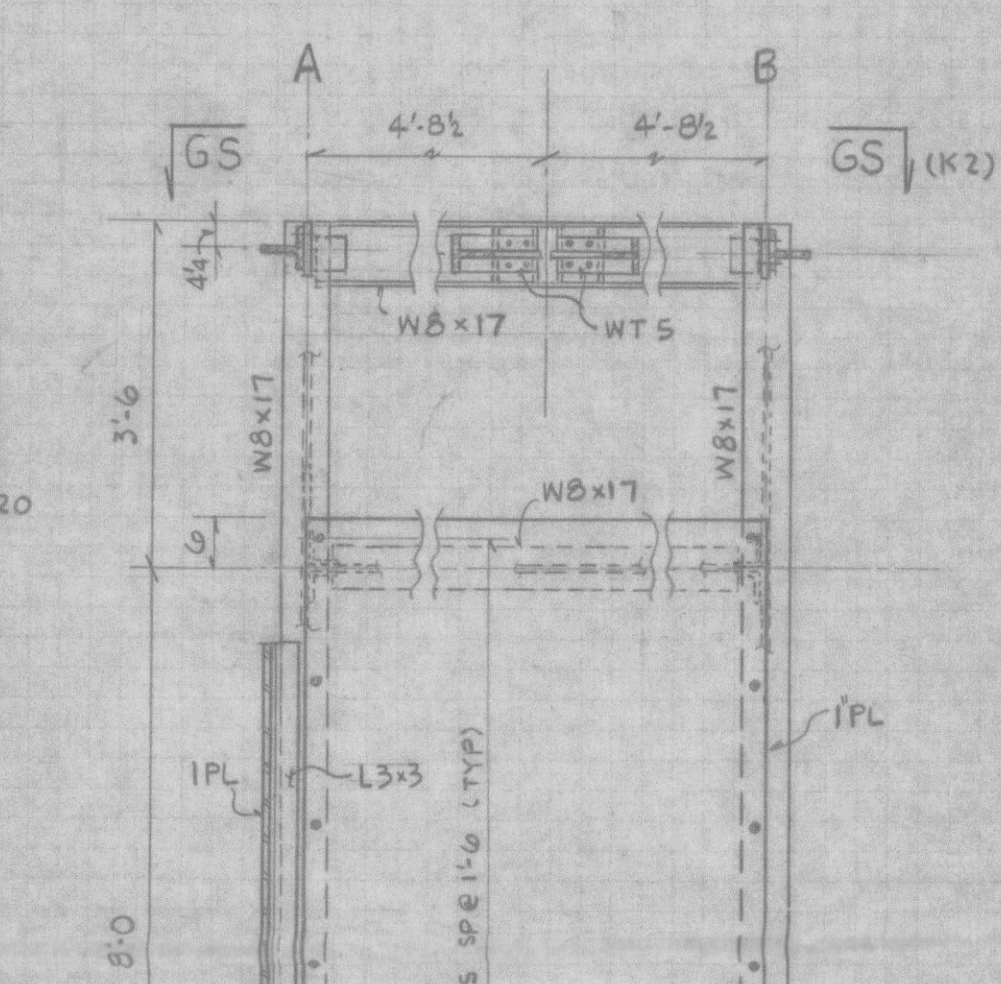



SECT GN (SE4)

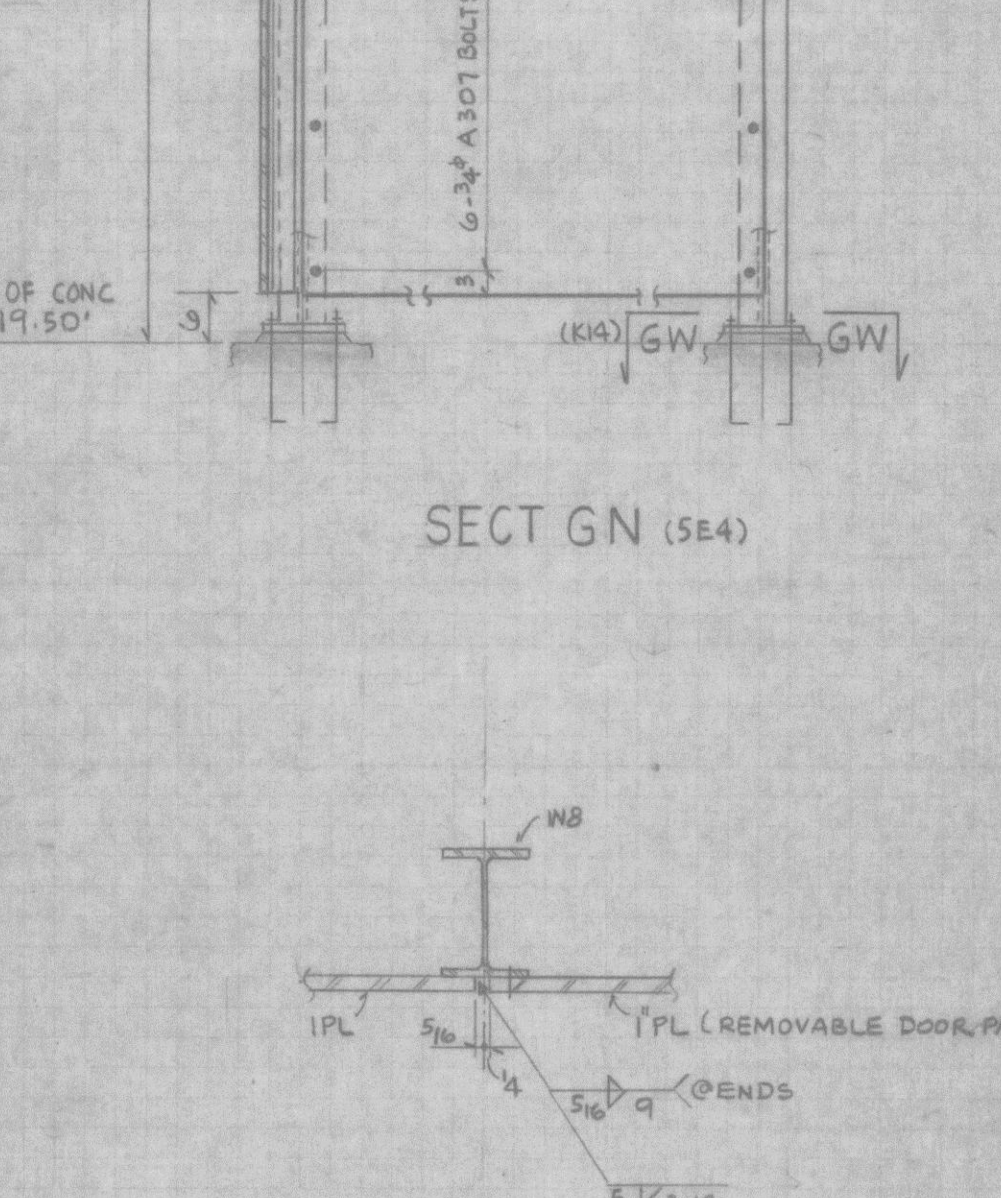

SECT GV (J8)

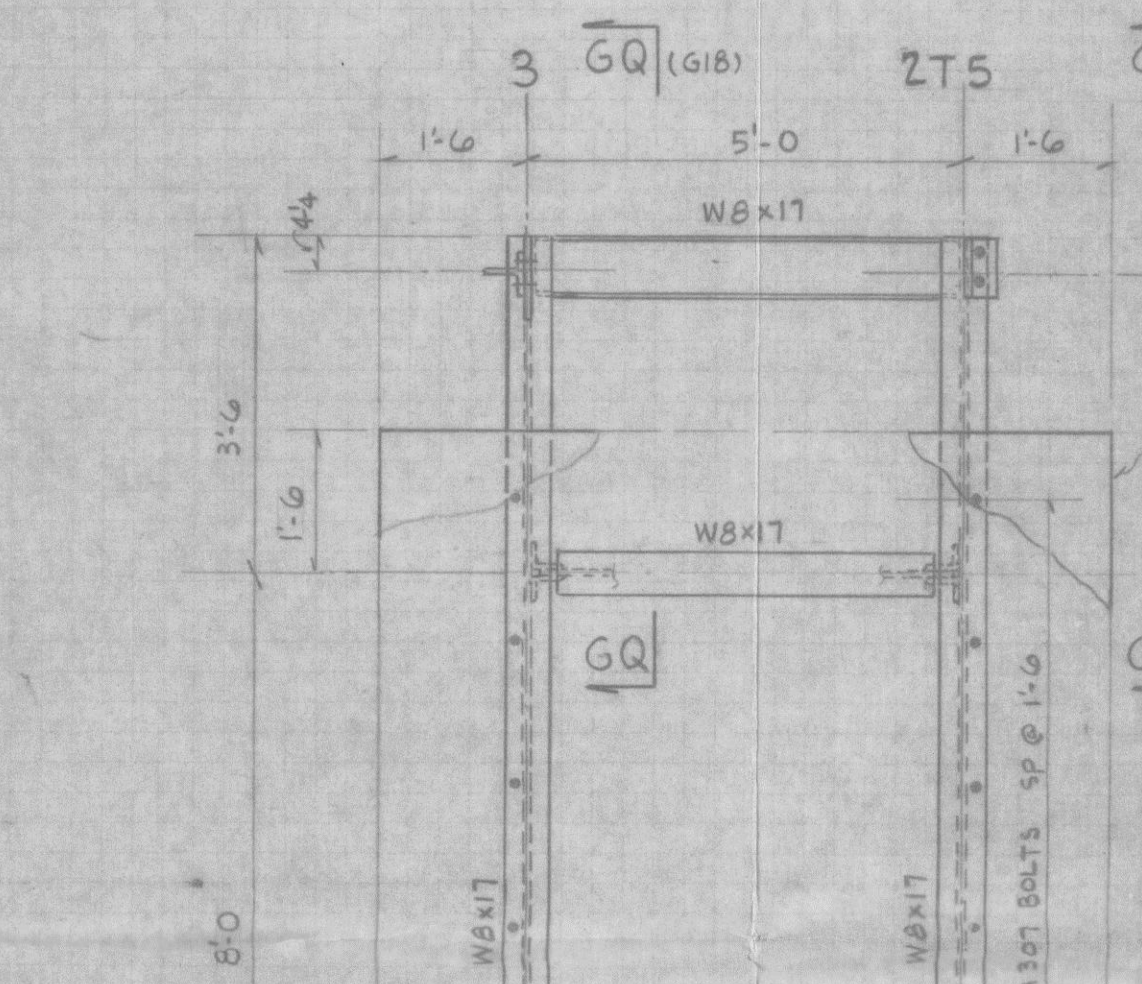

SECT GP (SF2, SF5)

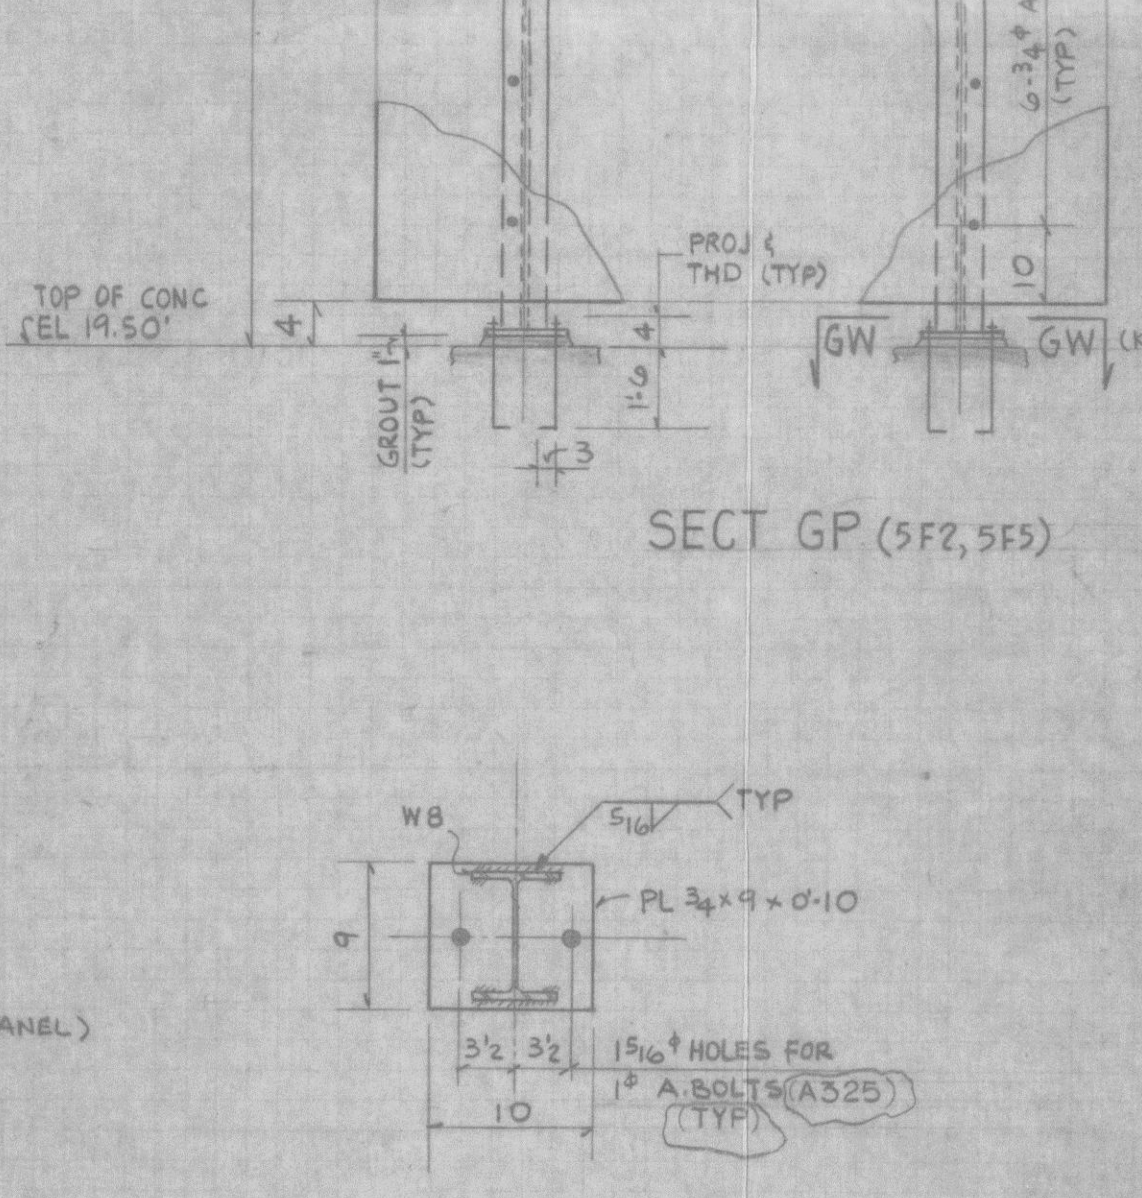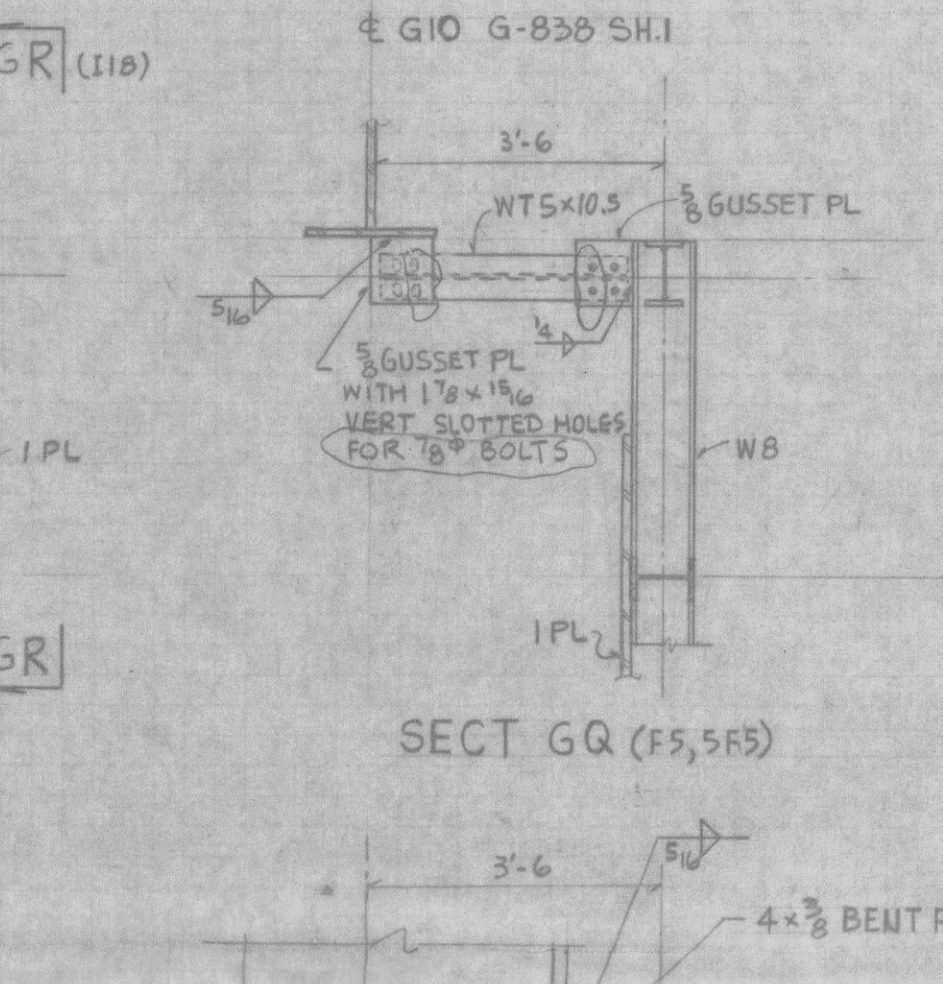SECT GW (I12, I15)
(6 REQ'D)
I=1'-0"

SECT GR (F16, SF5)

NOTE:
FOR NOTES AND REFERENCE DRAWINGS SEE DWG
2998-G-838 SH.5.

SEISMIC CLASS I

TERA
APERTURE
CARD

WORK THIS DWG WITH DWGS 2998-G-838 SH.1 THRU SH.5
THIS DOCUMENT IS THE PROPERTY OF EBASCO SERVICES
INCORPORATED. ITS USE IS EXPRESSLY RESTRICTED BY THE
TERMS OF THE CONTRACT, DATED AS OF 9-1-75
BETWEEN EBASCO SERVICES INCORPORATED AND FLORIDA
POWER & LIGHT COMPANY.

FLORIDA POWER & LIGHT COMPANY
ST. LUCIE PLANT
1979-890,000 KW EXTENSION-UNIT NO.2
MAIN STEAM TRESTLE SH.6

EBASCO SERVICES INCORPORATED

SCALE: 1/4"=1'-0"
NO. DATE REVISION BY CH. APPROVED
1 8-6-79 ADD: (C3, C6) D.M. (F17) BOLTS. J.C. J.C. W.C. R.R. J.L.
DR. J. CHIANG
CH. S. VAN

DATE: MAR. 1, 1977
2998-G-838
SH.6 OF 7

81090555