


ROCHESTER GAS & ELECTRIC CORP GINNA NUCLEAR POWER STATION UNIT NO. 1		MADE RSL	CHKD	DRAWING NO. S-380-357	SH. NO. 209	REV	
		SQL LDR	ENG INTERF	GILBERT ASSOCIATES, INC. ENGINEERS AND CONSULTANTS READING, PA.			
CYCS CHARGING PUMP		SCALE					
SUCTION SUPPORT SWCH 39		W.O. ENGINEER APPROVAL DEPT. DATE					
		REV	MADE	CH	SQL	APP	DATE

CYCS CHARGING PUMP SUC SPRT SWCH 39

FOR LOCATION SEE C-381-357 SHT. 3 SEISMIC CATEGORY I

NOTE:
SUPPORT IS NOT AS BUILT BUT AS DESIGNED

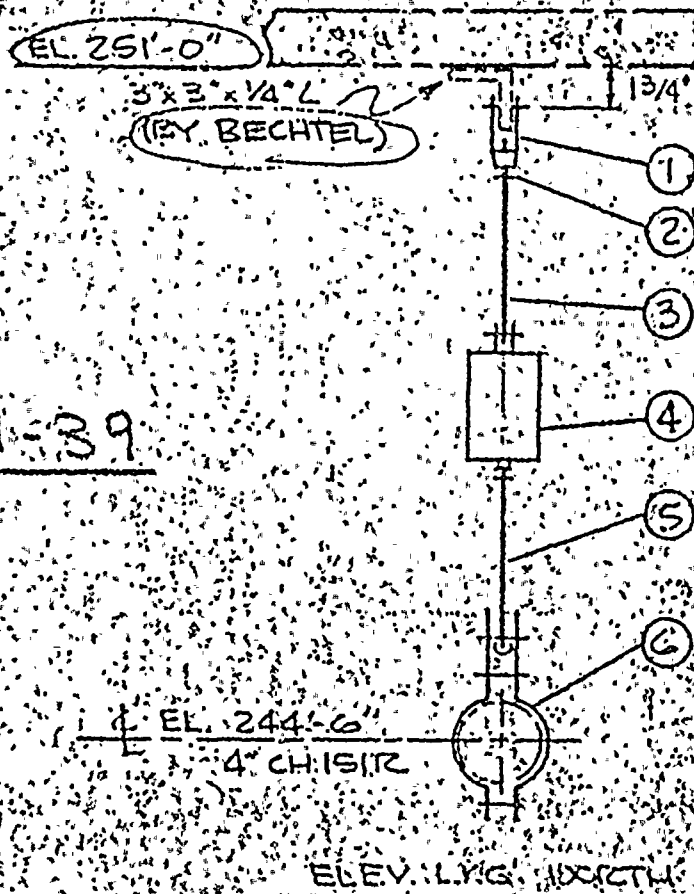

SWCH-39

LOAD
157#

CONSTRUCTION	ENGR
BIDDING PURPOSES	
RELEASED FOR	
DATE	

ITEM NO.	QU. REQ'D	PART NO.	DESCRIPTION	WGT.
1	1	276	SIZE 2 FORGED STEEL CLEVIS TAP 1/2" GRIP 1/2" PIN 1/2"	
2	2		1/2" Ø HALF NUTS	
3	1	92A	1/2" Ø WELDED EYE ROD x 3'-6" LG. THD = 6"	
4	1		VS2C-3 VAR. SUPT. HU-157 CL-143 MVT. 1/2" DIA.	
5	1	92A	1/2" Ø WELDED EYE ROD x 1'-6" LG. THD = 6"	
6	1	304	4" Ø PIPE SIZE 3 BOLT PIPE CLAMP	

8002200-699

