


DRAWING NUMBER
2998-G-213
Sh. 2 of 4

DRAWING NUMBER
2998-G-213
Sh. 2 of 4

DRAWING NUMBER
2998-G-213
Sh. 2 of 4

DRAWING NUMBER
2998-G-213
Sh. 2 of 4

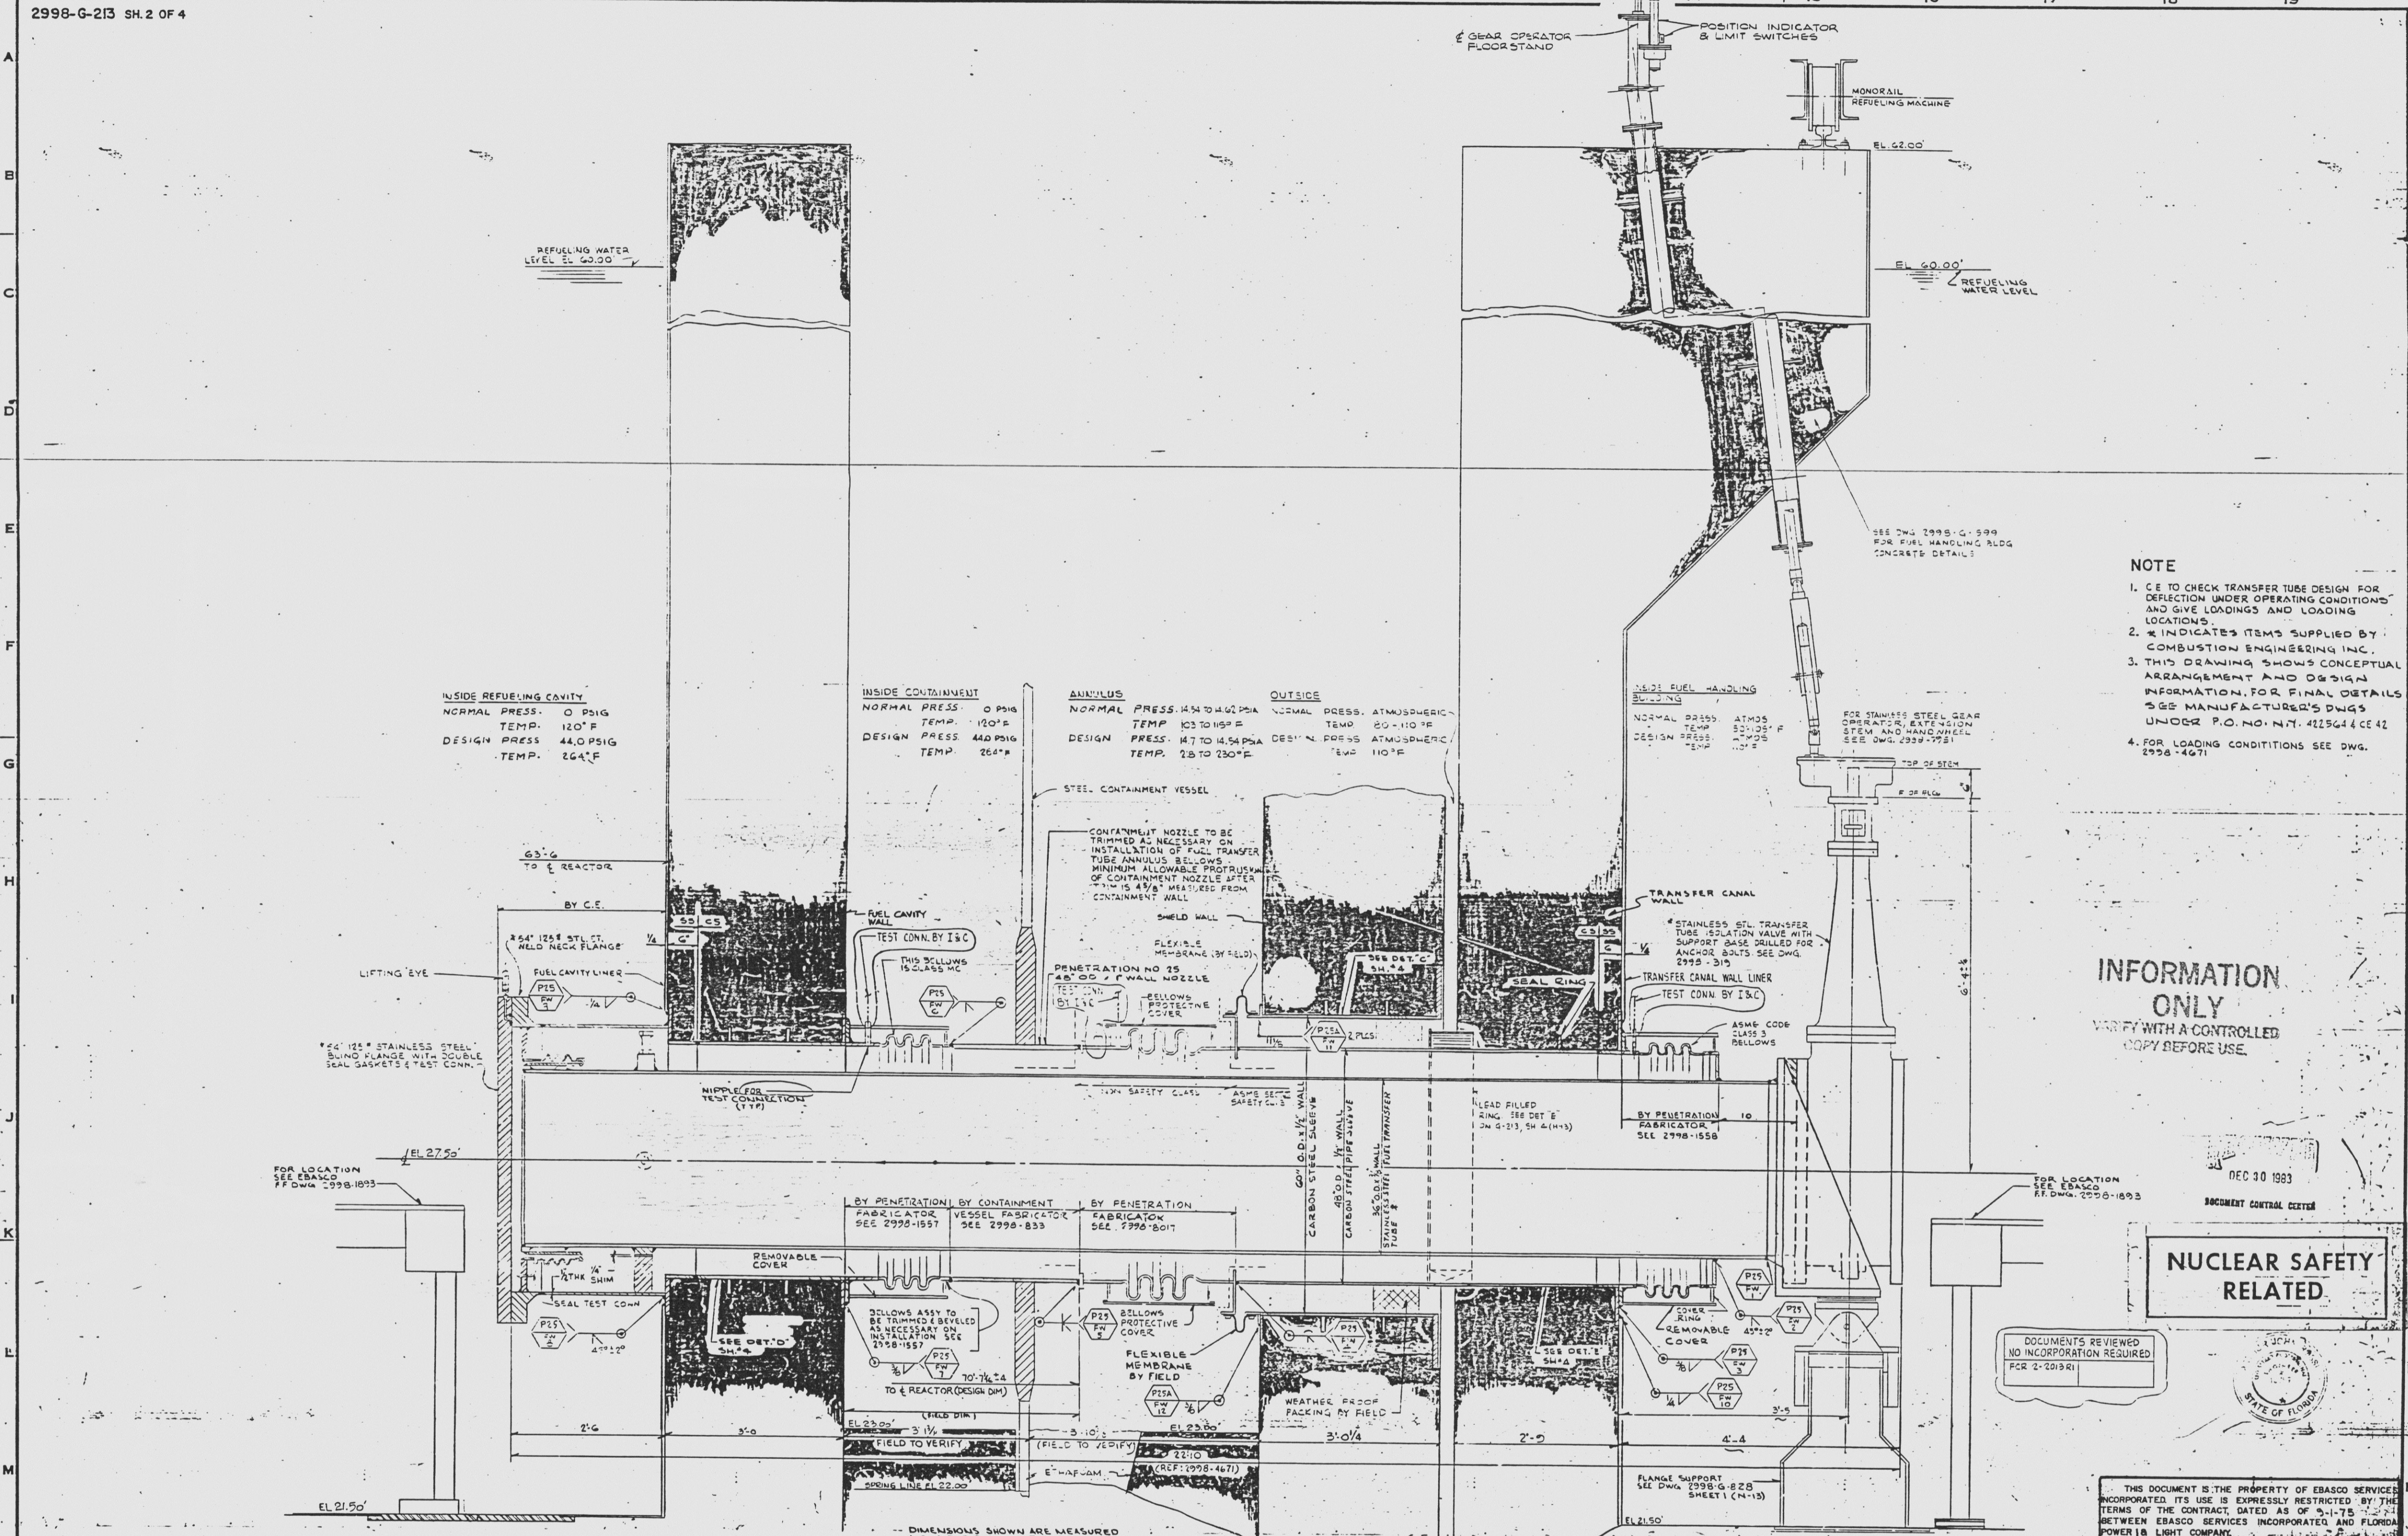

- NOTE**
1. C E TO CHECK TRANSFER TUBE DESIGN FOR DEFLECTION UNDER OPERATING CONDITIONS AND GIVE LOADINGS AND LOADING LOCATIONS.
 2. * INDICATES ITEMS SUPPLIED BY COMBUSTION ENGINEERING INC.
 3. THIS DRAWING SHOWS CONCEPTUAL ARRANGEMENT AND DESIGN INFORMATION FOR FINAL DETAILS. SEE MANUFACTURER'S DWGS UNDER P.O. NO. N.Y. 4225644 CE 42.
 4. FOR LOADING CONDITIONS SEE DWG. 2998-4671.

INFORMATION ONLY
VERIFY WITH A CONTROLLED COPY BEFORE USE.

NUCLEAR SAFETY RELATED

DOCUMENTS REVIEWED
NO INCORPORATION REQUIRED
FCR 2-2018R1

THIS DOCUMENT IS THE PROPERTY OF EBASCO SERVICES INCORPORATED. ITS USE IS EXPRESSLY RESTRICTED BY THE TERMS OF THE CONTRACT, DATED AS OF 9-1-75 BETWEEN EBASCO SERVICES INCORPORATED AND FLORIDA POWER & LIGHT COMPANY.

FLORIDA POWER & LIGHT COMPANY
ST. LUCIE PLANT
1983 - 890 MW (A) EXTENSION - UNIT No. 2
REACTOR CONTAINMENT BUILDING
PIPING PENETRATIONS

EBASCO SERVICES INCORPORATED NEW YORK, N.Y.
SCALE 1/4" = 1'-0"
BY: MECH
DR: A. BUNDO
CHK: D. G. BANGS
DATE: 7-11-73
2998-G-213
SH. 2 OF 4

**PENETRATION 25 (TYPE II)
FUEL TRANSFER TUBE
ELEVATION
LOOKING NORTH**

NO.	DATE	REVISION	BY	CHK	APPROVED	NO.	DATE	REVISION	BY	CHK	APPROVED
1	7-2-74	ADDED TUBING TO THE MAIN TUBE	1	7-2-74	ADDED TUBING TO THE MAIN TUBE
2	7-2-74	2	7-2-74
3	7-2-74	3	7-2-74
4	7-2-74	4	7-2-74
5	11/9/83	APPROVED BY A.C. ROSS (PEA 3376B) FOR THE ST. LUCIE PLANT. APPROVED FOR THE ST. LUCIE PLANT.	DKM	AE	...	5	11/9/83	APPROVED BY A.C. ROSS (PEA 3376B) FOR THE ST. LUCIE PLANT. APPROVED FOR THE ST. LUCIE PLANT.	DKM	AE	...

9712040015-6

E