


2998-G-082
SH 1

REVISIONS				
NO	DATE	DESCRIPTION	BY	APPROVED
38	7/24/95	DESCRIPTION	DWC	JJZ
DCR-SLM-94-052: REDRAWN				
39	11/29/95	DESCRIPTION	PAB	TWS
DCR-SLM-95-020: ADD VALVES (B3, B4, C3, AND C4)				
40	8/24/97	DESCRIPTION	CM	USC
DCR-SLM-95-020: ADD (C4,C5) CONTINUATIONS				

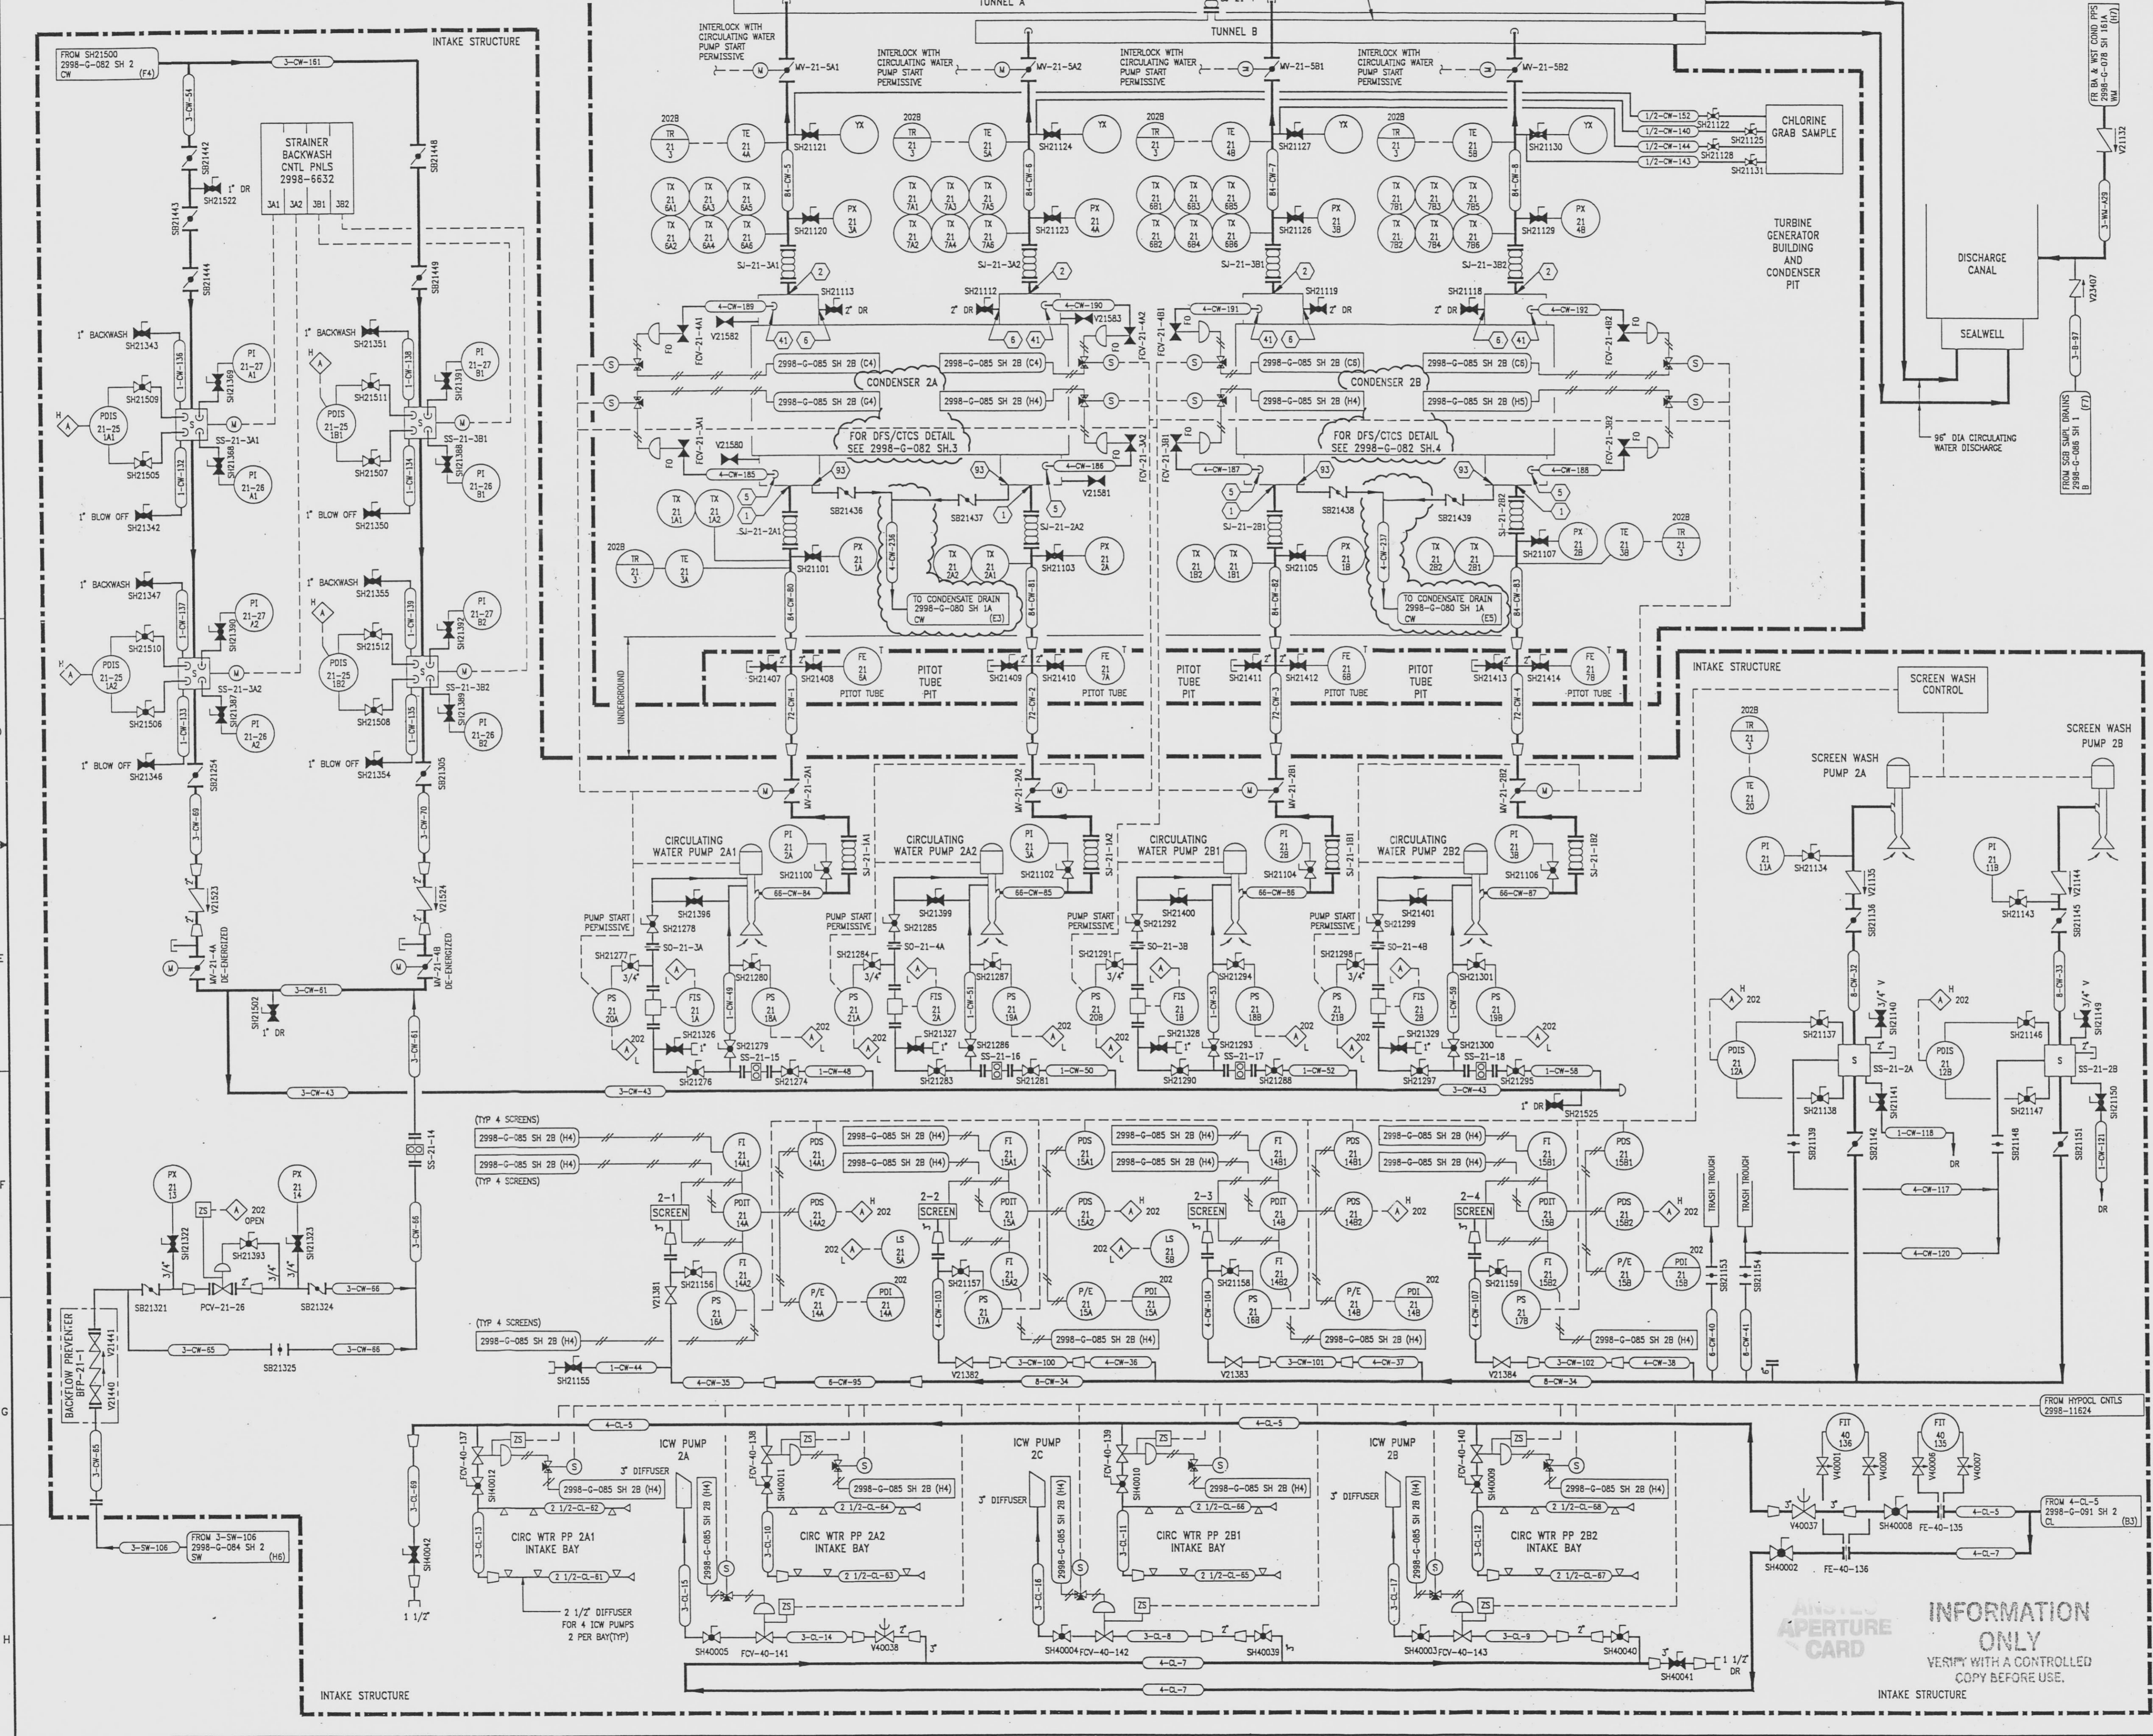

REFERENCE DRAWINGS
 PIPE VALVE & INSTRUMENT SYMBOLS 2998-G-078 SH 100
 VALVE LIST 2998-A-051
 LINE LIST 2998-B-052
 VALVE OPERATIONAL NUMBER INDEX 2998-B-057A
 INSTRUMENT INSTALLATION DETAILS 2998-B-231
 INSTRUMENT LIST 2998-B-270C
 CHLORINATION SYSTEM 2998-G-091
 HYPOCHLORITE SYSTEM 2998-11624

NOTE:
 THIS DRAWING IS MADE FROM REV. 37
 OF DRAWING 2998-G-082

REVISION OF THIS DRAWING MAY REQUIRE UPDATE OF THE FOLLOWING DOCUMENT: FSAR FIGURE 9.2-1

**NUCLEAR SAFETY RELATED
 IN PART ONLY**

FLORIDA POWER & LIGHT COMPANY
 ST LUCIE PLANT
 1983 - 890 MWe EXTENSION - UNIT 2
 FLOW DIAGRAM
 CIRCULATING & INTAKE COOLING WATER SYSTEM


RAYTHEON ENGINEERS & CONSTRUCTORS, INC.
 SCALE: NONE
 DATE: 2998-G-082
 DR: MECH
 DR: CUNNINGHAM
 CH: W. PELFREY
 SHEET 40

DRAWING I

DRAWING NUMBER
 2998-G-082
 SH 1

DRAWING NUMBER

NUMBER

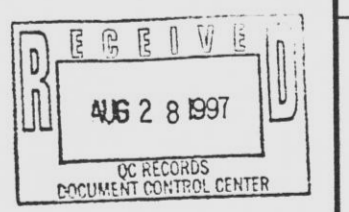

971204 0015-17