

2998-G-084
SH 1


DRAWING NUMBER
2998-G-084
SH 1

DRAWING NUMBER
2998-G-084
SH 1

DRAWING NUMBER
2998-G-084
SH 1

NUMBER

DRAWING NUMBER
2998-G-084
SH 1

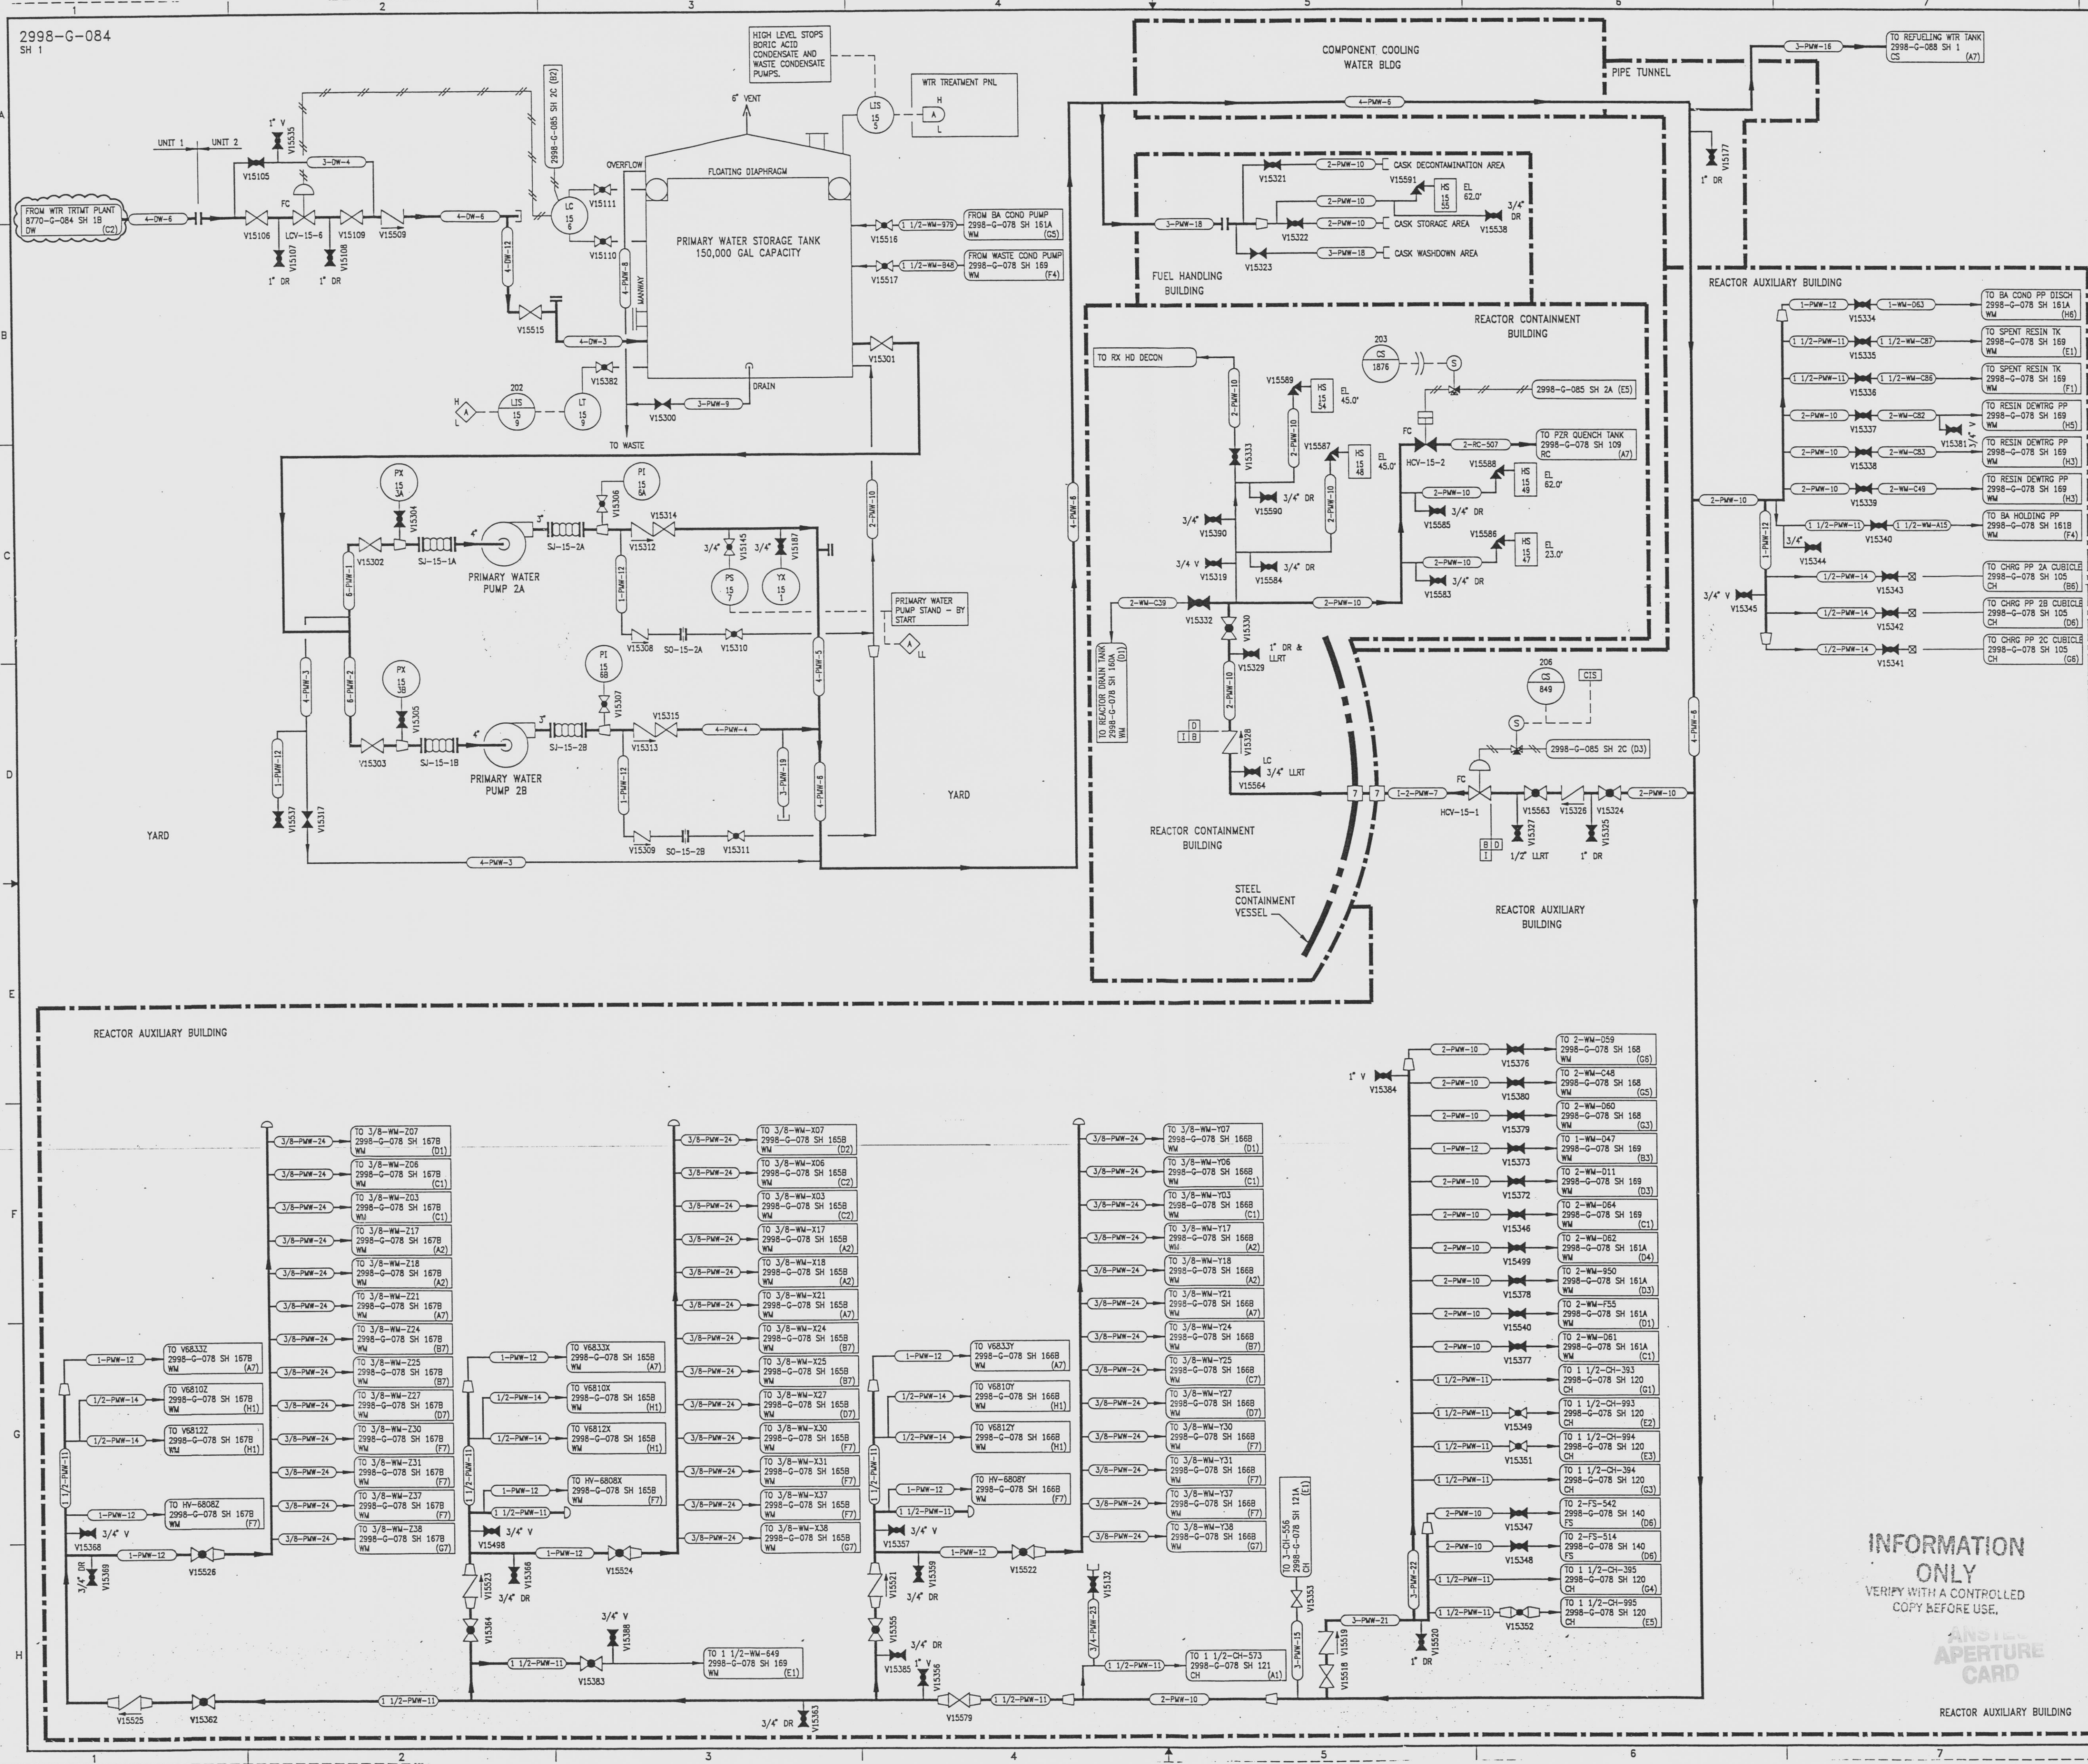

REVISIONS				
NO	DATE	DESCRIPTION	BY	APPROVED
24	7/24/95	DCR-SLM-94-057: REDRAWN	DAC	JJZ
25	4/2/96	DCR-SLM-96-011: REVISE (D5, D6) CONTROL SWITCHES	JGW	JJZ
26	8/8/96	CRN 86027-6015: DEL: (C3.03) LO	GM	JJZ
27	10/4/96	CRN 86027-6015: ADD: (D5) VALVE MODE LC	GM	JRH
28	8/5/97	DCR 86022: REV: (A1) CONTINUATION	GM	VFL

REACTOR AUXILIARY BUILDING	
1-PWM-12	V15334 TO BA COND PP DISCH 2998-G-078 SH 161A WM (H6)
1-1/2-PWM-11	V15335 TO SPENT RESIN TX 2998-G-078 SH 169 WM (E1)
1-1/2-PWM-11	V15336 TO SPENT RESIN TX 2998-G-078 SH 169 WM (F1)
2-PWM-10	V15337 TO RESIN DEWTR PP 2998-G-078 SH 169 WM (H5)
2-PWM-10	V15338 TO RESIN DEWTR PP 2998-G-078 SH 169 WM (H3)
2-PWM-10	V15339 TO RESIN DEWTR PP 2998-G-078 SH 169 WM (H3)
1-1/2-PWM-11	V15340 TO BA HOLDING PP 2998-G-078 SH 161B WM (F4)
1/2-PWM-14	V15341 TO CHRQ PP 3A CUBICLE 2998-G-078 SH 106 CS (B6)
1/2-PWM-14	V15342 TO CHRQ PP 1B CUBICLE 2998-G-078 SH 105 CH (D6)
1/2-PWM-14	V15343 TO CHRQ PP 2C CUBICLE 2998-G-078 SH 105 CH (D6)

REFERENCE DRAWINGS

PIPE VALVES & INSTRUMENT SYMBOLS	2998-G-078 SH 100
VALVE LIST	2998-A-051
LINE LIST	2998-B-052
OPERATIONAL VALVE NUMBER INDEX	2998-B-057A
INSTRUMENT INSTALLATION DETAILS	2998-B-031
INSTRUMENT LIST	2998-B-270C

NOTE:
THIS DRAWING IS MADE FROM REV. 23
OF DRAWING 2998-G-084

- REVISION OF THIS DRAWING MAY REQUIRE UPDATE OF THE FOLLOWING DOCUMENTS:
- FSAR FIGURE 9.2-4
 - FSAR FIGURE 9.2-5
 - FSAR FIGURE 9.2-6
 - FSAR FIGURE 9.2-8

INFORMATION ONLY
VERIFY WITH A CONTROLLED COPY BEFORE USE.

ANSI Z39.18
APERTURE CARD

NUCLEAR SAFETY RELATED IN PART ONLY

FLORIDA POWER & LIGHT COMPANY
ST LUCIE PLANT
1983 - 890 IAWX EXTENSION - UNIT 2
FLOW DIAGRAM
DOMESTIC & MAKE-UP WATER SYSTEMS

RAYTHEON ENGINEERS & CONSTRUCTORS, INC.

SCALE: NONE	APPROVAL	DATE
DR: MESH		2998-G-084
DR: D. SHEETS		SHEET
CH: W. PELPHRY		1
		28

FILE: LHM0001.LDW

9712040015-11 E