

2998-G-089  
SH 1A


REVISIONS				
NO	DATE	DESCRIPTION	BY	CHK
19	8-1-93	ADD-SUM-14-202: REPRM	JCC	WJS
				993

DRW  
PLANTWORKS

DRAWING NUMBER  
2998-G-089  
SH 1A  
PLANTWORKS CORPORATION - PINE CAHONA  
INDUSTRIAL MANUFACTURING

DRAWING NUMBER  
2998-G-089  
SH 1A  
PLANTWORKS CORPORATION - PINE CAHONA  
INDUSTRIAL MANUFACTURING

DRAWING NUMBER  
2998-G-089  
SH 1A  
PLANTWORKS CORPORATION - PINE CAHONA  
INDUSTRIAL MANUFACTURING

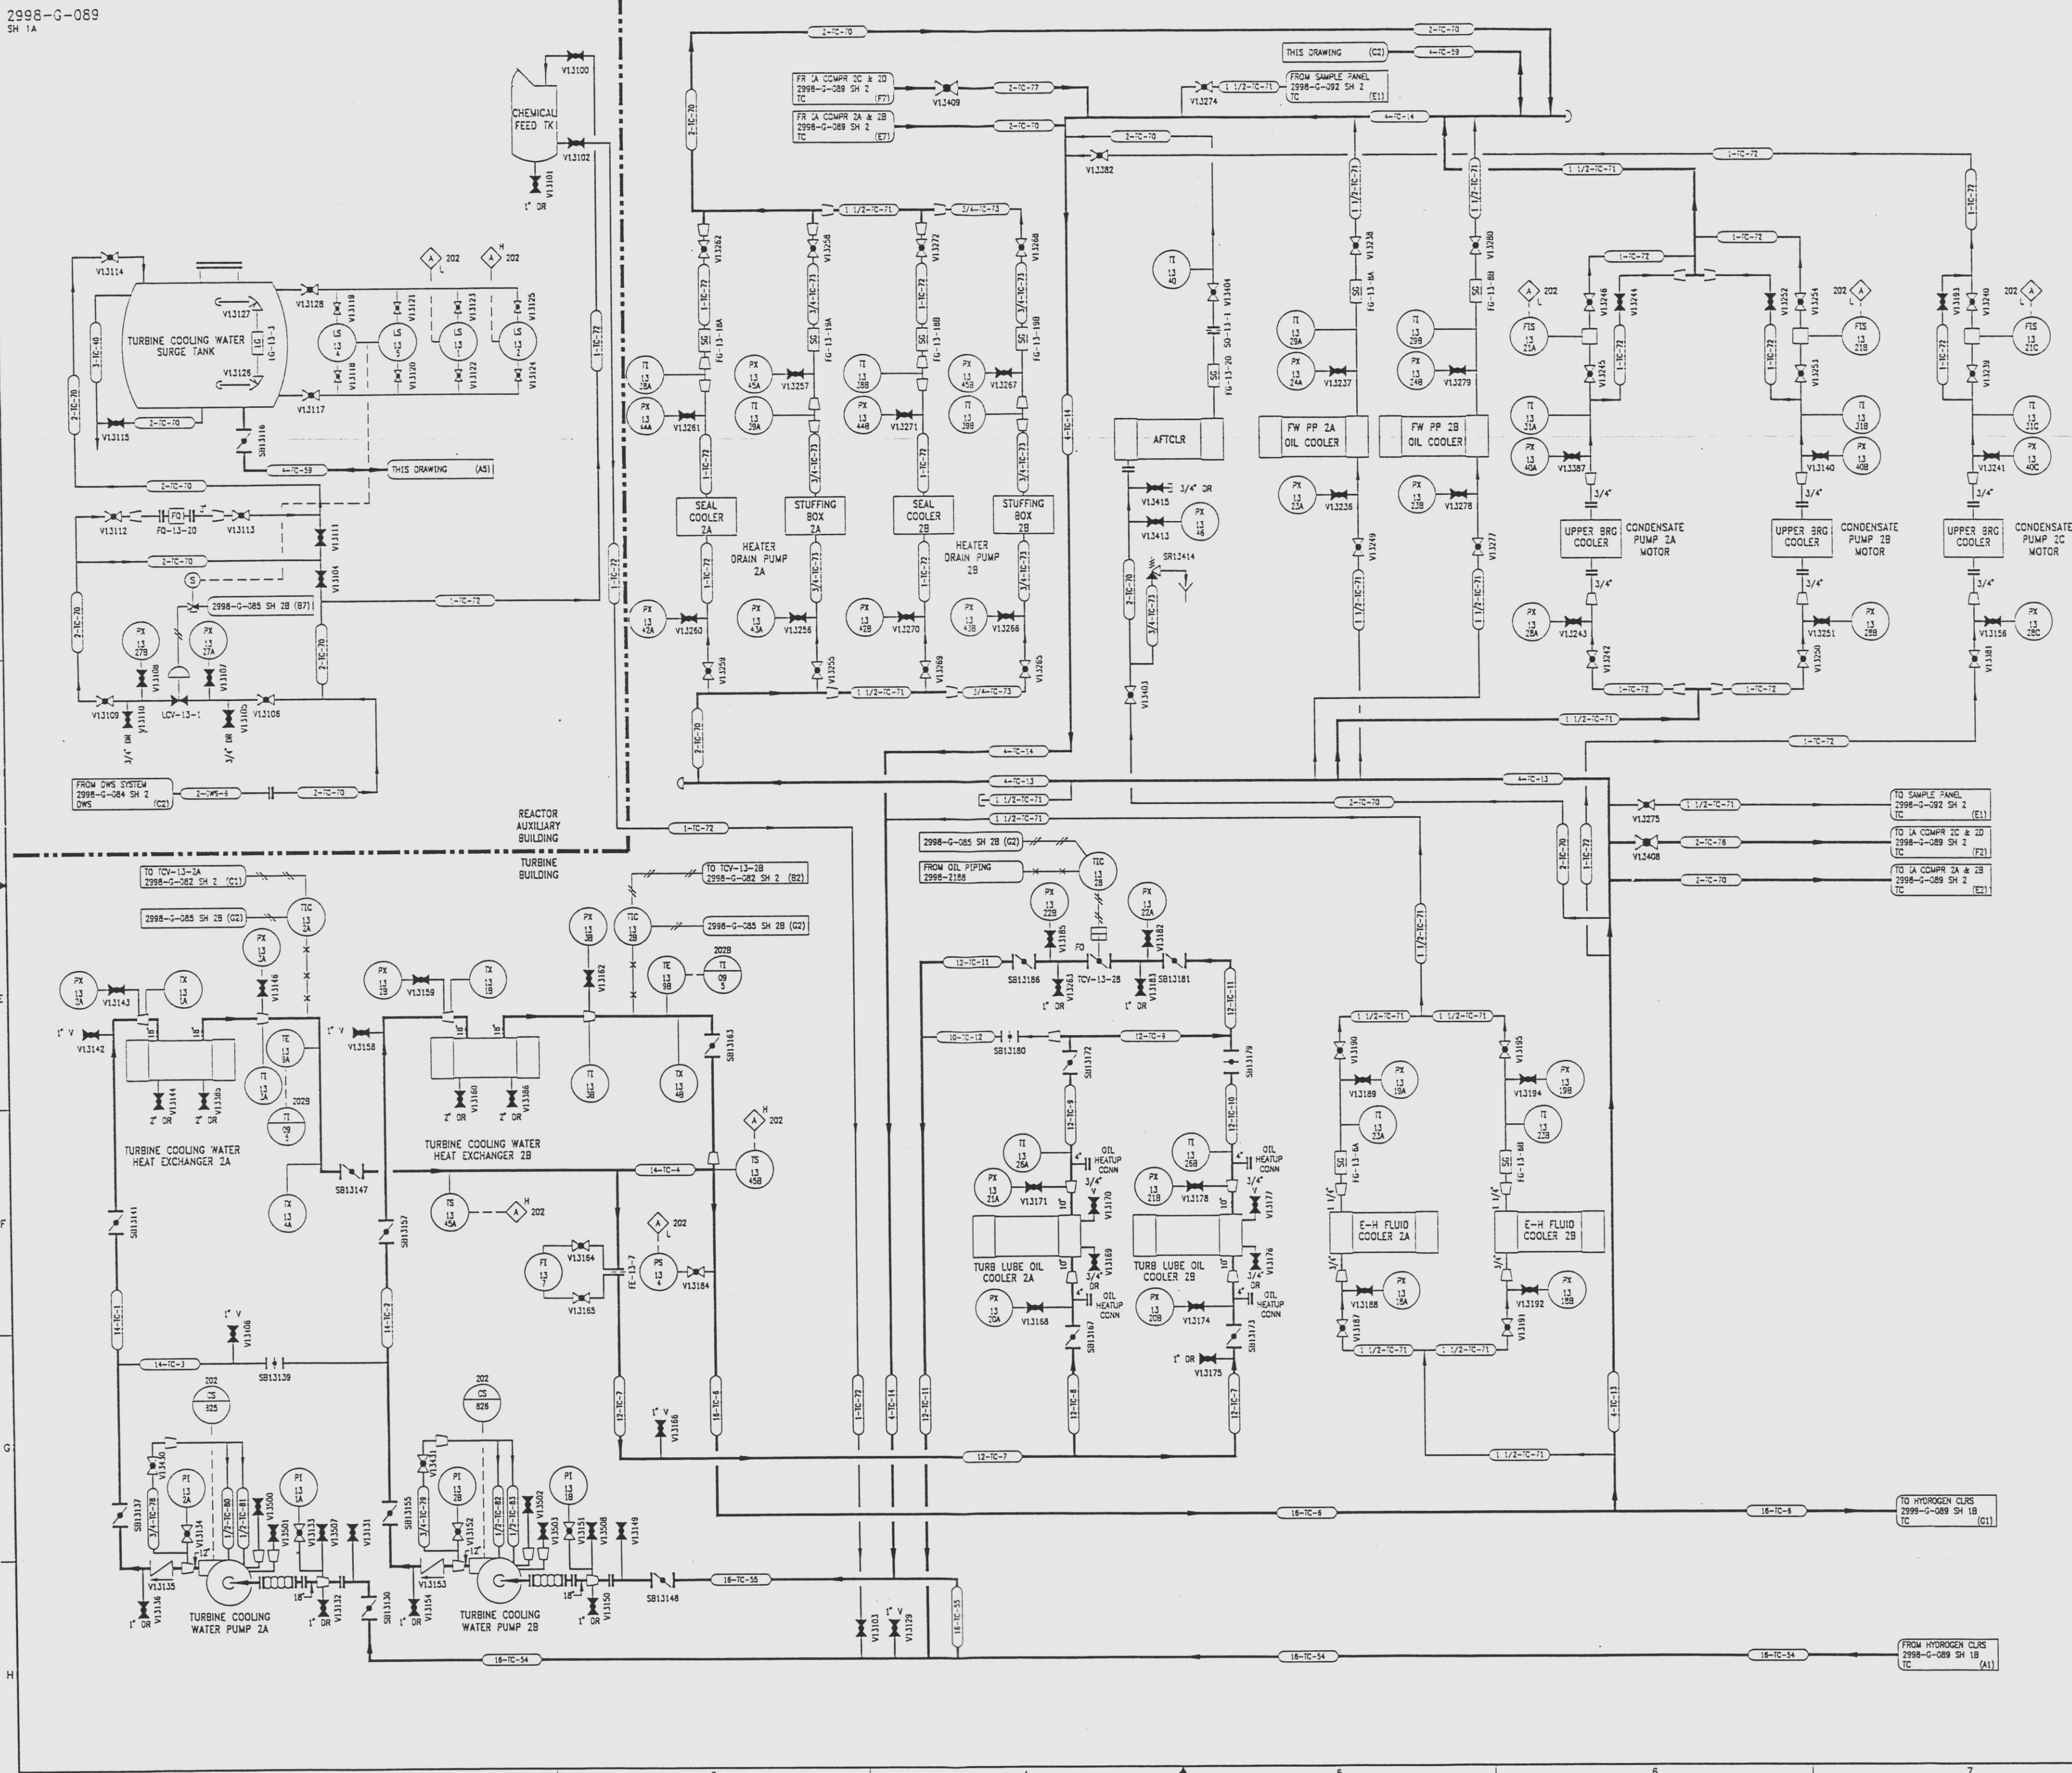

REFERENCE DRAWINGS

PIPING, VALVES & INSTRUMENT SYMBOLS	2998-G-078 SH 100
VALVE LIST	2998-A-001
LINE LIST	2998-B-001
VALVE OPERATIONAL NUMBER INDEX	2998-B-007A
INSTRUMENT INSTALLATION DETAILS	2998-B-011
INSTRUMENT LIST	2998-B-020C

**INFORMATION ONLY**  
VERIFY WITH A CONTROLLED COPY BEFORE USE.



NOTE:  
THIS DRAWING IS MADE FROM REV. 18  
OF DRAWING 2998-G-089 SH 1A

REVISION OF THIS DRAWING MAY REQUIRE UPDATE OF THE FOLLOWING DOCUMENT: FSAR FIGURE 9.2-9

FLORIDA POWER & LIGHT COMPANY  
ST LUCIE PLANT  
1983 - 890 MW EXTENSION - UNIT 2  
FLOW DIAGRAM  
TURBINE COOLING WATER SYSTEM

SCALE	APPROVAL	DATE
DRW. MECH.		2998-G-089
DR. J. GPT.		SHEET
DR. M. SWANSON		1A

97720 40015-10

2998-G-089 SH 1A