


DRAWING NUMBER  
2998-G-085  
SH 2B

DRAWING NUMBER  
2998-G-085  
SH 2B

DRAWING NUMBER  
2998-G-085  
SH 2B


DRAWING NUMBER  
2998-G-085  
SH 2B

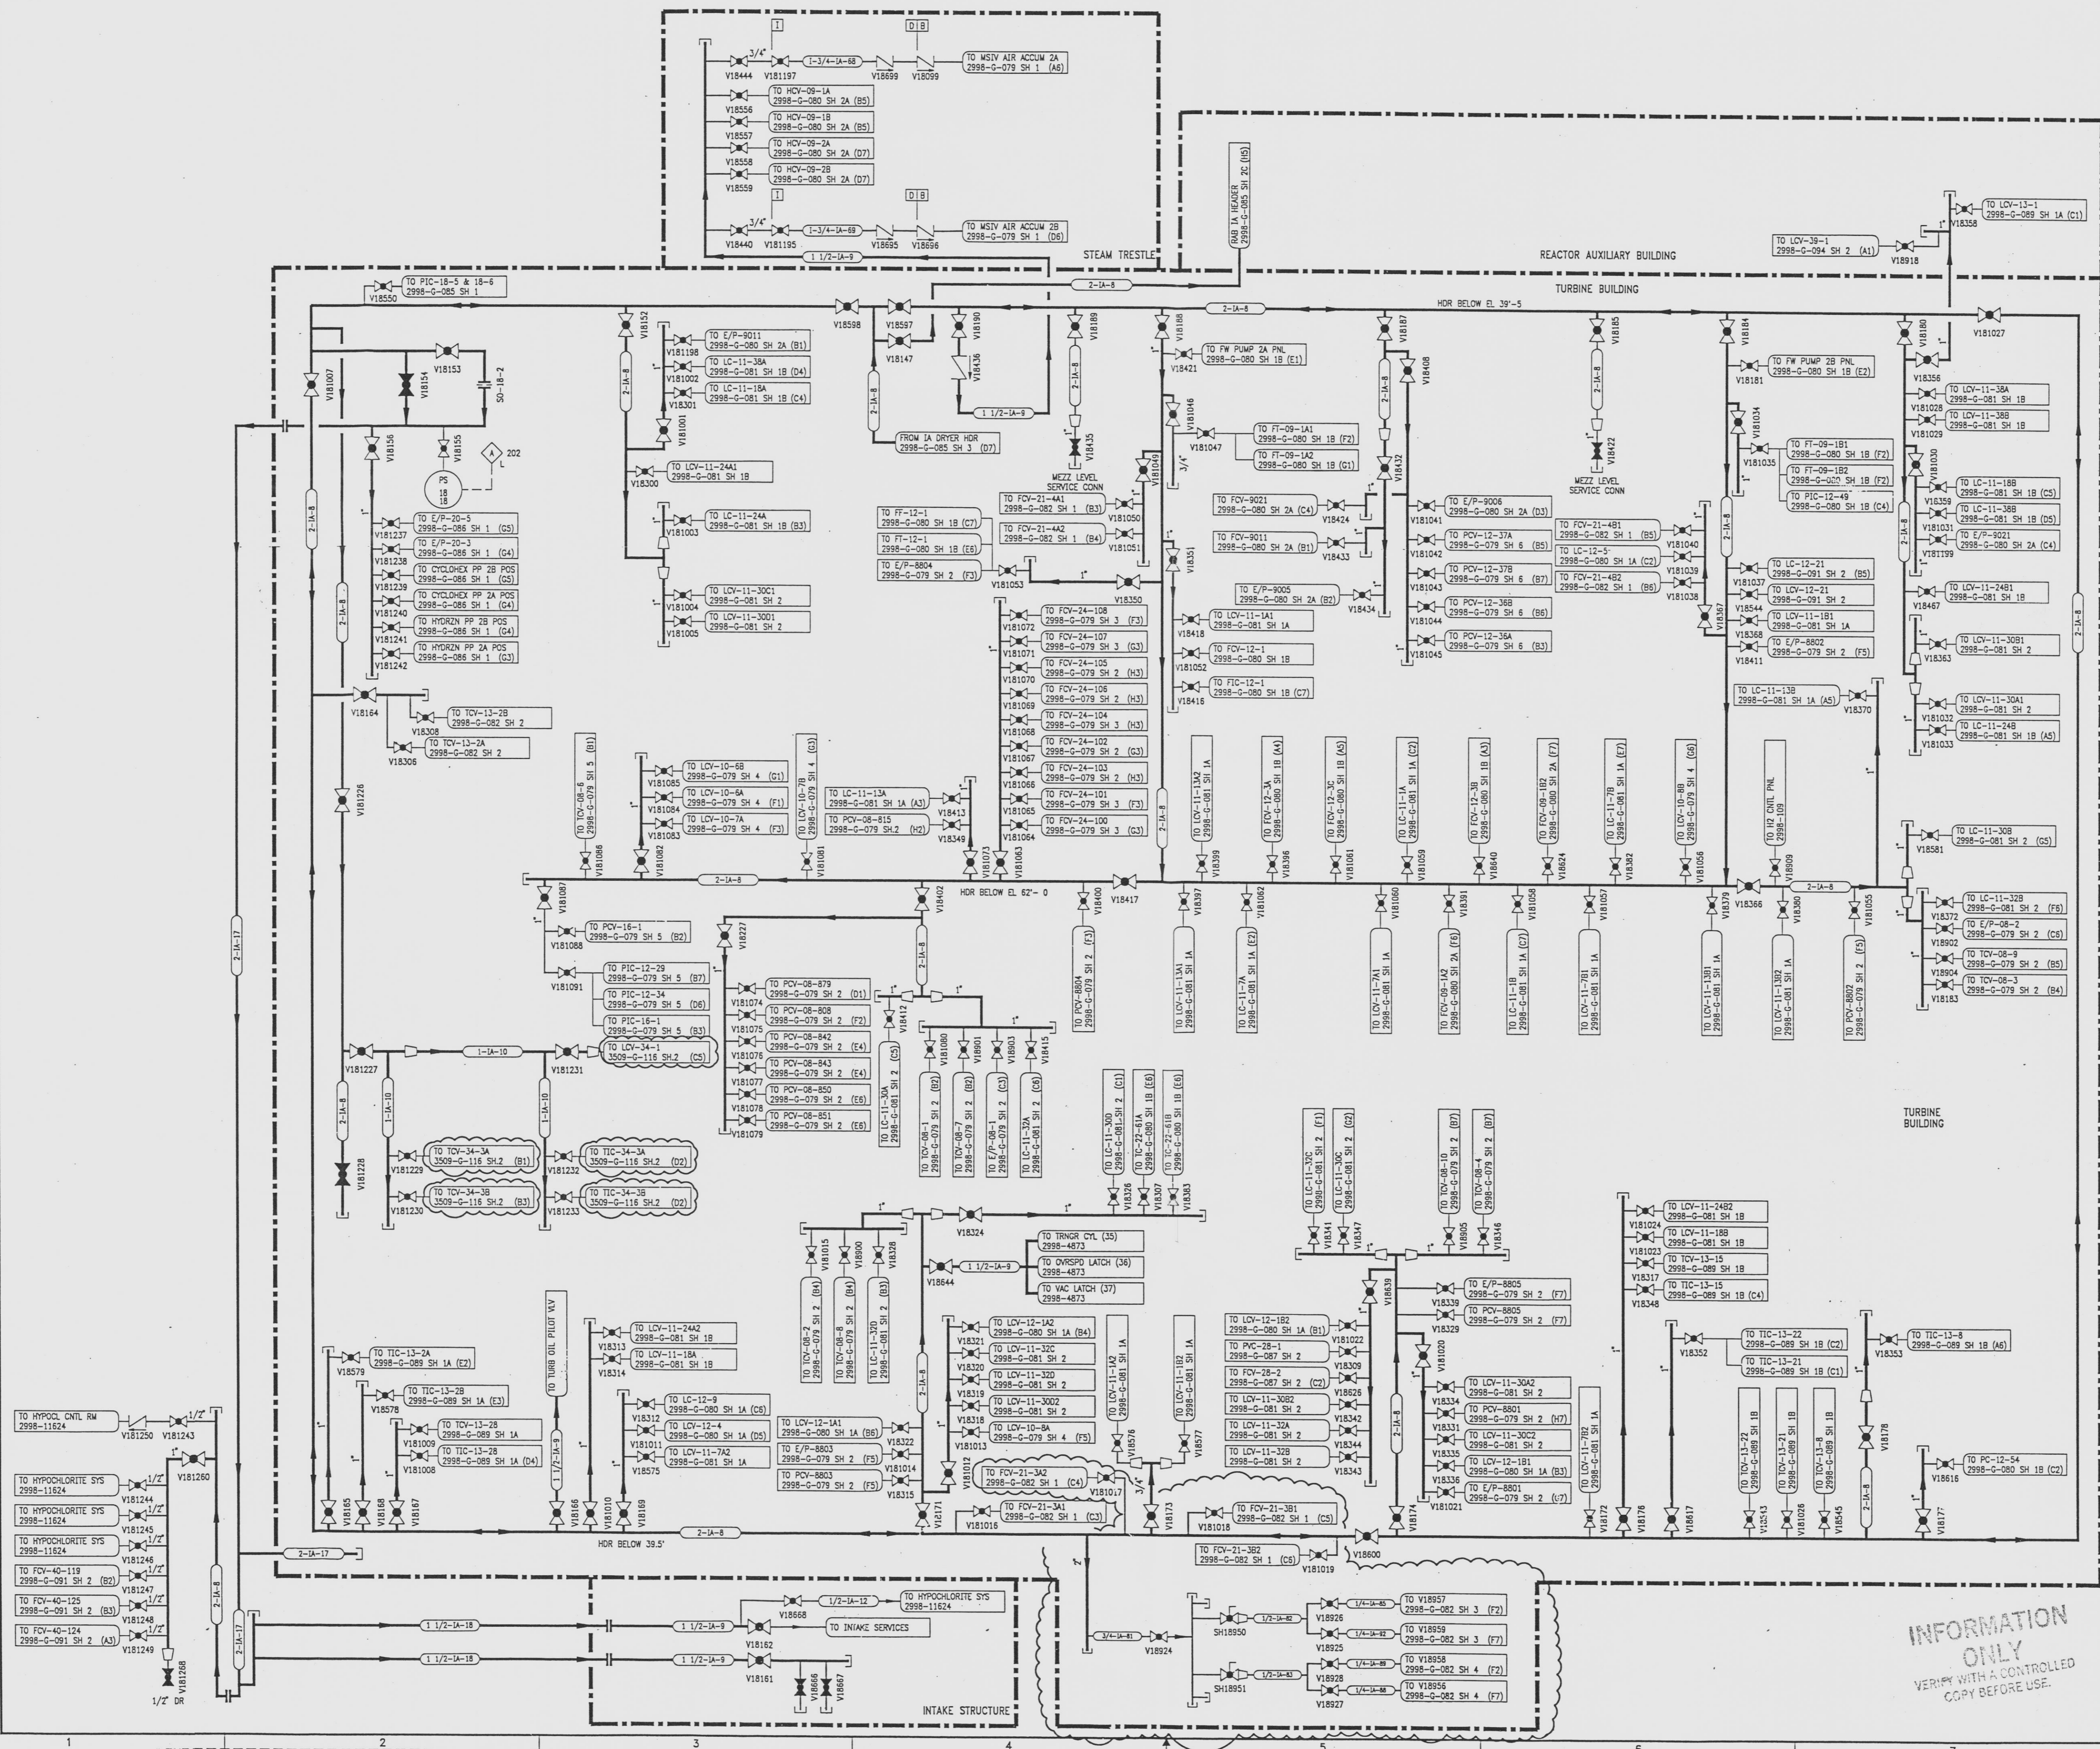

REVISIONS						
NO	DATE	DESCRIPTION	BY	CH	APPROVED	
30	7/24/95		DAC	WJP		JUZ
DCR-SLM-94-052: REDRAWN						
31	11/16/95		PAB	SD		TWS
PC/N 032-295: DELETE: V181006 (H)						
32	4/2/96		JGW	GM		JUZ
DCR-SLM-96-013: REVISE (G1, H1, D4) CONTINUATIONS						
33	02/16/97		GM			JUZ
PC/N 95035 & CRN 5349: ADD (C4-C6) PIPING & VALVES DCR 960229: REV. (F2,F3) CONTINUATIONS						

- NOTES
- ALL LINES NOT LABELED ARE - 1/2"-IA-12
  - ALL LINES LABELED (3/4") ARE - 3/4"-IA-11
  - ALL LINES LABELED (1") ARE - 1"-IA-10

- REFERENCE DRAWINGS
- PIPE, VALVE & INSTR SYMBOLS - 2998-G-078 SH 100
  - VALVE LIST - 2998-A-051
  - LINE LIST - 2998-B-052
  - VALVE OPERATIONAL NUMBER INDEX - 2998-B-057A
  - INSTRUMENT INSTALL DETAILS - 2998-B-231
  - INSTRUMENT LIST - 2998-B-270C

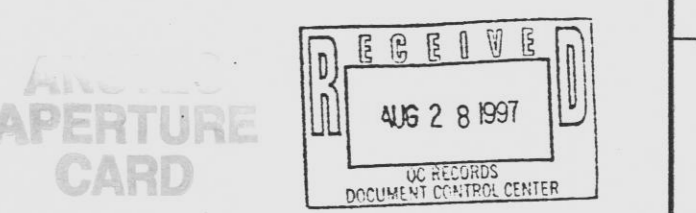

NOTE: THIS DRAWING IS MADE FROM REV. 29 OF DRAWING 2998-G-085 SH 2

REVISION OF THIS DRAWING MAY REQUIRE UPDATE OF THE FOLLOWING DOCUMENT: FSAR FIGURE 9.3-2

### NUCLEAR SAFETY RELATED IN PART ONLY

FLORIDA POWER & LIGHT COMPANY  
ST LUCIE PLANT  
1983 - 890 MWe EXTENSION - UNIT 2  
FLOW DIAGRAM  
INSTRUMENT AIR  
SYSTEM

SCALE	APPROVAL	DATE
NONE		
DW: MECH		2998-G-085
DR: J. CHEFFI		
CH: W. PERRY		