

DRAWING NUMBER

2998-4474

DRAWING NUMBER



NUMBER

FLORIDA POWER & LIGHT COMPANY
INFORMATION

FLORIDA POWER & LIGHT COMPANY
INFORMATION


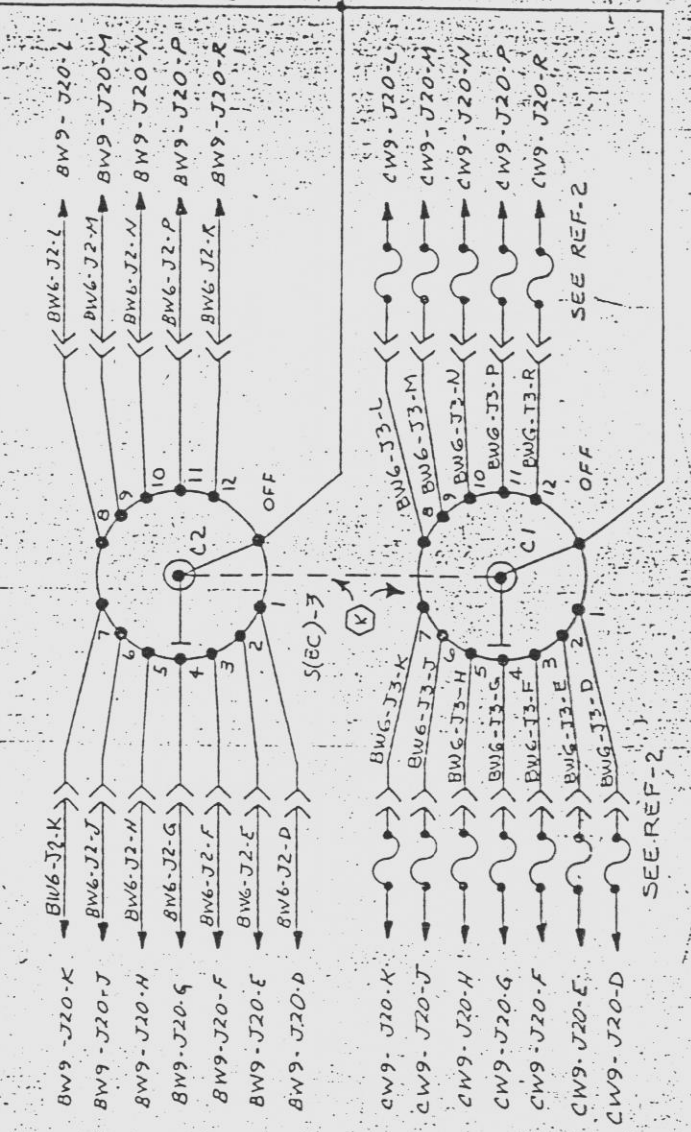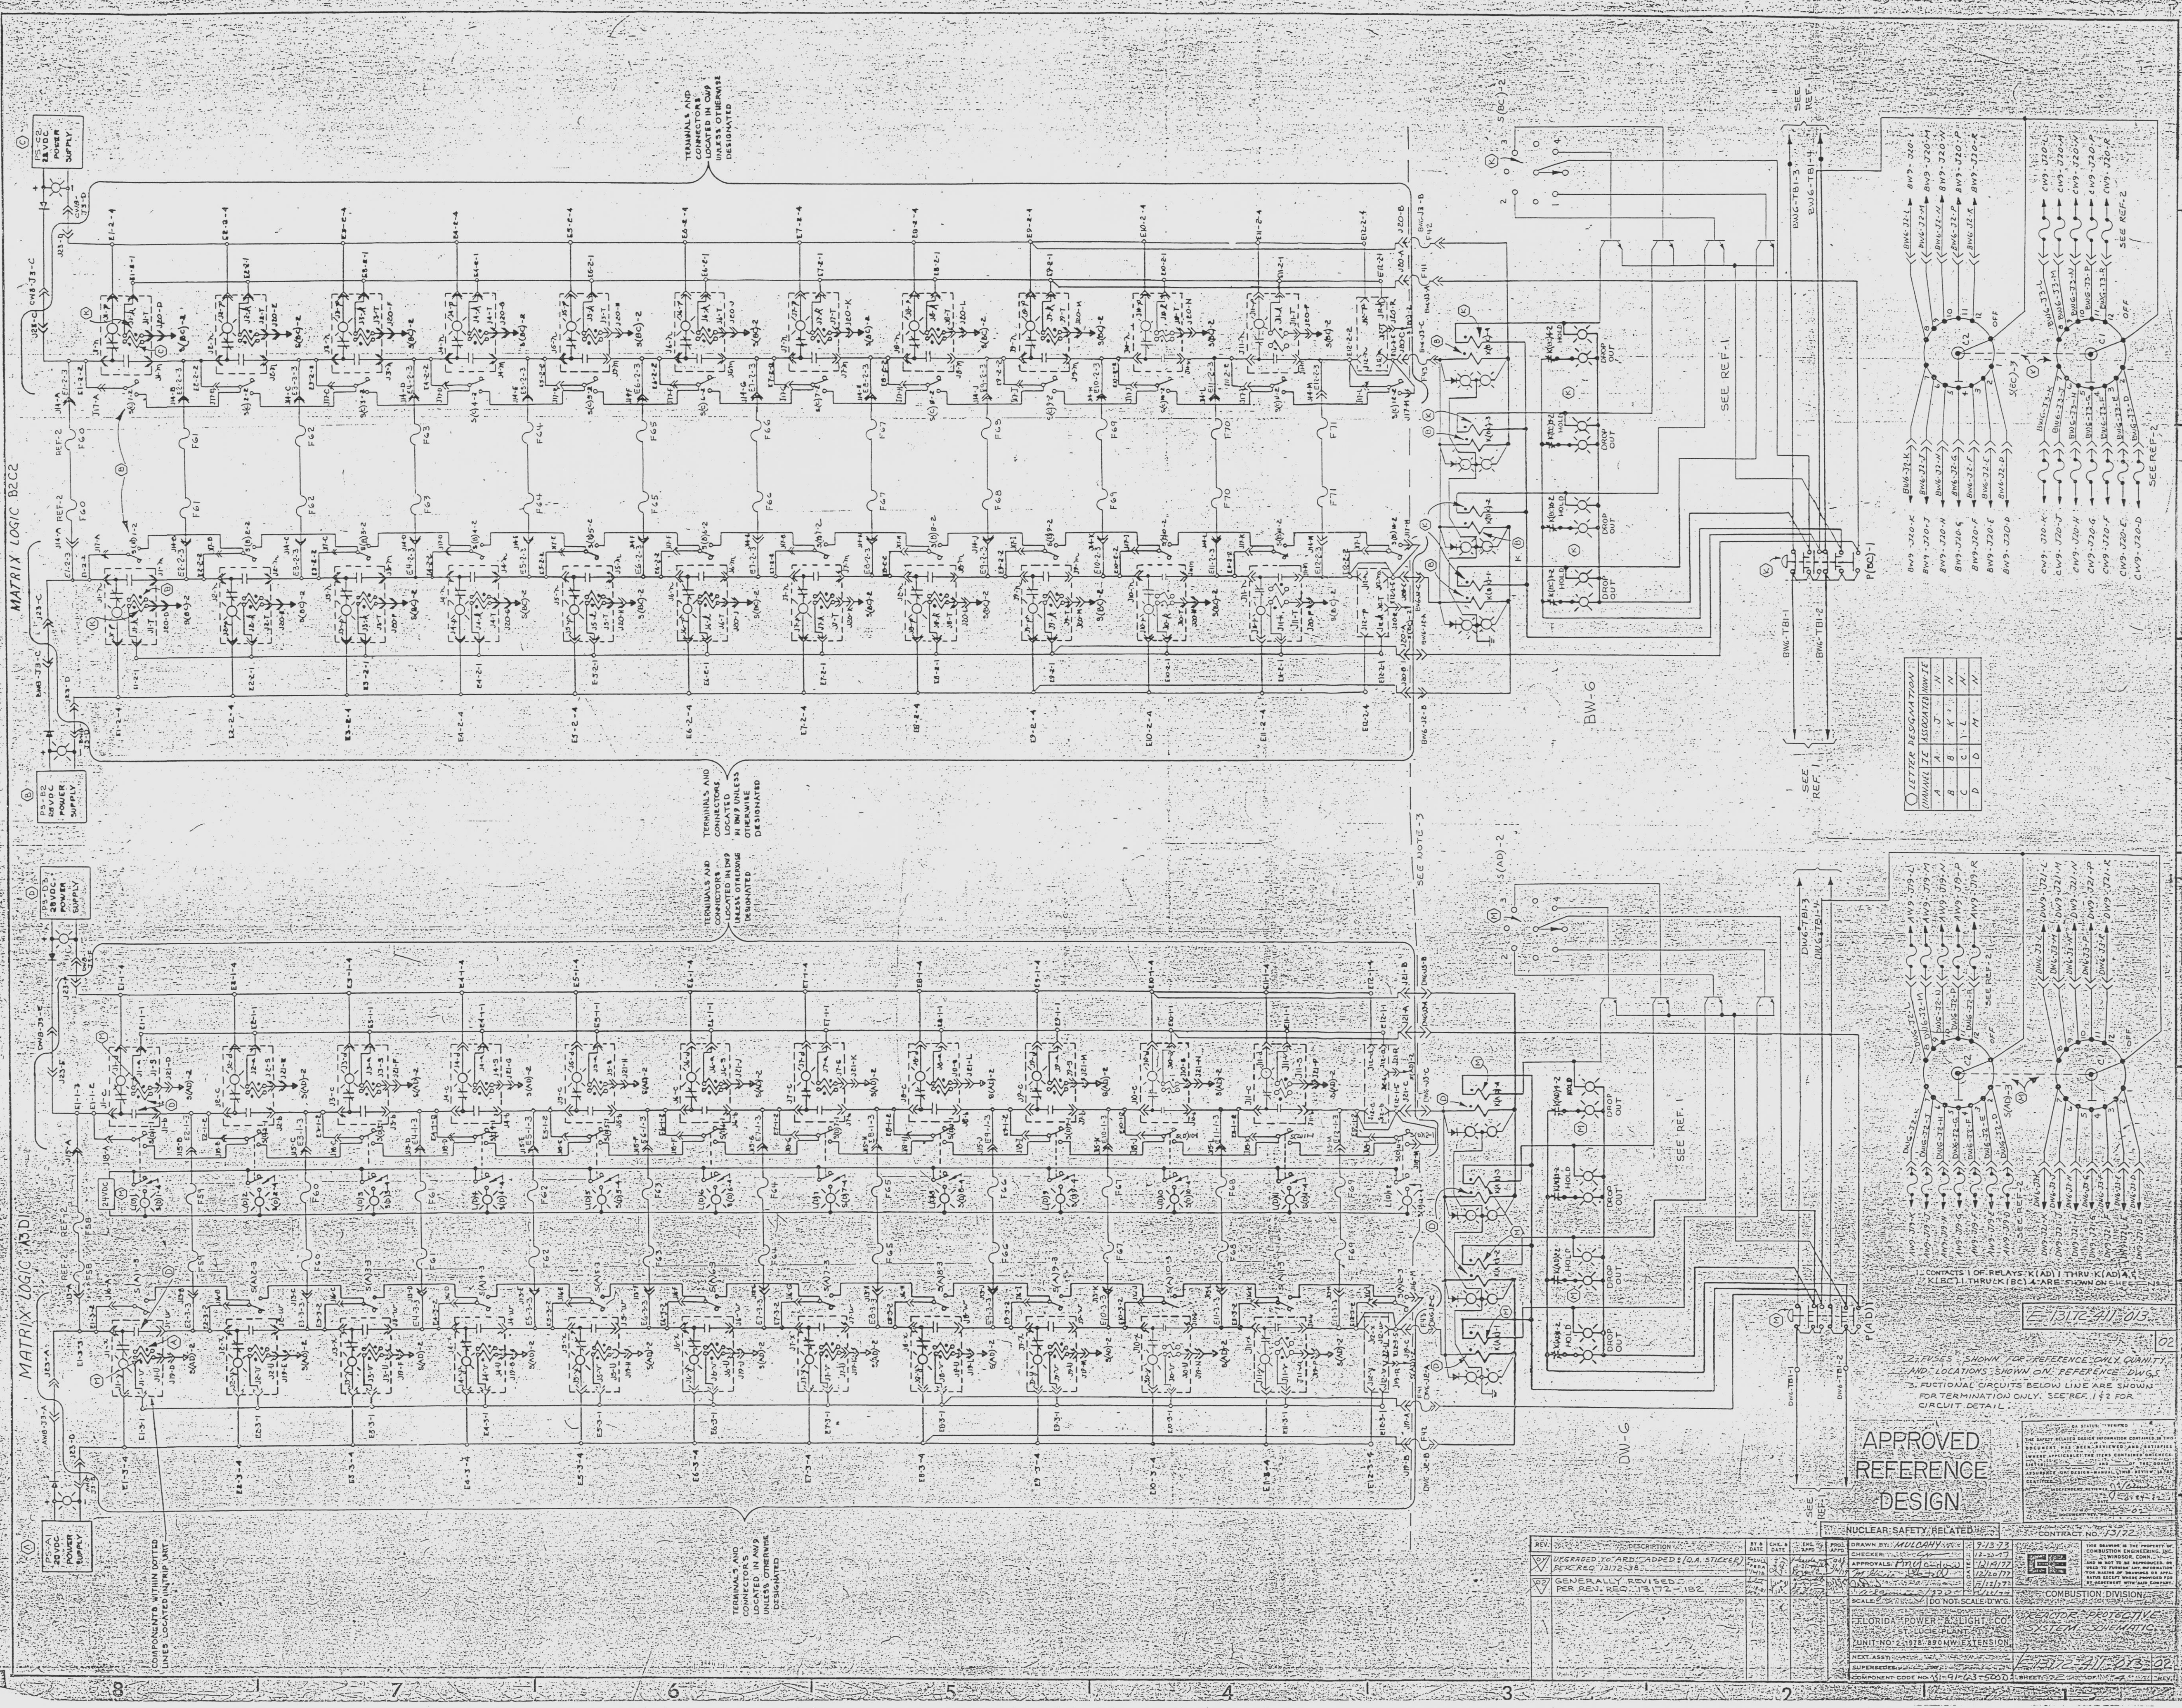

LETTER DESIGNATIONS


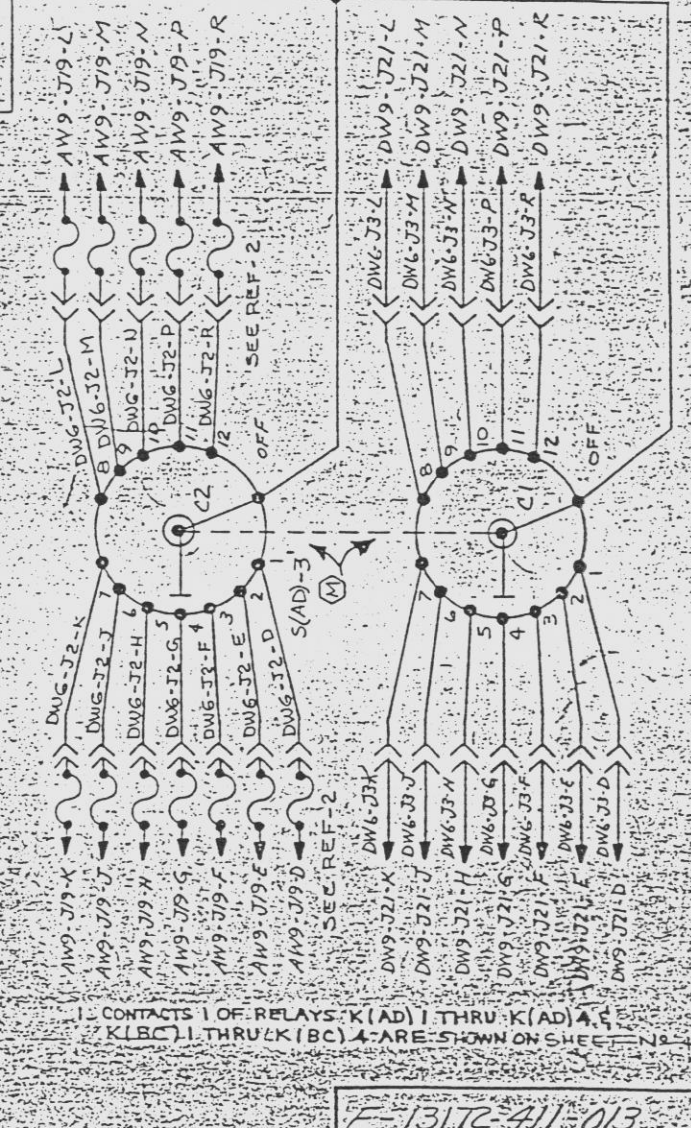

APPROVED
REFERENCE
DESIGN

REV	DESCRIPTION	DATE	BY	CHKD	APPD


FLORIDA POWER & LIGHT CO.	COMBUSTION DIVISION

INFORMATION
ONLY
COPY WITH A CONTROLLED
COPY BEFORE USE.

DISCIPLINE COMMENTS
DUE BY 9-21


BEST COPY AVAILABLE



9412040015-05