

3509-G-115
SH 1A


REVISIONS				
NO	DATE	DESCRIPTION	BY	APPROVED
23	8/25/87	DCR 960022; REDRAWN	CUG	PPDB

DRAWING NUMBER
3509-G-115
SH 1A

DRAWING NUMBER
3509-G-115
SH 1A

DRAWING NUMBER
3509-G-115
SH 1A

NUMBER
3509-G-115
SH 1A

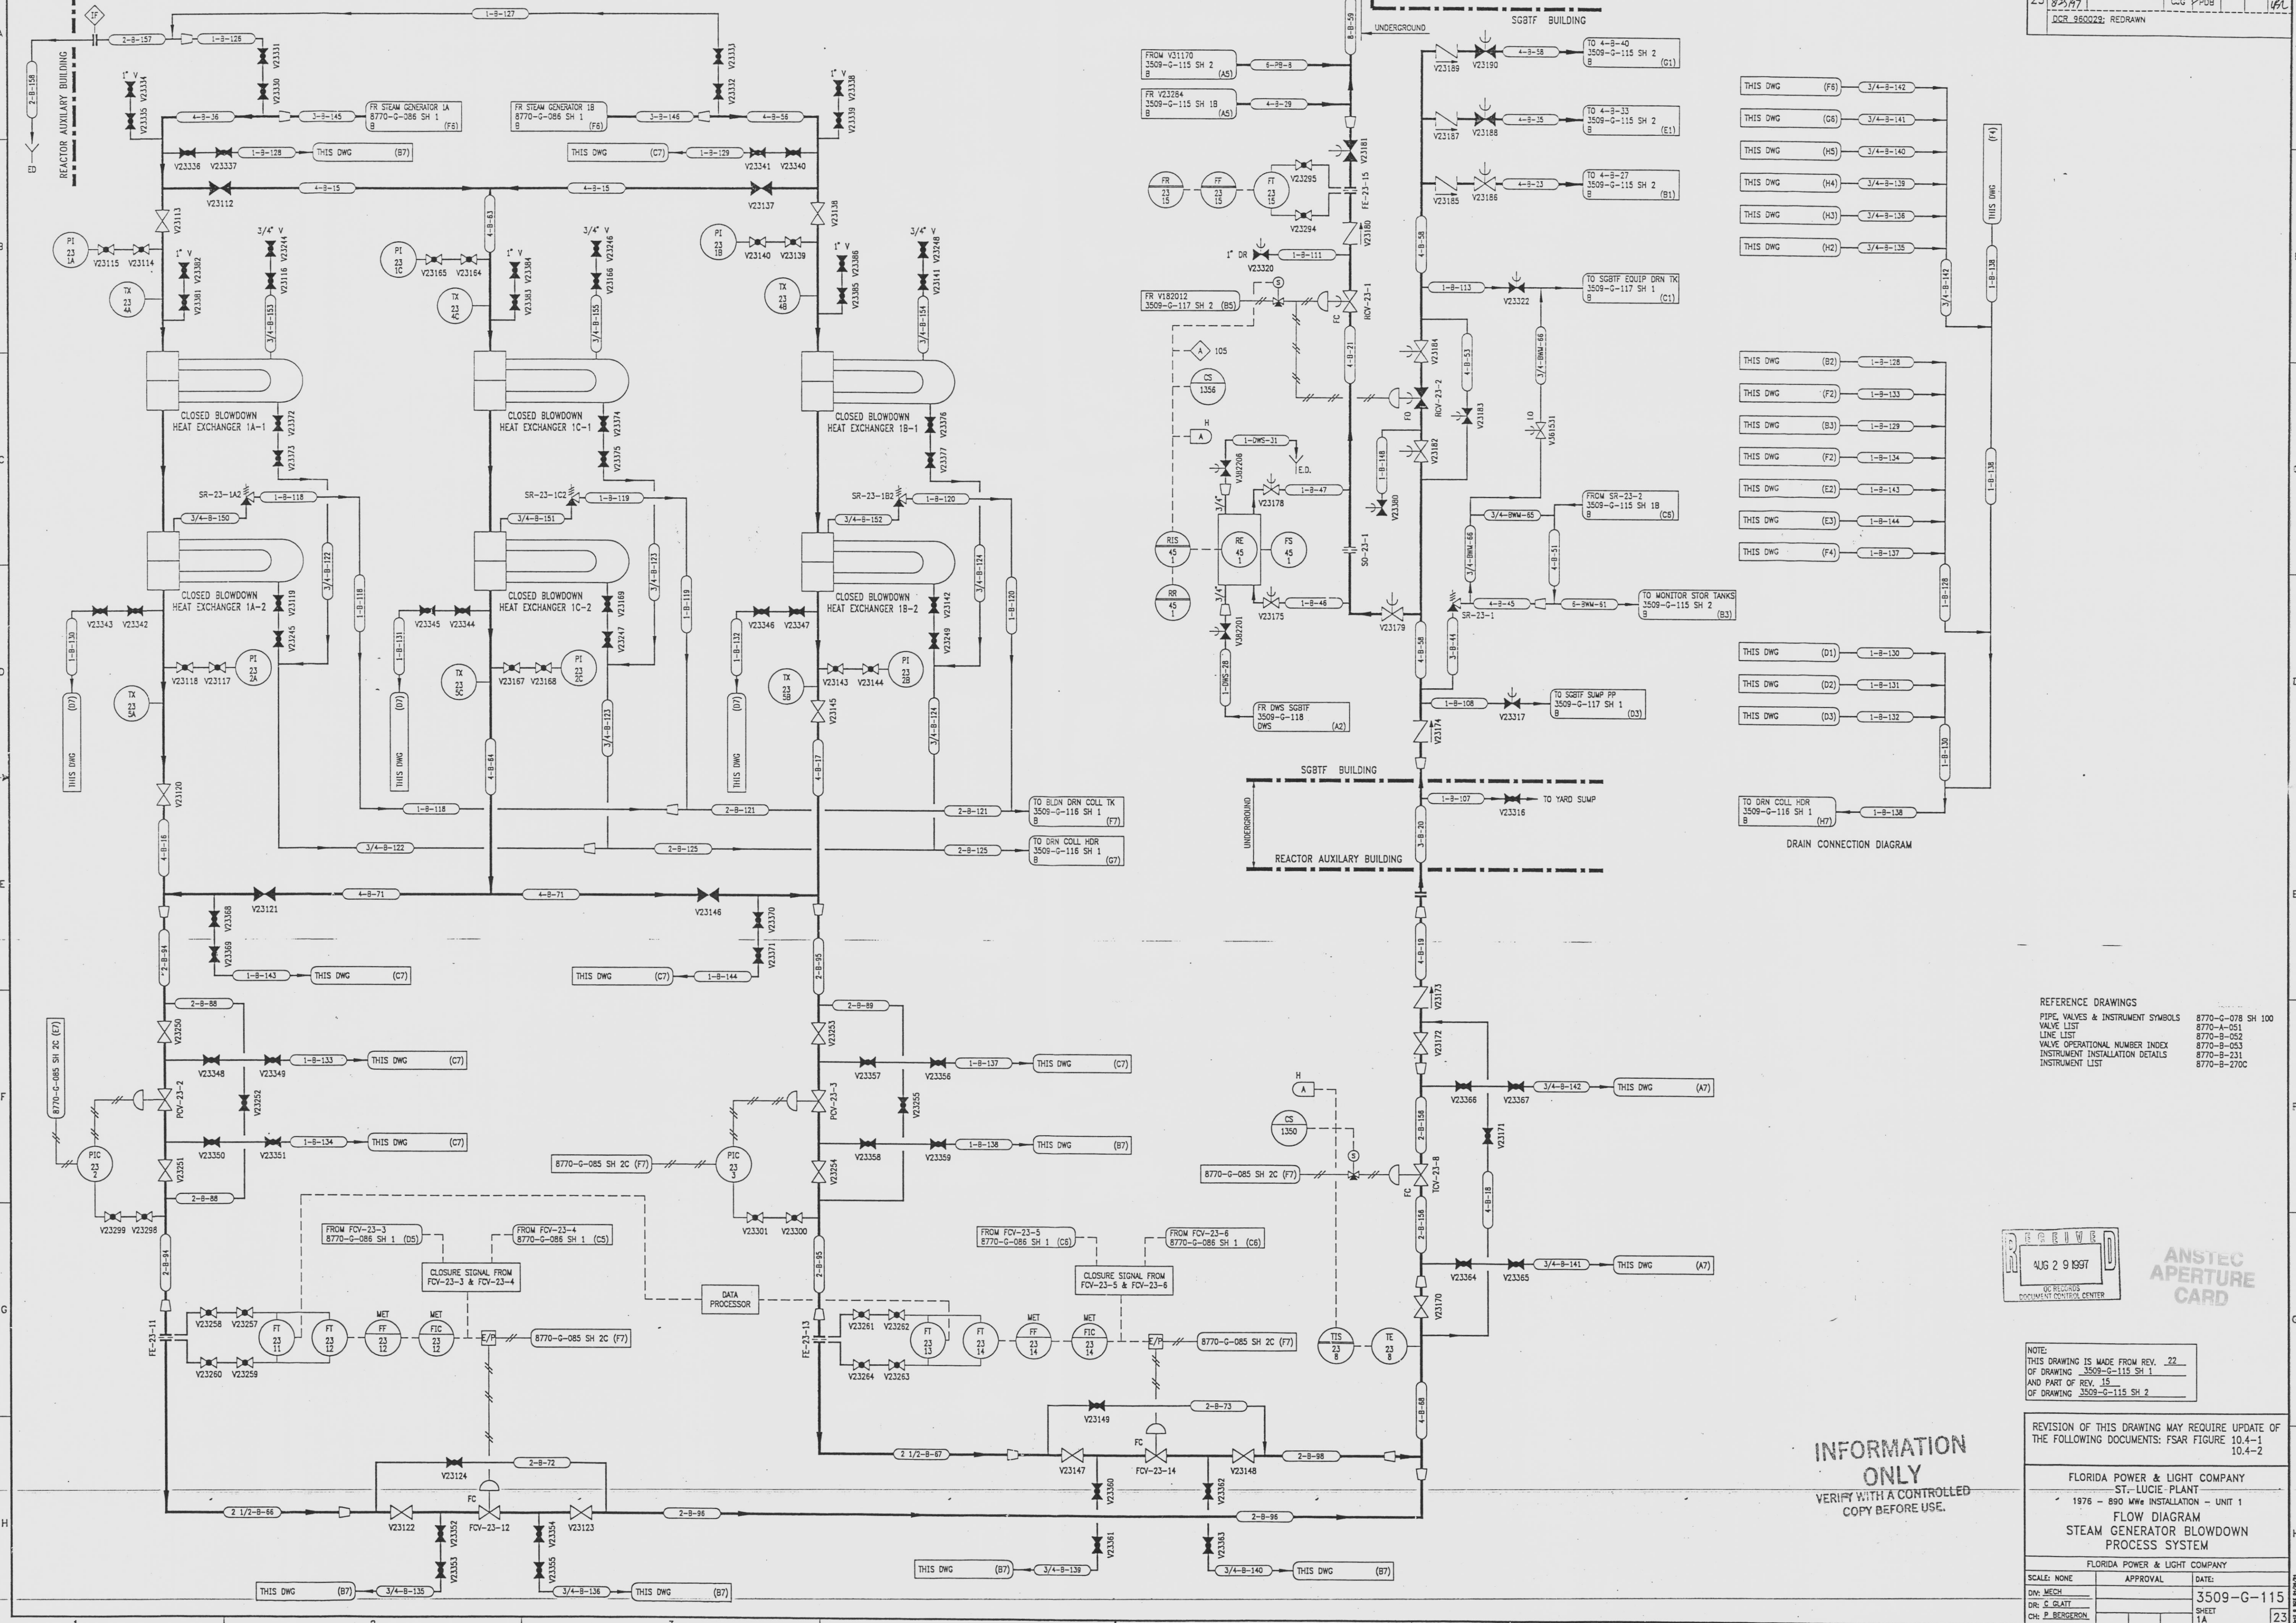

- THIS DWG (F8) 3/4-B-142
- THIS DWG (G8) 3/4-B-141
- THIS DWG (H5) 3/4-B-140
- THIS DWG (H4) 3/4-B-139
- THIS DWG (H3) 3/4-B-138
- THIS DWG (H2) 3/4-B-135


- THIS DWG (B2) 1-B-128
- THIS DWG (F2) 1-B-133
- THIS DWG (B3) 1-B-129
- THIS DWG (F2) 1-B-134
- THIS DWG (E2) 1-B-143
- THIS DWG (E3) 1-B-144
- THIS DWG (F4) 1-B-137

- THIS DWG (D1) 1-B-130
- THIS DWG (D2) 1-B-131
- THIS DWG (D3) 1-B-132

- TO DRN COLL HDR 3509-G-116 SH 1 B (M7) 1-B-138

DRAIN CONNECTION DIAGRAM

- REFERENCE DRAWINGS
- PIPE, VALVES & INSTRUMENT SYMBOLS 8770-G-078 SH 100
 - WALK LIST 8770-A-051
 - LINE LIST 8770-B-052
 - VALVE OPERATIONAL NUMBER INDEX 8770-B-053
 - INSTRUMENT INSTALLATION DETAILS 8770-B-231
 - INSTRUMENT LIST 8770-B-270C

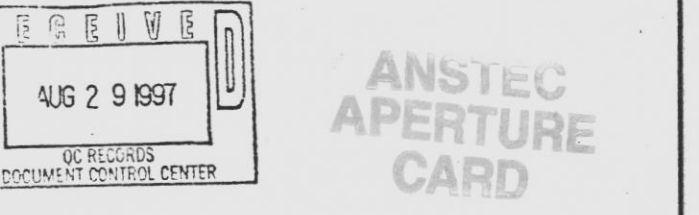

NOTE:
THIS DRAWING IS MADE FROM REV. 22 OF DRAWING 3509-G-115 SH 1 AND PART OF REV. 15 OF DRAWING 3509-G-115 SH 2

INFORMATION ONLY
VERIFY WITH A CONTROLLED COPY BEFORE USE.

REVISION OF THIS DRAWING MAY REQUIRE UPDATE OF THE FOLLOWING DOCUMENTS: FSAR FIGURE 10.4-1, 10.4-2

FLORIDA POWER & LIGHT COMPANY
ST. LUCIE PLANT
1976 - 890 MWE INSTALLATION - UNIT 1
FLOW DIAGRAM
STEAM GENERATOR BLOWDOWN
PROCESS SYSTEM

FLORIDA POWER & LIGHT COMPANY	
SCALE: NONE	APPROVAL
DATE: 8/25/87	DATE: 8/25/87
DWG. NO.: 3509-G-115	DWG. NO.: 3509-G-115
DR. G. GLATT	DR. G. GLATT
CH. P. BERGERON	CH. P. BERGERON
SHEET 1A	SHEET 1A

E 9712040015-120