


2998-G-078
SF 165B

DRAWING NUMBER
2998-G-078
REVISED BY NAME
DATE

DRAWING NUMBER
2998-G-078
REVISED BY NAME
DATE

DRAWING NUMBER
2998-G-078
REVISED BY NAME
DATE

UNRECORDED
DATE

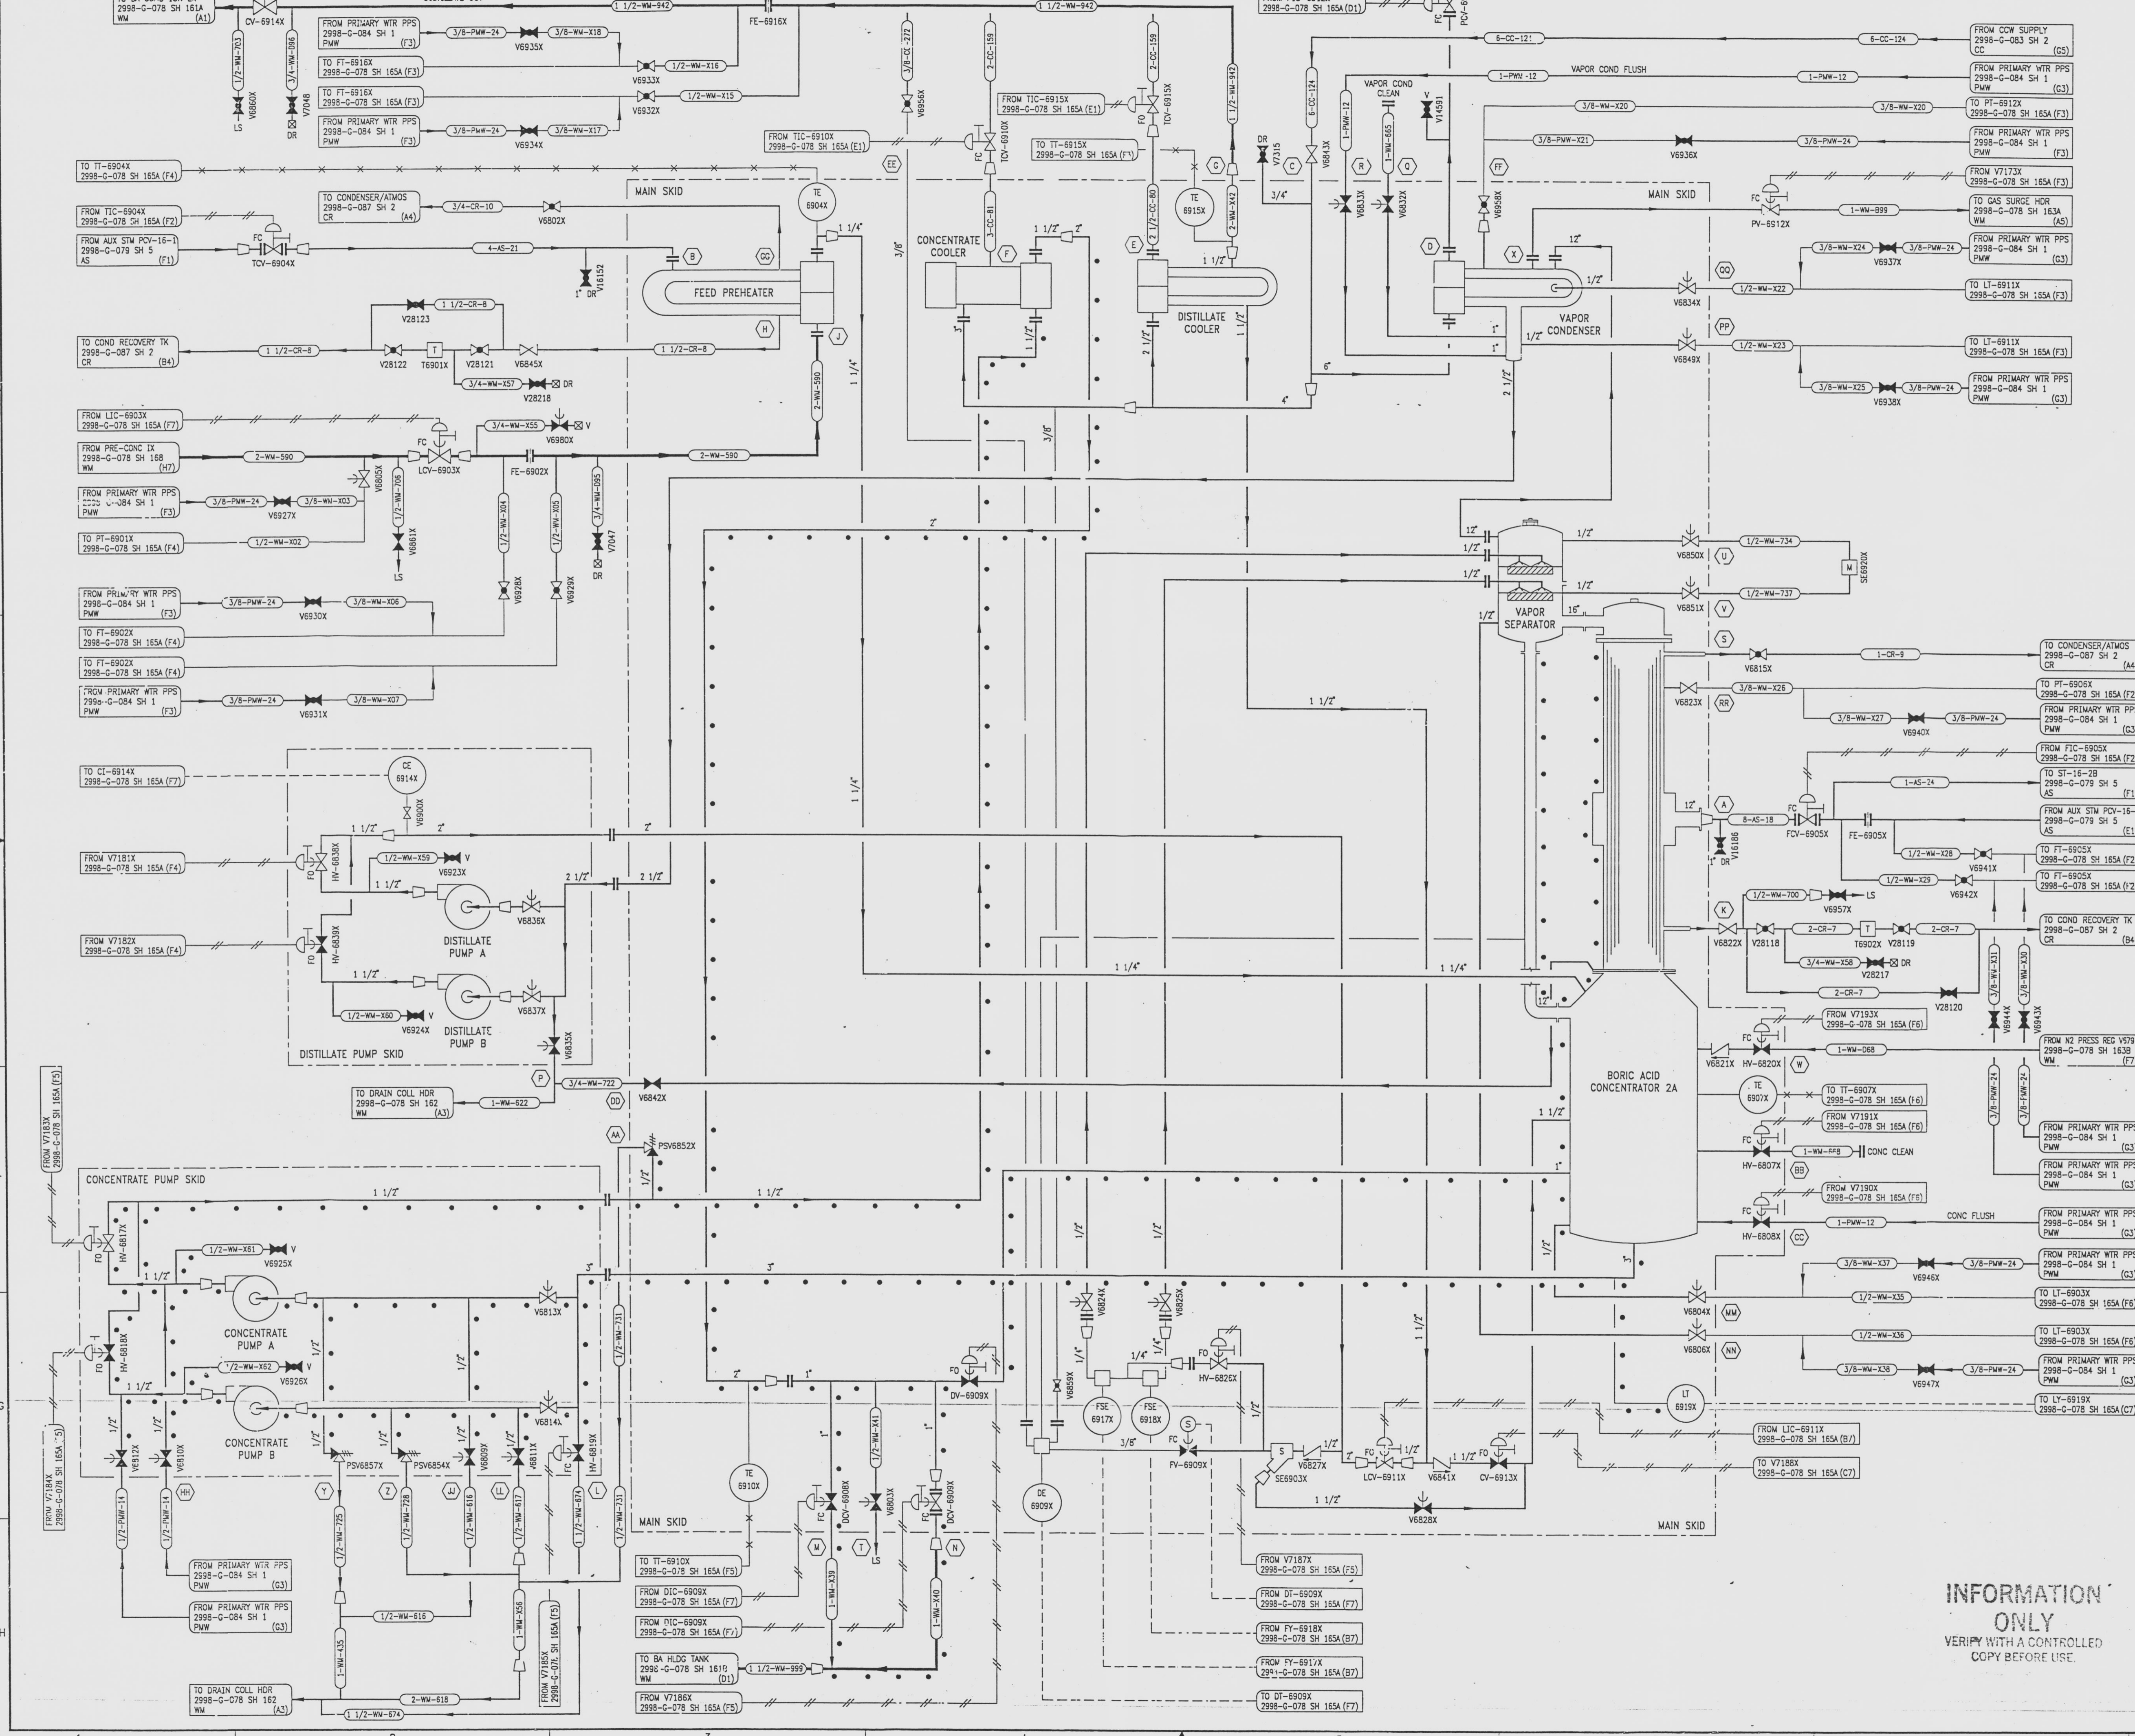

REVISIONS				
NO.	DATE	DESCRIPTION	BY	CH
3	7-11-95	DCR-SLM-94-057: REDRAWN	CM	RR

NOTE
FOR NOTES AND REFERENCE DRAWINGS SEE 2998-G-078 SH 165A.

RECORDED
AUG 8 1995
DOCUMENT CONTROL CENTER

NOTE
THIS DRAWING IS MADE FROM REV. 2
OF DRAWING 2998-G-078 SH 165

REVISION OF THIS DRAWING MAY REQUIRE UPDATE OF
THE FOLLOWING DOCUMENT: FSAR FIGURE 11.2-3

FLORIDA POWER & LIGHT COMPANY
ST. LUCIE PLANT
1983 - 850 MW EXTENSION - UNIT 2
FLOW DIAGRAM
WASTE MANAGEMENT
SYSTEM

SCALE: NONE	APPROVAL	DATE
DR: C. GLATT		2998-G-078
CH: D. GUNNINGHAM		SHEET 165B
		3

INFORMATION
ONLY
VERIFY WITH A CONTROLLED
COPY BEFORE USE.

971 204 0013-113E