


REVISIONS					
NO	DATE	DESCRIPTION	BY	CH	APPROVED
38	7/24/95	DESCRIPTION	DWC	WJP	JUZ
DCR-SM-94-057: REDRAWN					
39	11/14/94		PAB	SD	WSP
PC/M 128-225: ADD: FLANGE CONNECTION (G4)					
40	11/29/95		PAB	SD	TWS
PC/M 288-292: DEL. VALVES SB21251 & SB21302 AND PIPING					
41	10/4/96		GW	HS	JRH
CRN 95037-5036: ADD. (56.D6.D5) VALVE MODE LC ADD. (77.07.75.C5.C6.D5.C5.C6.D6) VALVE MODE LO CRN 95037-5033: REV. (E1.E2) LOCATION OF VALVES					
42	5/16/97		GW	GM	SHW
CRN 95037-5626: MOVE (B3) SO-21-2B					
43	8/5/97		GW	WJ	WFR
DCR 950028: REV. (92.C3.E4.H3) CONTINUATIONS					

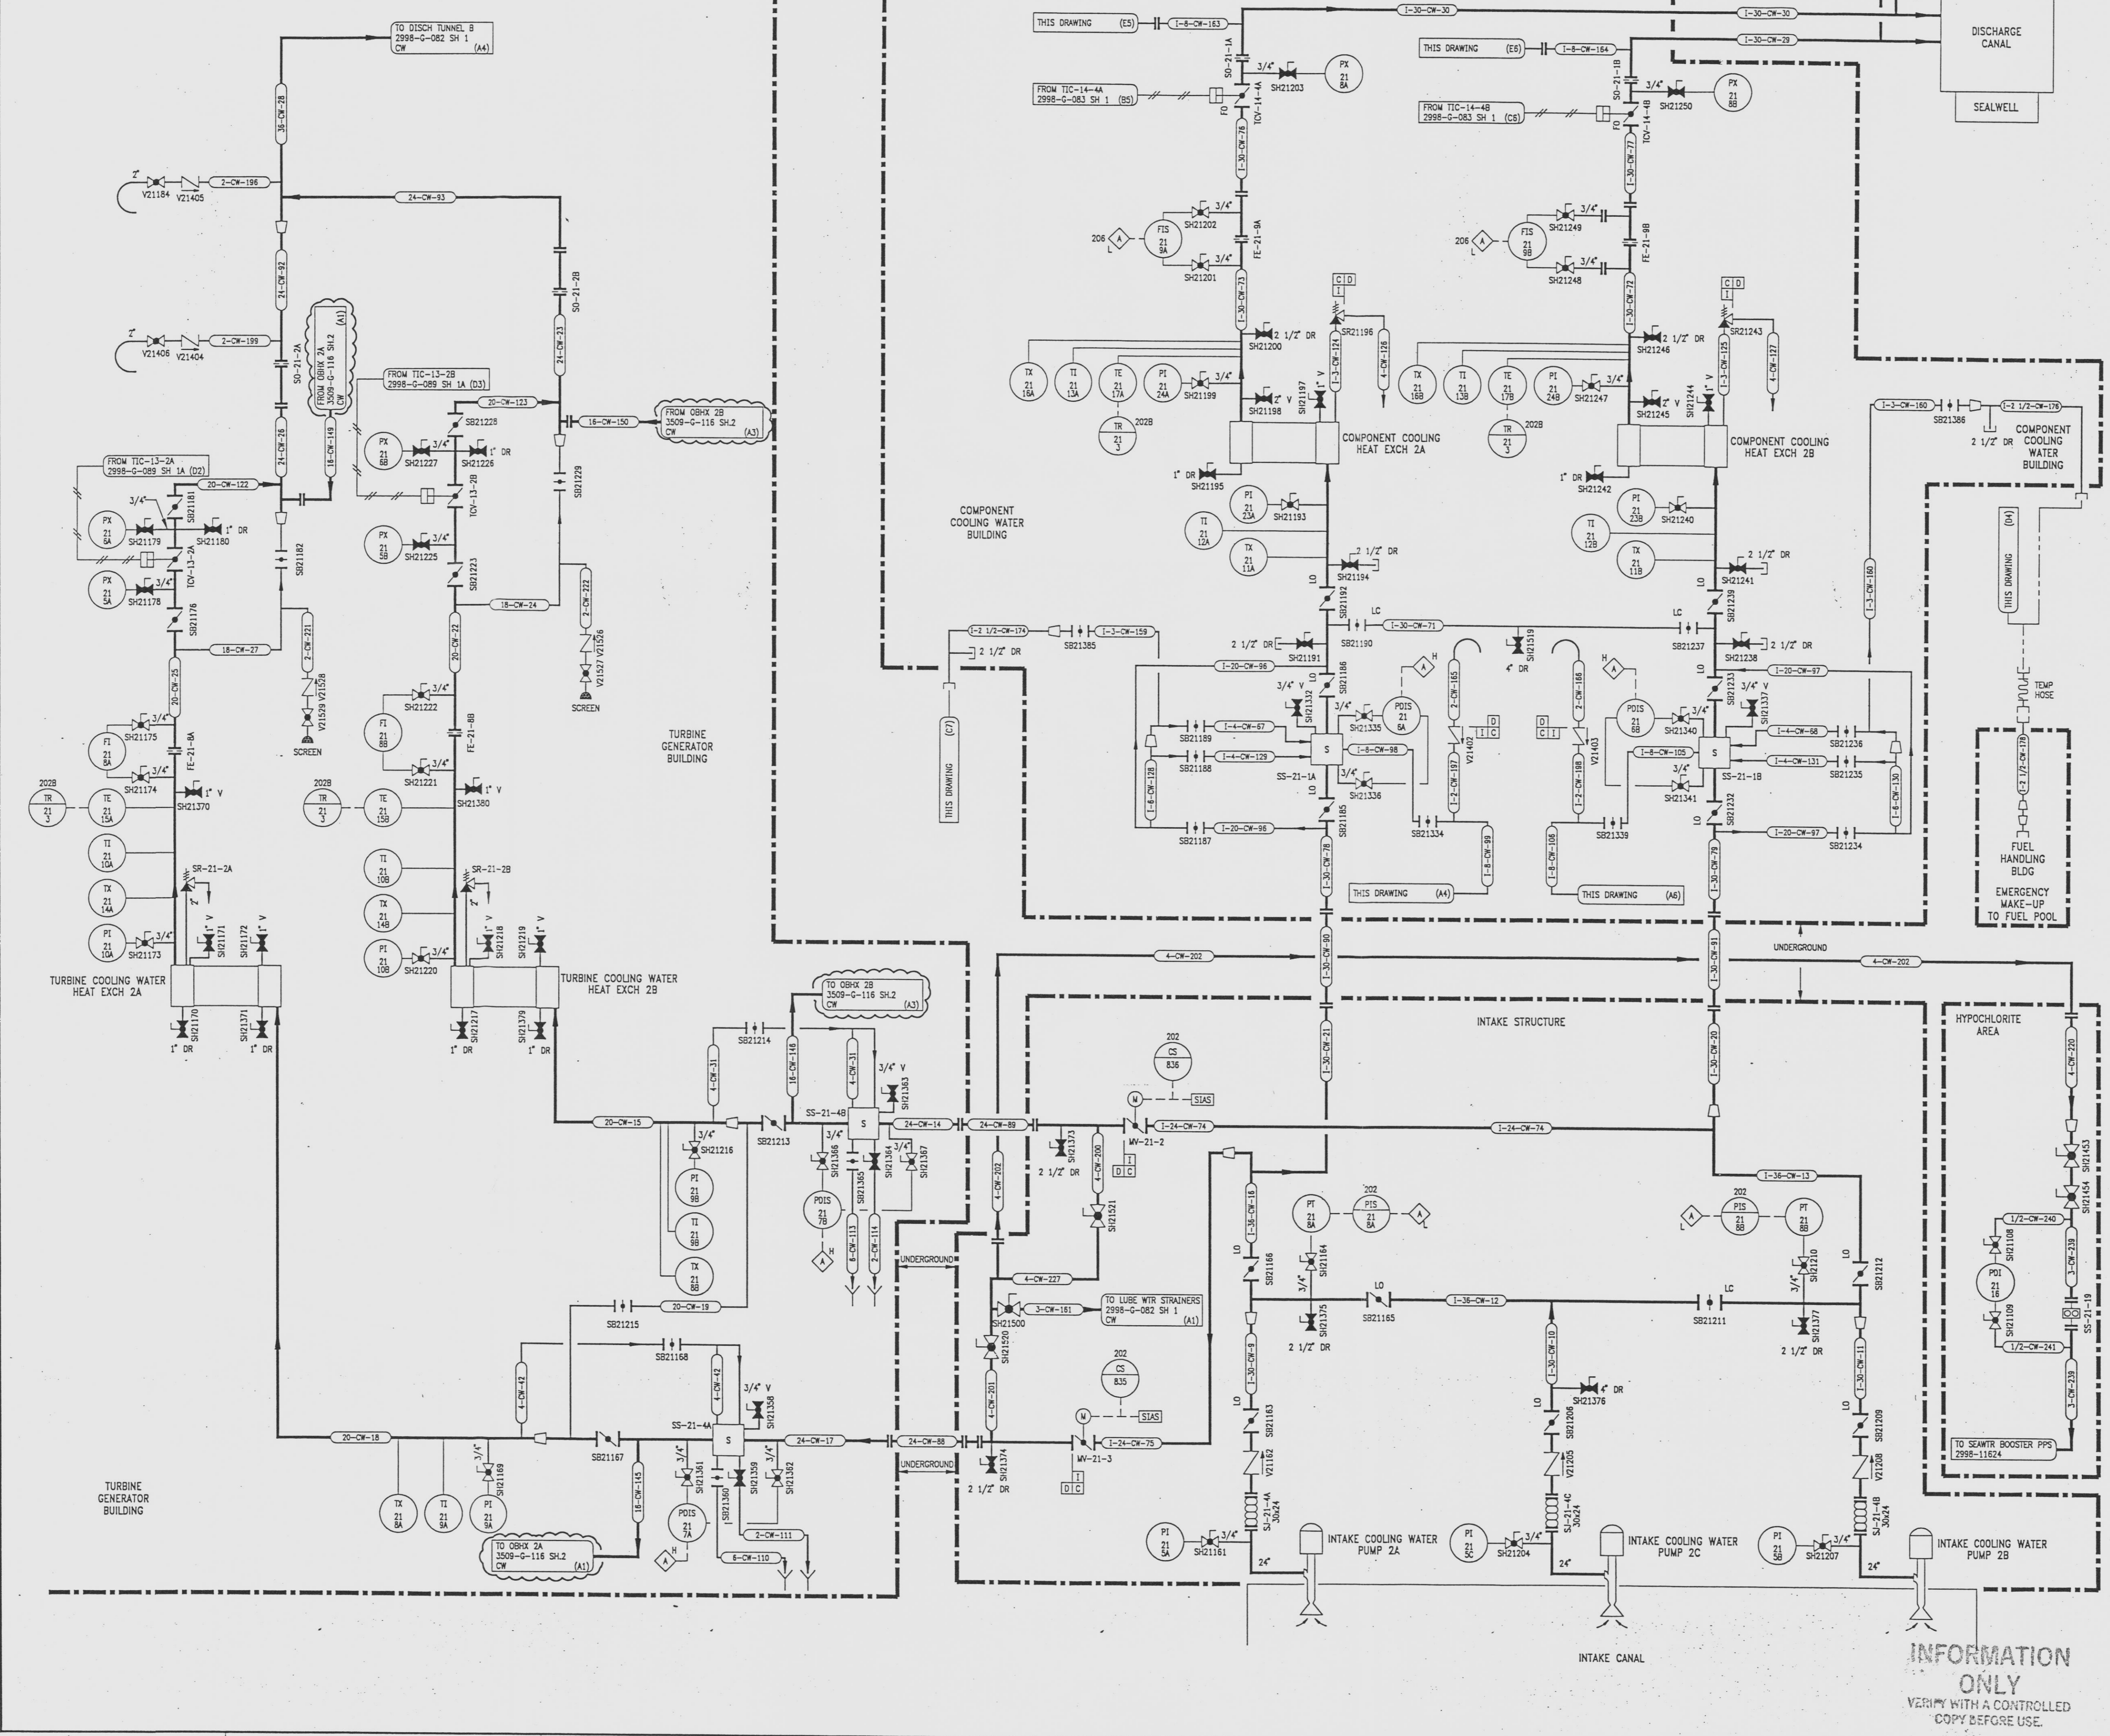

NOTE
THE FOLLOWING ALUMINUM-BRONZE BRANCH CONNECTIONS (INCLUDING VENTS, DRAINS AND INSTRUMENT CONNECTIONS) ON THE QUALITY GROUP 3, SEISMIC CATEGORY I CONCRETE LINED CARBON STEEL ICW PIPING WILL BE INSTALLED IN ACCORDANCE WITH SPECIAL DETAILS SHOWN ON DRAWING 2998-G-171 (A19-119). 

REFERENCE DRAWINGS

PIPE, VALVE & INSTRUMENT SYMBOLS	2998-G-078 SH 100
VALVE LIST	2998-A-051
LINE LIST	2998-B-052
VALVE OPERATIONAL NUMBER INDEX	2998-B-057A
INSTRUMENT INSTALLATION DETAILS	2998-B-211
INSTRUMENT LIST	2998-B-270C

NOTE
THIS DRAWING IS MADE FROM REV. 37
OF DRAWING 2998-G-082

REVISION OF THIS DRAWING MAY REQUIRE UPDATE OF THE FOLLOWING DOCUMENT: FSAR FIGURE 9.2-1

**NUCLEAR SAFETY RELATED
IN PART ONLY**

FLORIDA POWER & LIGHT COMPANY
ST LUCIE PLANT
1983 - 890 MWe EXTENSION - UNIT 2
FLOW DIAGRAM
CIRCULATING & INTAKE COOLING WATER SYSTEM

SCALE: NONE	APPROVAL	DATE:
DR: MECH		2998-G-082
DR: CUNNINGHAM		SHEET
CH: W. PELFREY		43

INFORMATION ONLY
VERIFY WITH A CONTROLLED COPY BEFORE USE.