




(TAKEN THRU ϕ OF PIPE)
SCALE: HORIZ 1:60 VERT 1:30

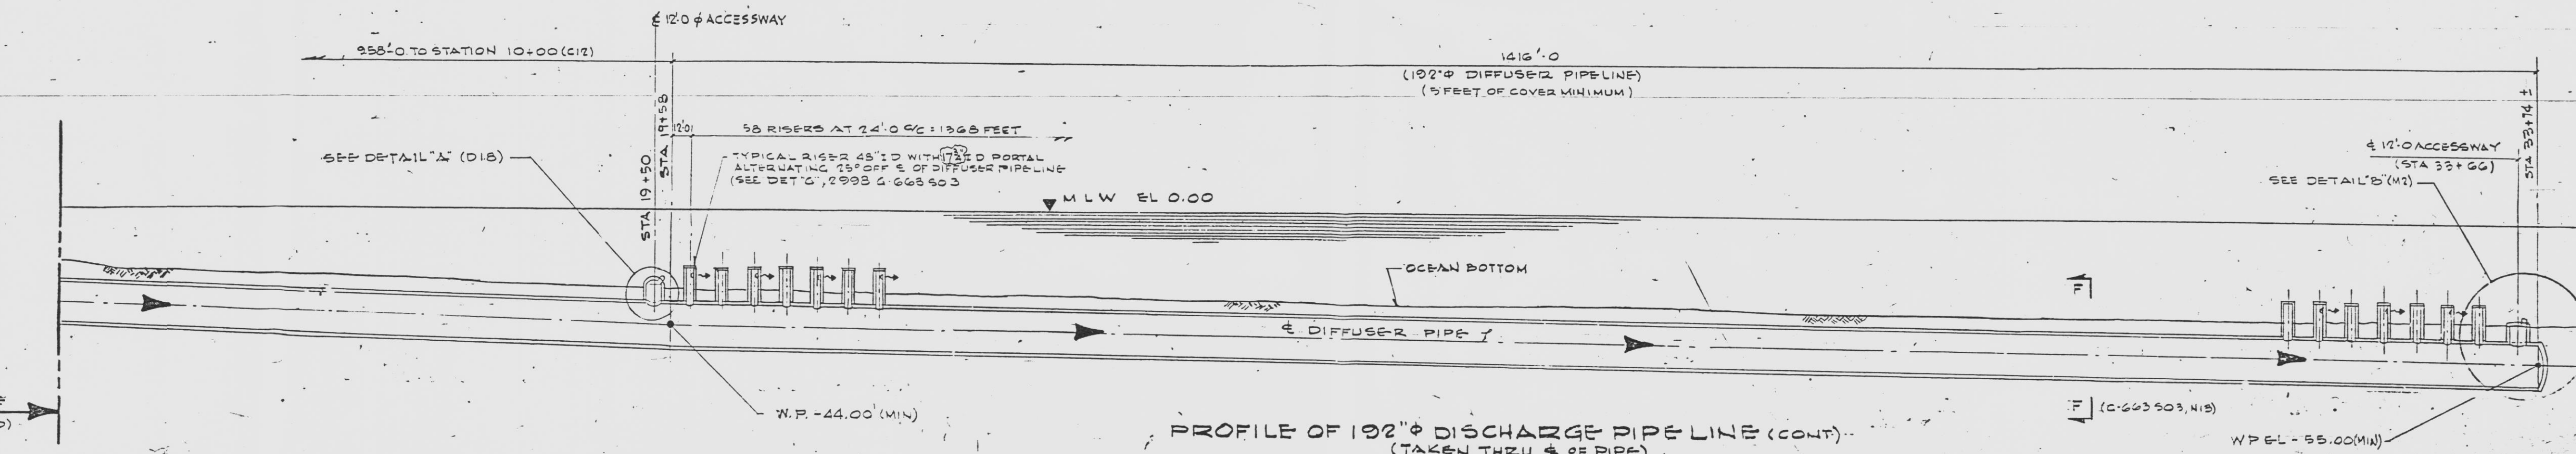


(TAKEN THRU ϕ OF PIPE)
SCALE: HORIZ 1:60 VERT 1:30

NOTES:
FOR INSTALLATION OF OCEAN DISCHARGE PIPE LINE AS AN OPTION ONE RUN OF SHEET PILING CAN BE PROVIDED.
PIPE & W.P. ELEVATIONS ARE THE HIGHEST ELEVATIONS. THE ϕ ELEVATIONS WILL BE DETERMINED BY THE CONTOUR AND THE SPECIFIED COVER DIMENSIONS.
THE SIZE, LENGTH, TOP ELEVATION AND ARRANGEMENT OF SHEET PILING SHALL BE THE RESPONSIBILITY OF THE INSTALLING CONTRACTOR.
F.D.O.T. DENOTES FLORIDA DEPARTMENT OF TRANSPORTATION STANDARD SPECIFICATIONS FOR ROAD & BRIDGE CONSTRUCTION - 1977.
FOR ADDITIONAL NOTES SEE DRAWING 2998-G-663-S01


REFERENCE DRAWINGS: 2998-A-2149
FOR ADDITIONAL REFERENCE DRAWINGS SEE 2998-G-663-S01

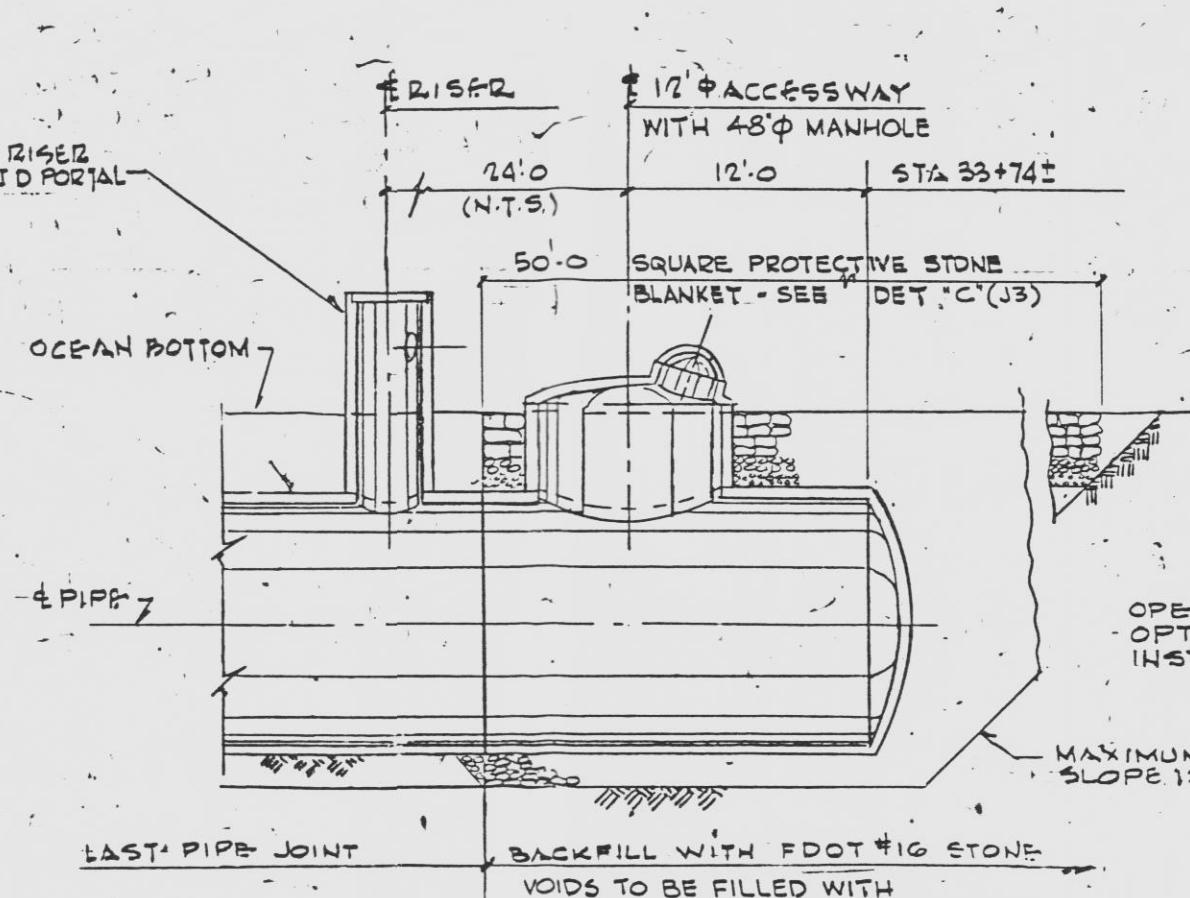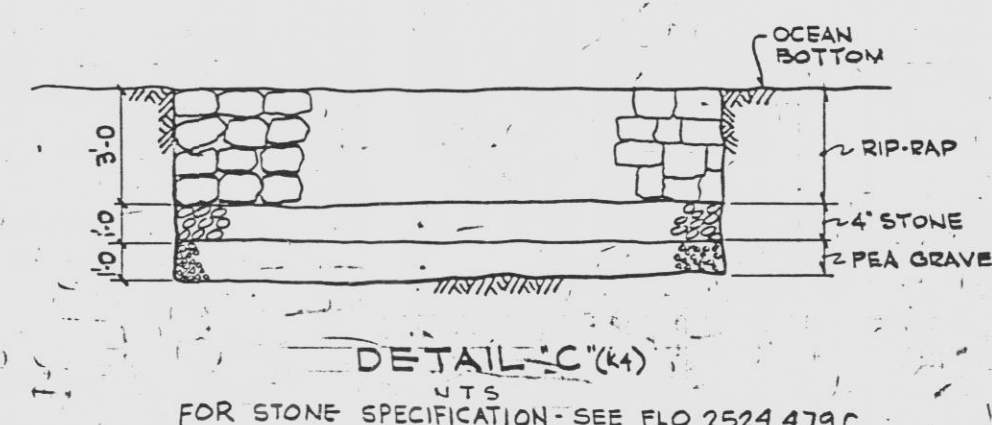


DETAIL B (4) 1/2" = 1'-0"

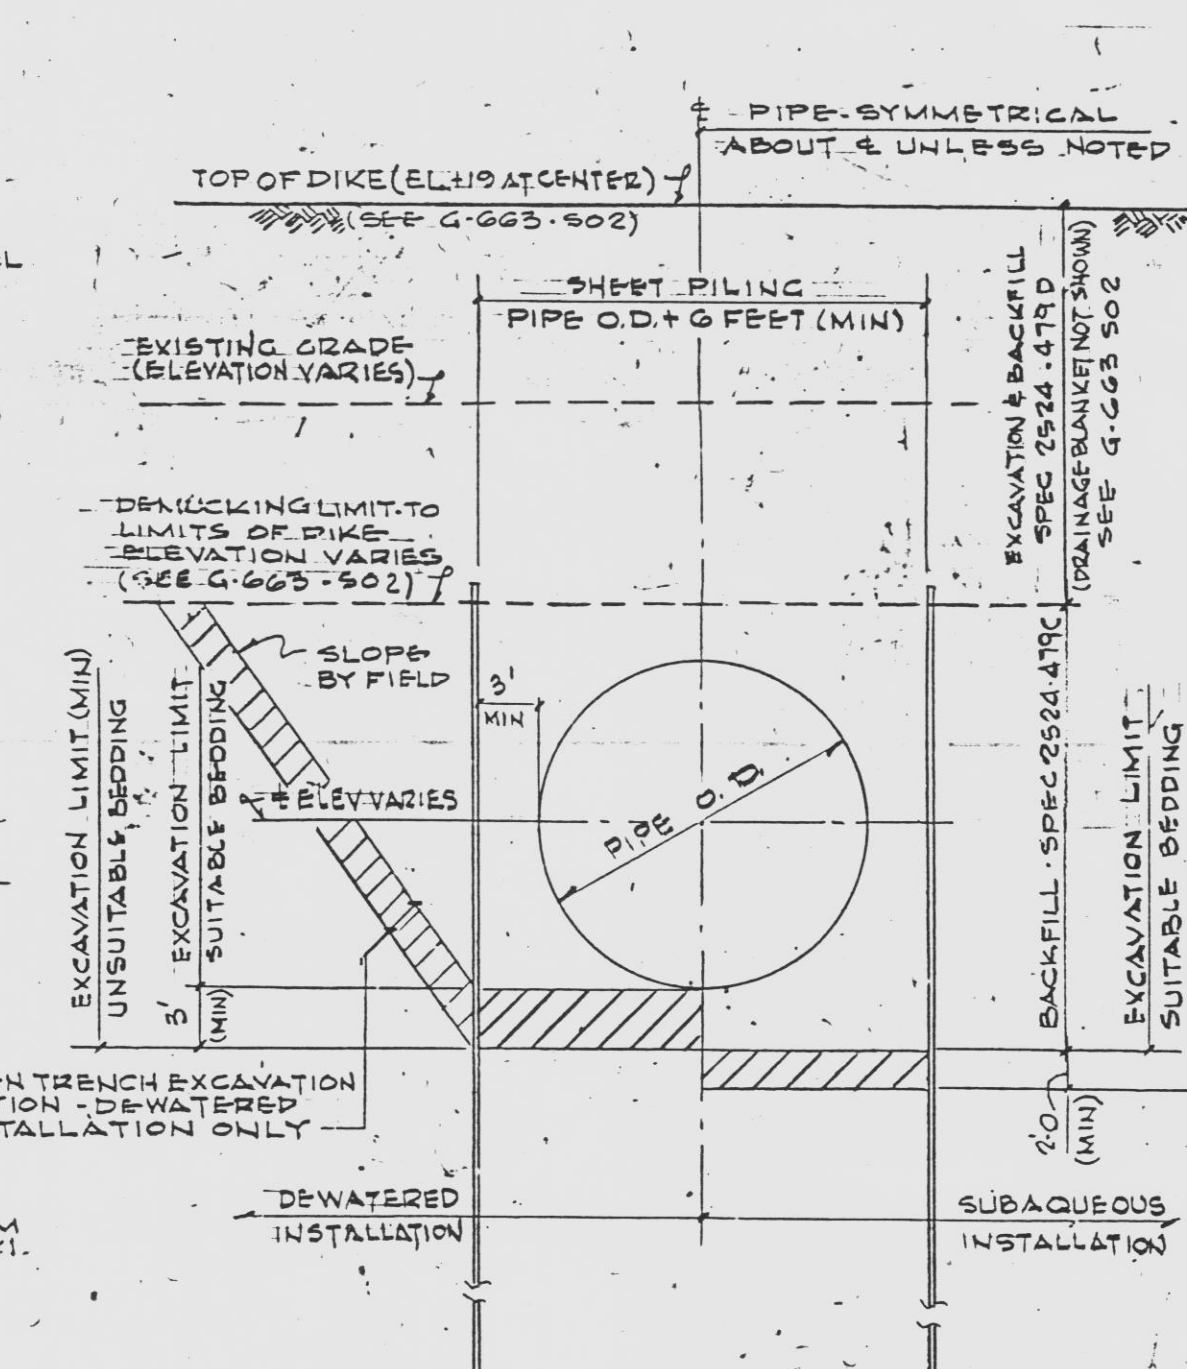

DETAIL D (5) 1/2" = 1'-0"

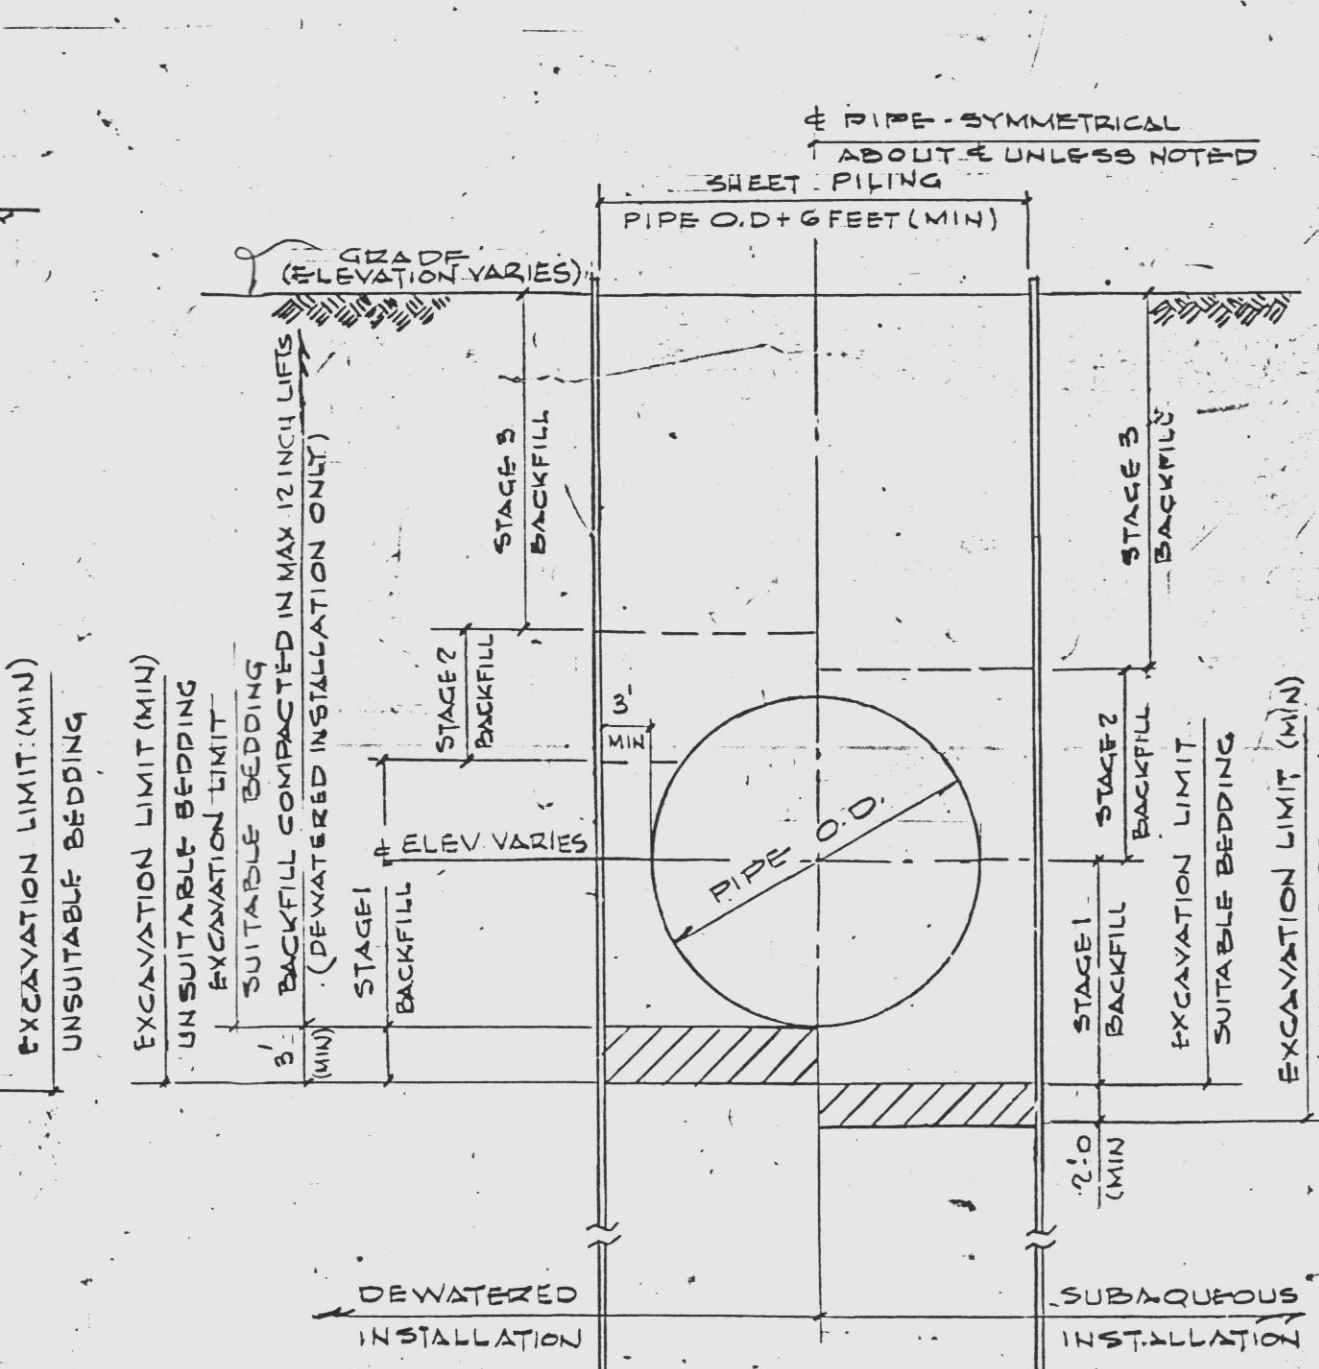

DETAIL E (5) 1/2" = 1'-0"

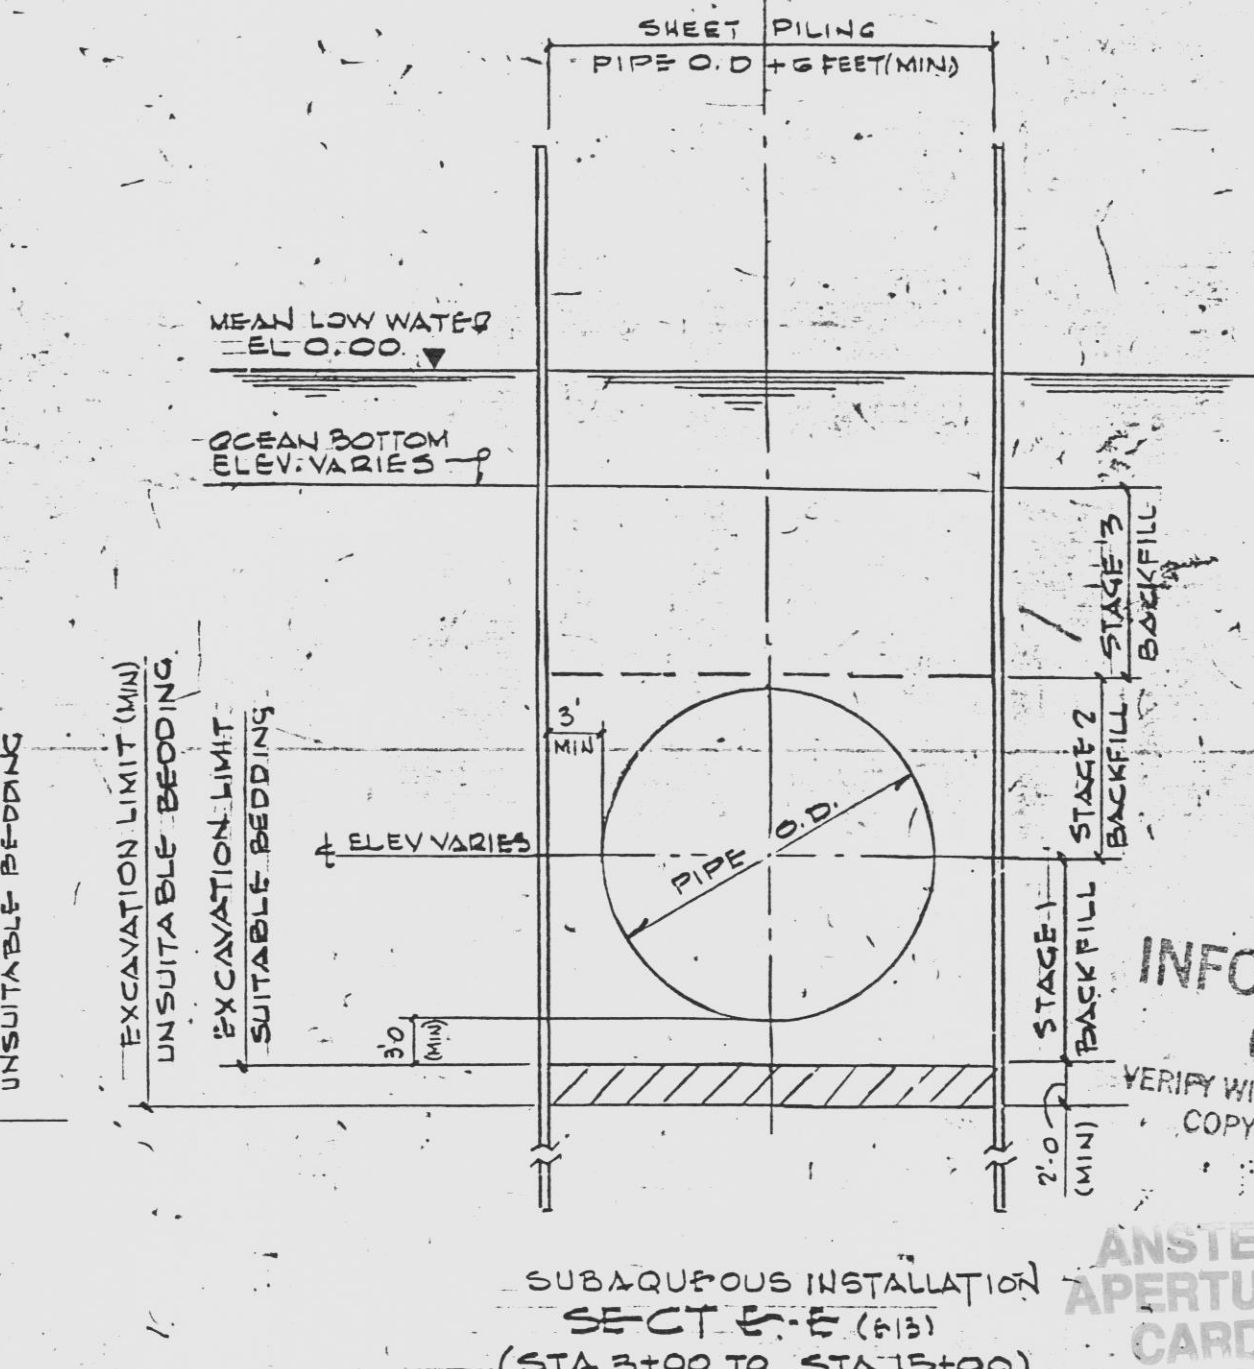

DETAIL F (5) 1/2" = 1'-0"

RECEIVED
OCT 14 1983
L.C. AD

INFORMATION ONLY
VERIFY WITH A CONTROLLED COPY BEFORE USE

ANSIEC APERTURE CARD

THIS DWG SUPERSEDES G.663-L100 DATED 7/20/75 WORK THIS DWG WITH DWG 2998-G-663-S01 & G.663-S03

THIS DOCUMENT IS THE PROPERTY OF EBASCO SERVICES INCORPORATED. ITS USE IS EXPRESSLY RESTRICTED BY THE TERMS OF THE CONTRACT, DATED AS OF SHEET 1, 1975 BETWEEN EBASCO SERVICES INCORPORATED AND FLORIDA POWER & LIGHT COMPANY.

FLORIDA POWER & LIGHT COMPANY
ST. LUCIE PLANT
1983-890,000 KW EXTENSION - UNIT NO. 2
CIRCULATING WATER SYSTEM
OCEAN INTAKE & DISCHARGE SHEET 4

EBASCO SERVICES INCORPORATED - NEW YORK

SCALE AS NOTED
APPROVED: [Signature] DATE: 08/12/1979
REV. CON. BY: [Signature] 2998
DR. 5 TRAINOR: [Signature]
CH. H. KASAKIAN: [Signature] G-663-S04

NO.	DATE	REVISION	INCORPORATED		STAGE 1 & STAGE 2 BACKFILL ONLY	A-22-80
			FCR	DCN		
1	7-1-83	ADD (F) 181 NOTE ADD (G) 181 NOTE REV. (S) PROFILE ADD (H) 181 NOTE (3) DETAIL 'C' (C) 2. G5 ACCESSWAY			VS	HK
