

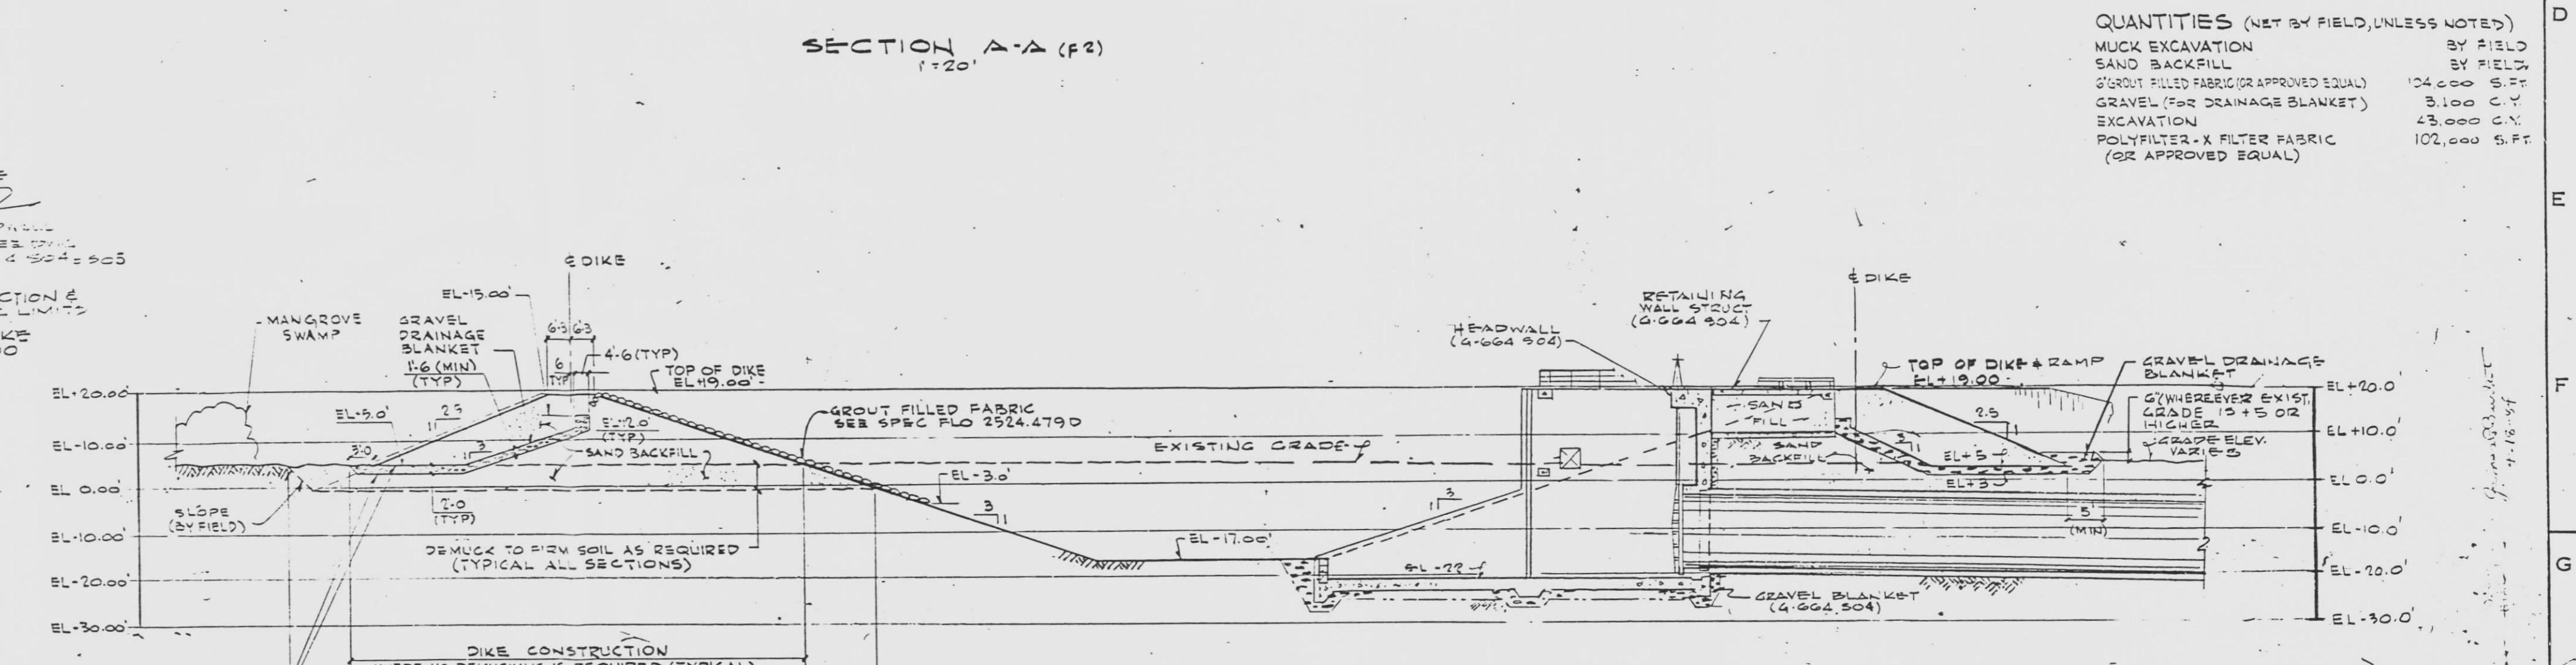
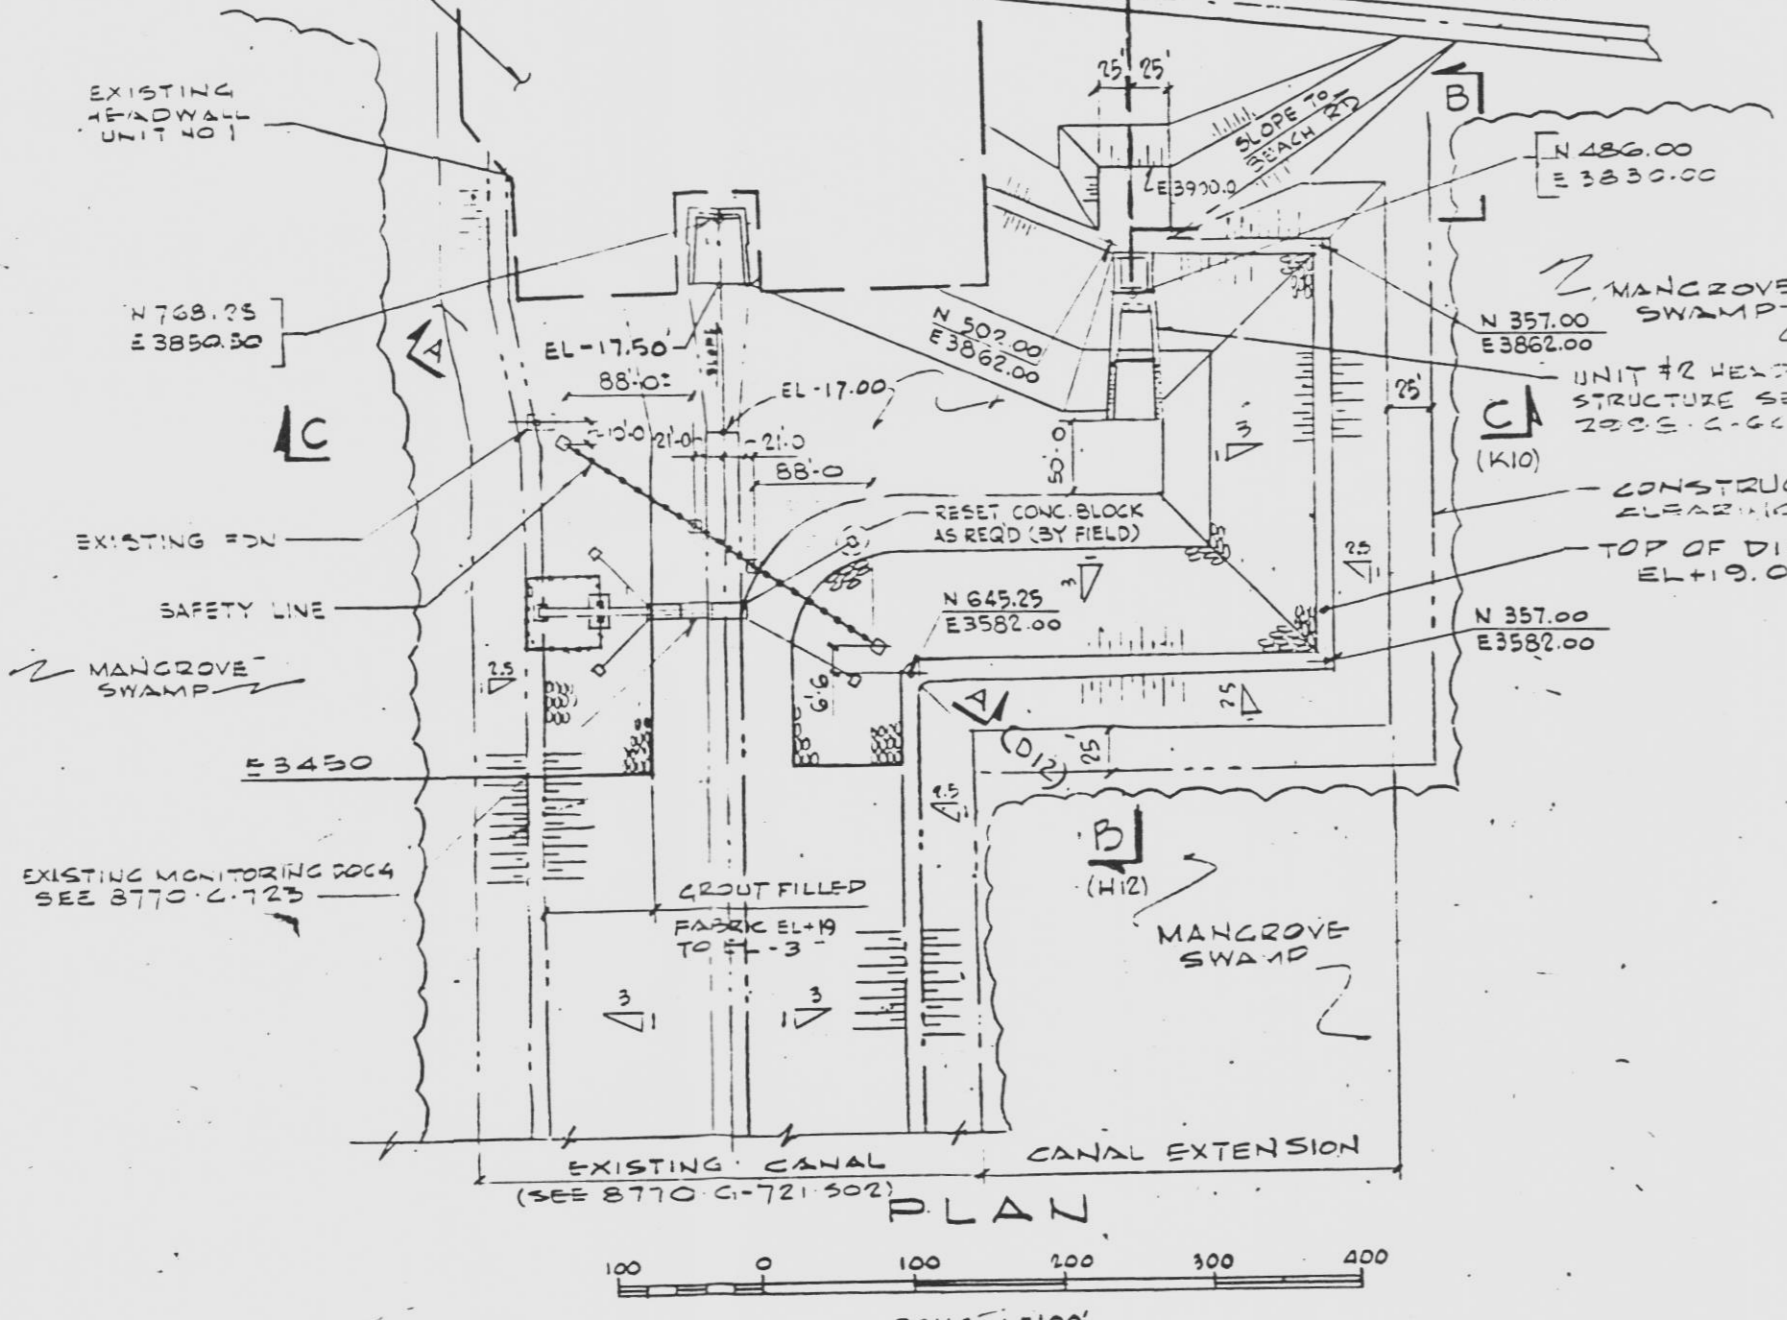
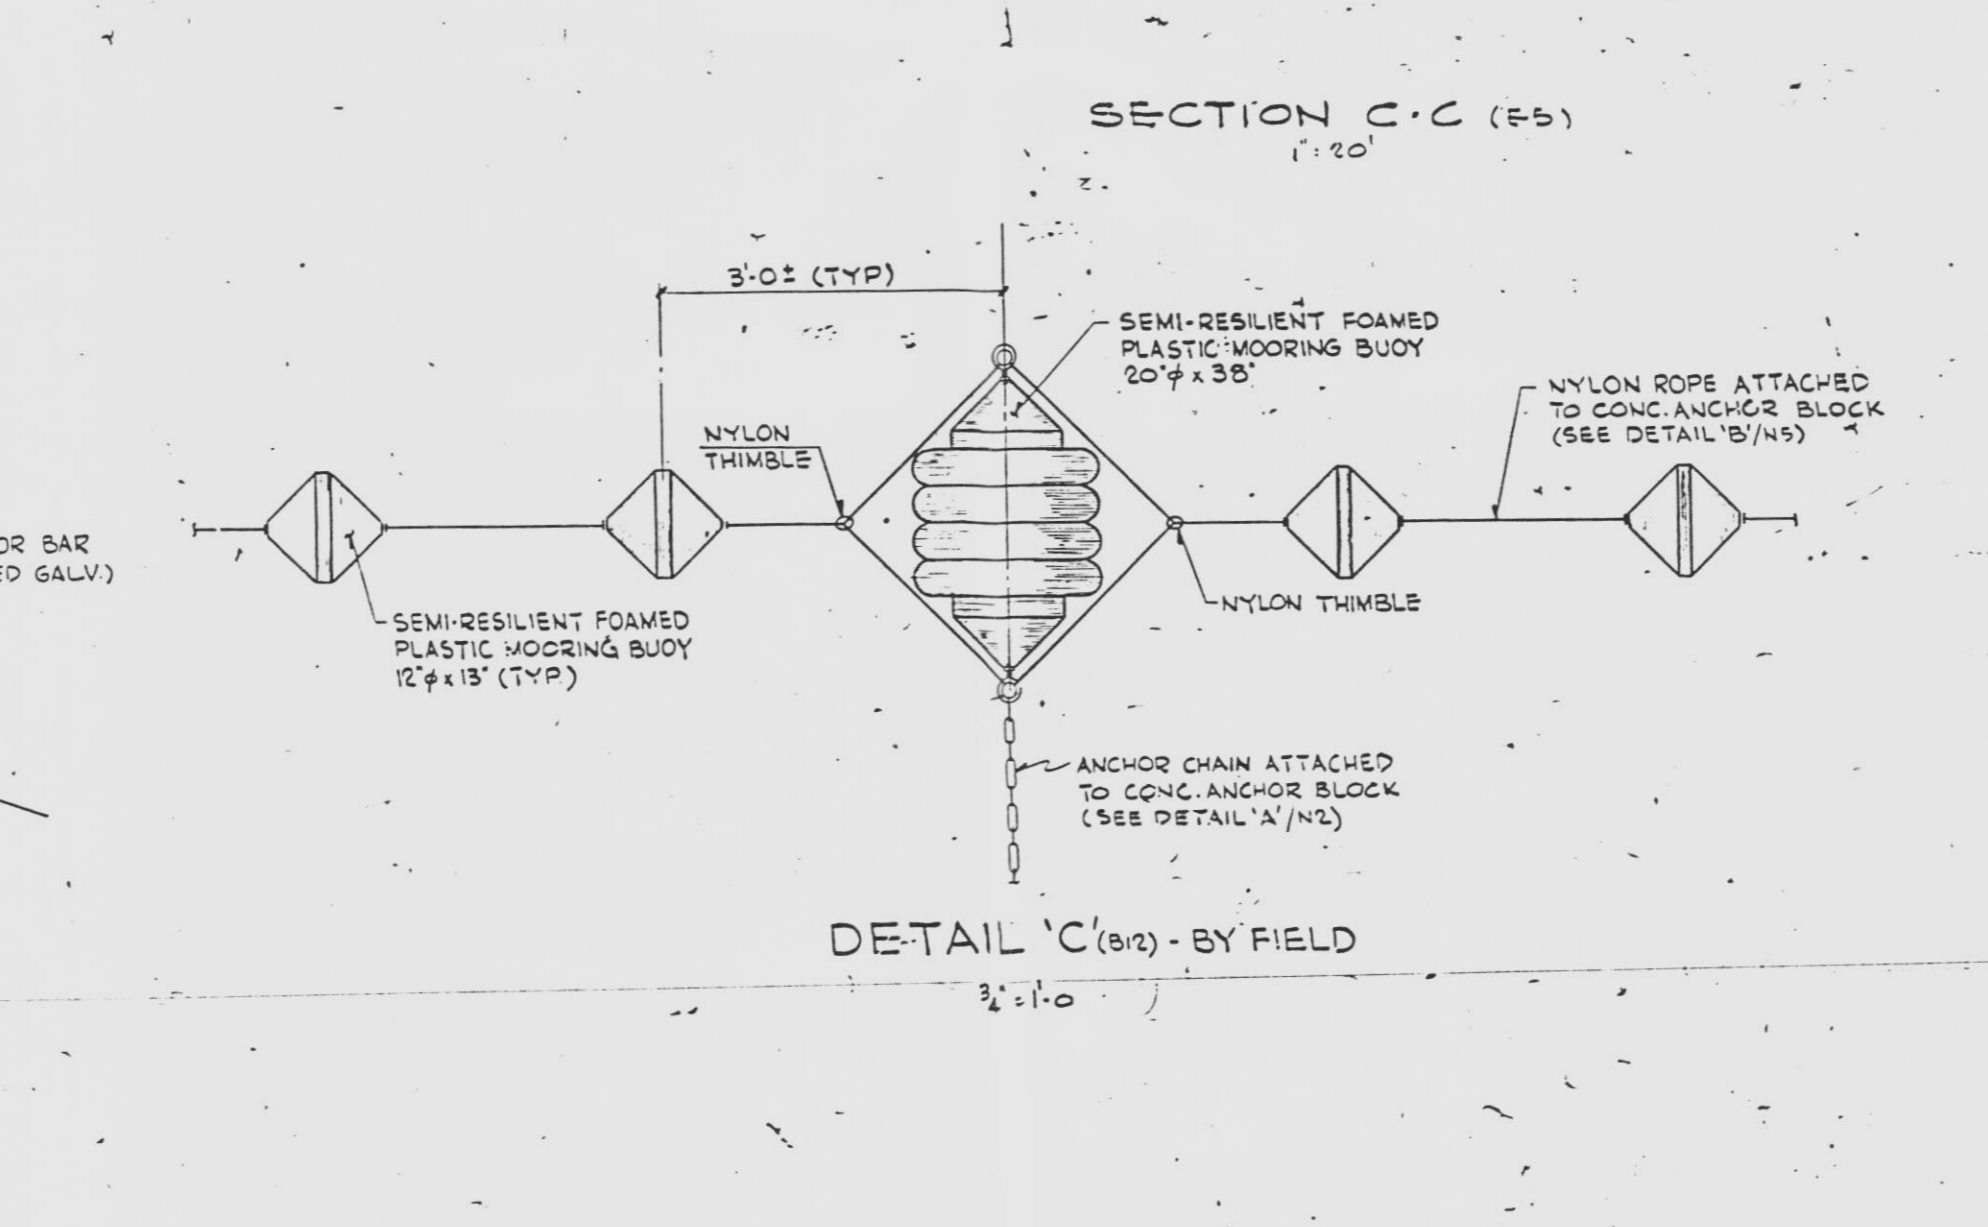


QUANTITIES (NET BY FIELD, UNLESS NOTED)

MUCK EXCAVATION	BY FIELD
SAND BACKFILL	BY FIELD
GRAVEL (FOR DRAINAGE BLANKET)	3,100 C.Y.
EXCAVATION	43,000 C.Y.
POLYFILTER-X FILTER FABRIC (OR APPROVED EQUAL)	102,000 S.F.

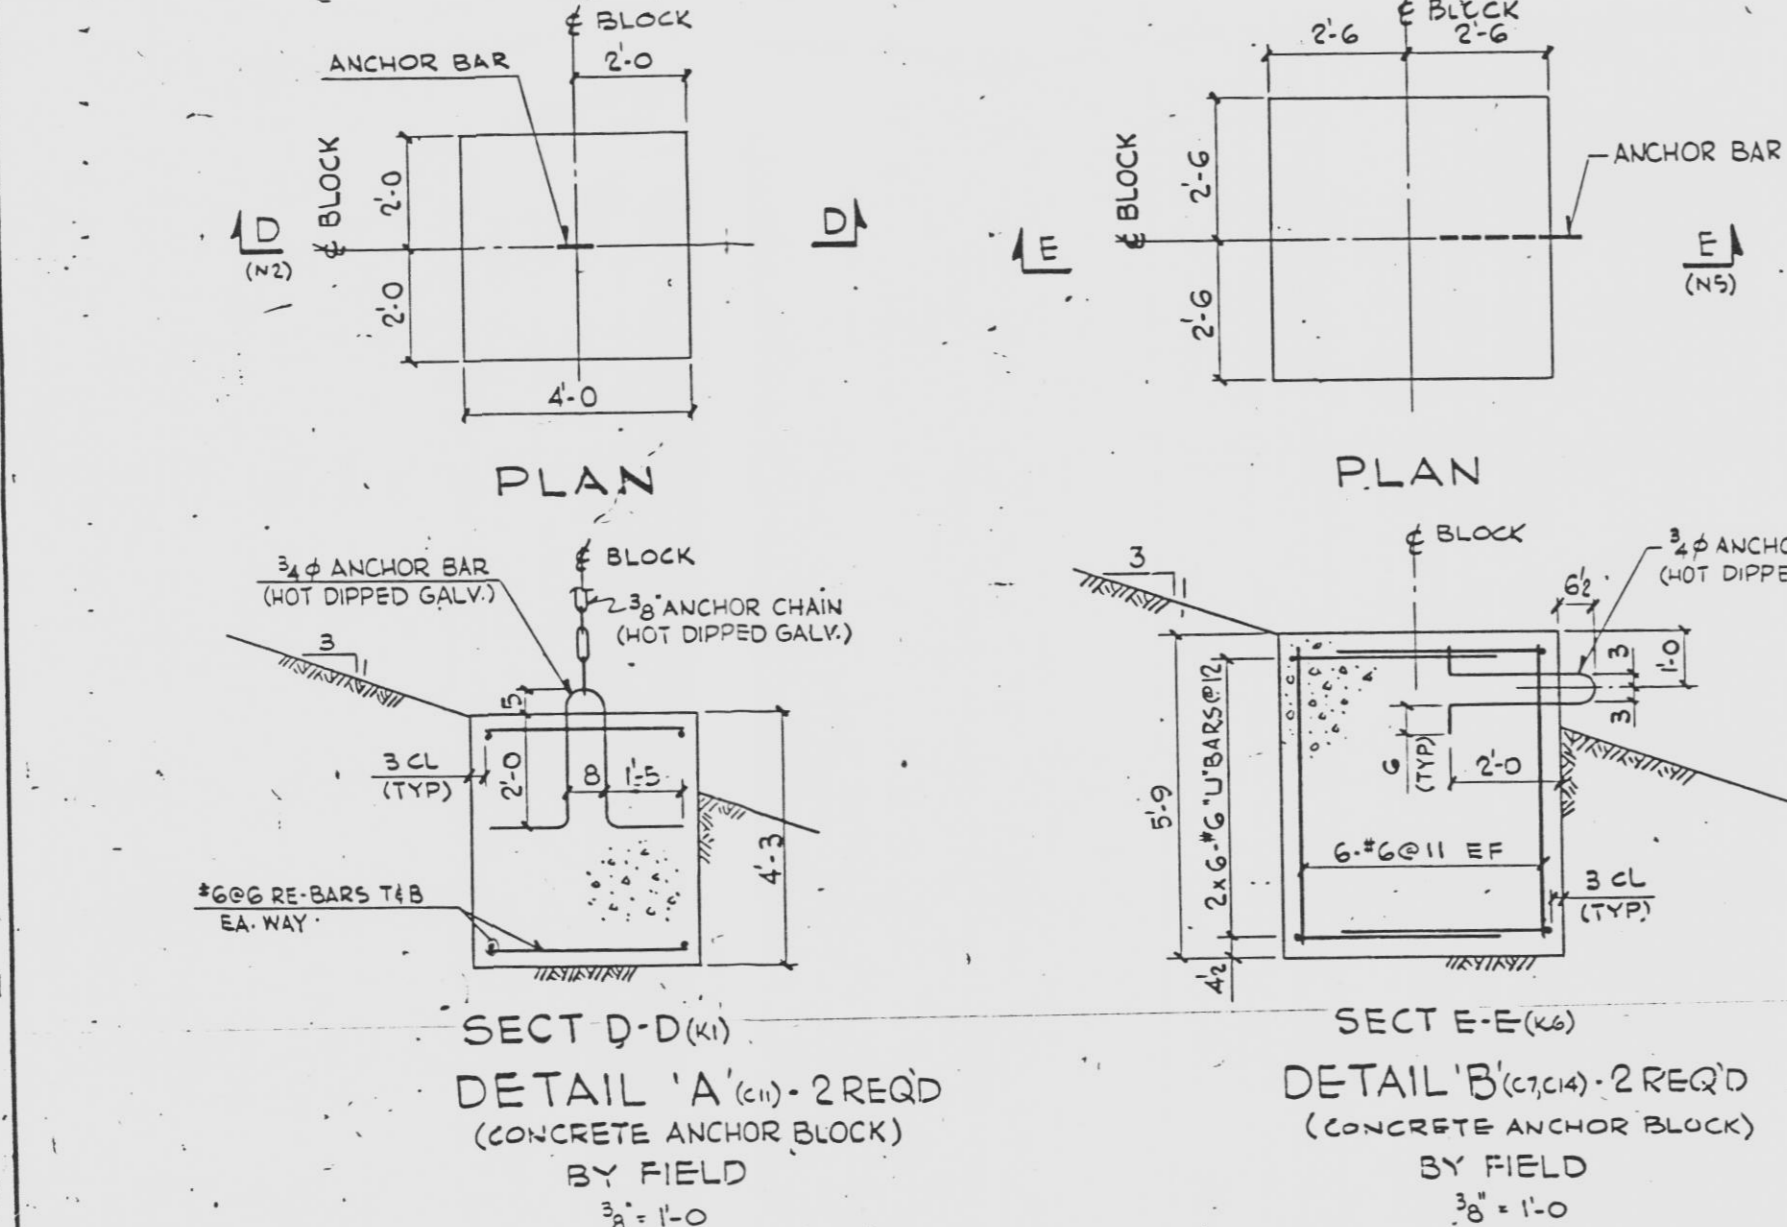

NOTES:
 DISCHARGE CANAL AND EMBANKMENT CONSTRUCTION SHALL BE IN ACCORDANCE WITH EBARCO SPEC. FLO 2924.4790 FOR ADDITIONAL NOTES SEE C-463 501 REFERENCE DRAWINGS 2998 LIST OF DRAWINGS A-146 FOR ADDITIONAL REFERENCE DWGS SEE 2998-G-663.501 FOR ELECTRICAL UNDERGROUND SYSTEM SEE G-414 C.W.S. DISCHARGE CANAL BULKHEAD MODIFICATION 2998-G-664.501

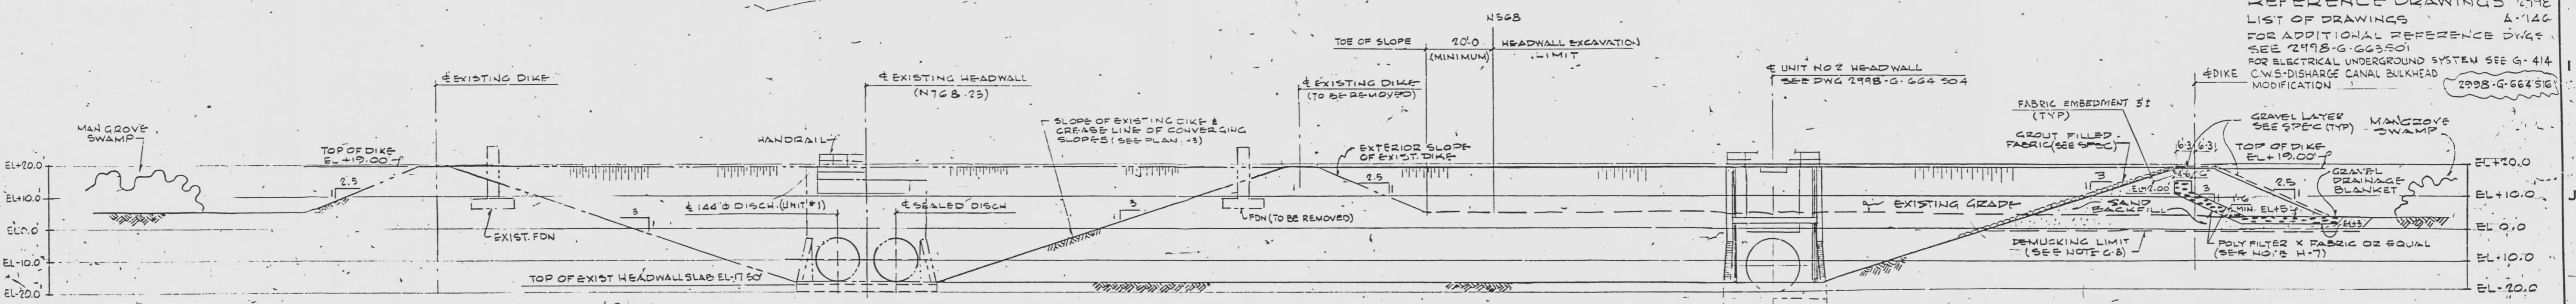

RECEIVED
 MAY 23 1984
 FEDERAL CENTER

LEGEND:
 [Symbol] DENOTES SAND BACKFILL
 [Symbol] DENOTES GRAVEL DRAINAGE BLANKET



INFORMATION ONLY
 VERIFY WITH A CONTROLLED COPY BEFORE USE.

INCORPORATED	
FCRs	DCNs
	550-322

NO.	DATE	REVISION	BY	CHK.	APPROVED
3	4-18-84	REV. (2) DU. REE. DWG.			
2	7-1-83	ADD. NOTE (E) F332 MK (E) E5, F335 (C) CORD, (F) F335 (NOTE), (N) DET. A, (N) DET. B, (N) DET. C, (N) DET. D, (N) DET. E, (N) DET. F, (N) DET. G, (N) DET. H, (N) DET. I, (N) DET. J, (N) DET. K, (N) DET. 

THIS DOCUMENT IS THE PROPERTY OF EBASCO SERVICE INCORPORATED. ITS USE IS EXPRESSLY RESTRICTED BY THE TERMS OF THE CONTRACT, DATED AS OF 5-6-PT 1, 1975 BETWEEN EBASCO SERVICES INCORPORATED AND FLORIDA POWER & LIGHT COMPANY.

FLORIDA POWER & LIGHT COMPANY	
ST. LUCIE PLANT	
1983-890 MW (e) EXTENSION UNIT NO. 2	
CIRCULATING WATER SYSTEM	
OCEAN INTAKE & DISCHARGE SH. 2	
EBASCO SERVICES INCORPORATED NEW YORK	
EBASCO SERVICES INCORPORATED	
SCALE	DATE
AS SHOWN	04/17/87
DR. [Signature]	2998
CH. H. KASAKIAN	G-663-502

9714020015-103