


2998-G-078  
SH 145

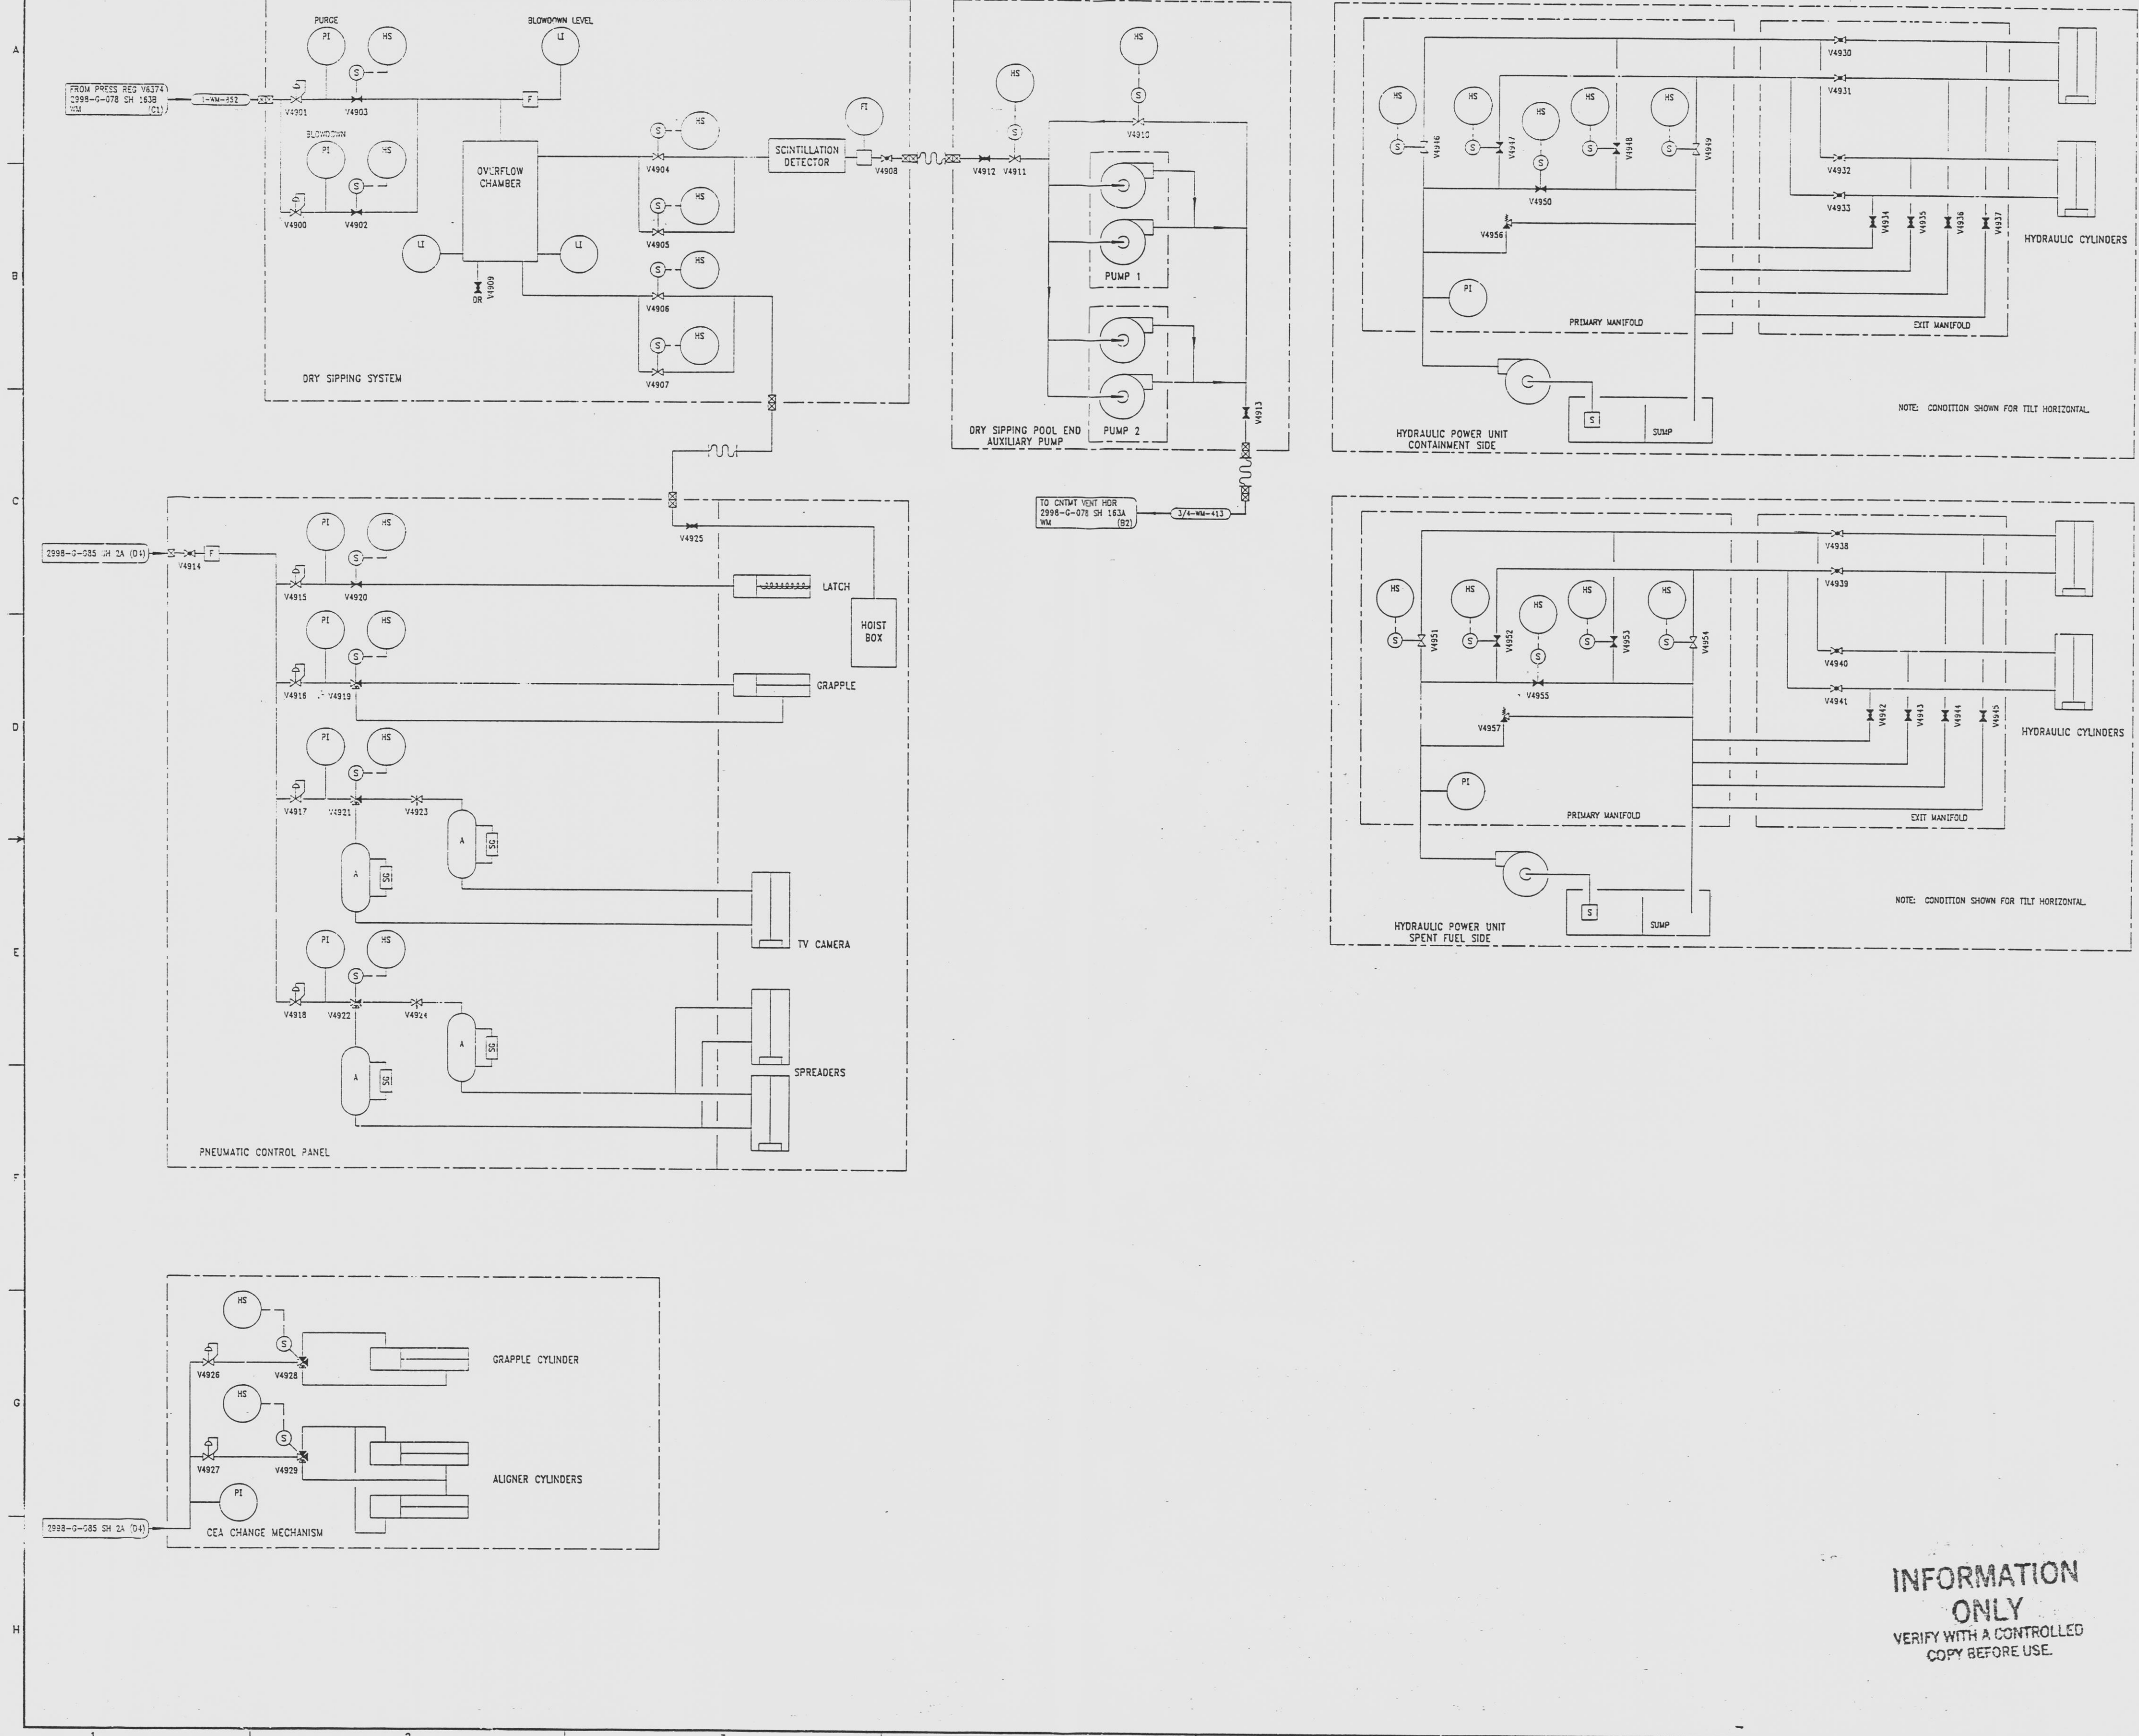

REVISIONS				
NO	DATE	DESCRIPTION	BY	APPROVED
1	7-14-78	DRY SIPPING SYSTEM	BB	WMC
2998-G-078 SH 145 REDRAWN				


DRAWING NUMBER  
2998-G-078 SH 145

DRAWING NUMBER  
2998-G-078 SH 145

DRAWING NUMBER  
2998-G-078 SH 145

DRAWING NUMBER  
2998-G-078 SH 145

- REFERENCE DRAWINGS
- PIPE VALVE & INSTRUMENT SYMBOLS 2998-G-078 SH 100
  - VALVE LIST 2998-A-051
  - VALVE OPERATIONAL NUMBER INDEX 2998-B-052
  - INSTRUMENT INSTALLATION DETAILS 2998-B-053
  - INSTRUMENT LIST 2998-B-111
  - PNEUMATIC CONTROL PANEL 2998-B-112
  - HYDRAULIC CYLINDERS 2998-B-113
  - HYDRAULIC POWER UNIT 2998-B-114
  - DRY SIPPING POOL END AUX PUMP 2998-B-115
  - DRY SIPPING SYSTEM 2998-B-116

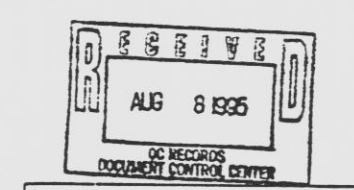

NOTE: THIS DRAWING IS MADE FROM REV. 0 OF DRAWING 2998-G-078 SH 145

**INFORMATION ONLY**  
VERIFY WITH A CONTROLLED COPY BEFORE USE.

REVISION OF THIS DRAWING MAY REQUIRE UPDATE OF THE FOLLOWING DOCUMENTS: FSAR FIGURE 9.1-7a	
FLORIDA POWER & LIGHT COMPANY ST. LUCIE PLANT 890 MW EXTENSION - UNIT 2 FLOW DIAGRAM SPENT FUEL SYSTEM	
RAYTHEON ENGINEERS & CONSTRUCTORS, INC.	
SCALE: NONE	DATE:
DR: MCH	APPROVAL:
DR: B. BLUM	2998-G-078
DR: C. STANNINGHAM	145
	1

9712040015-59 E