
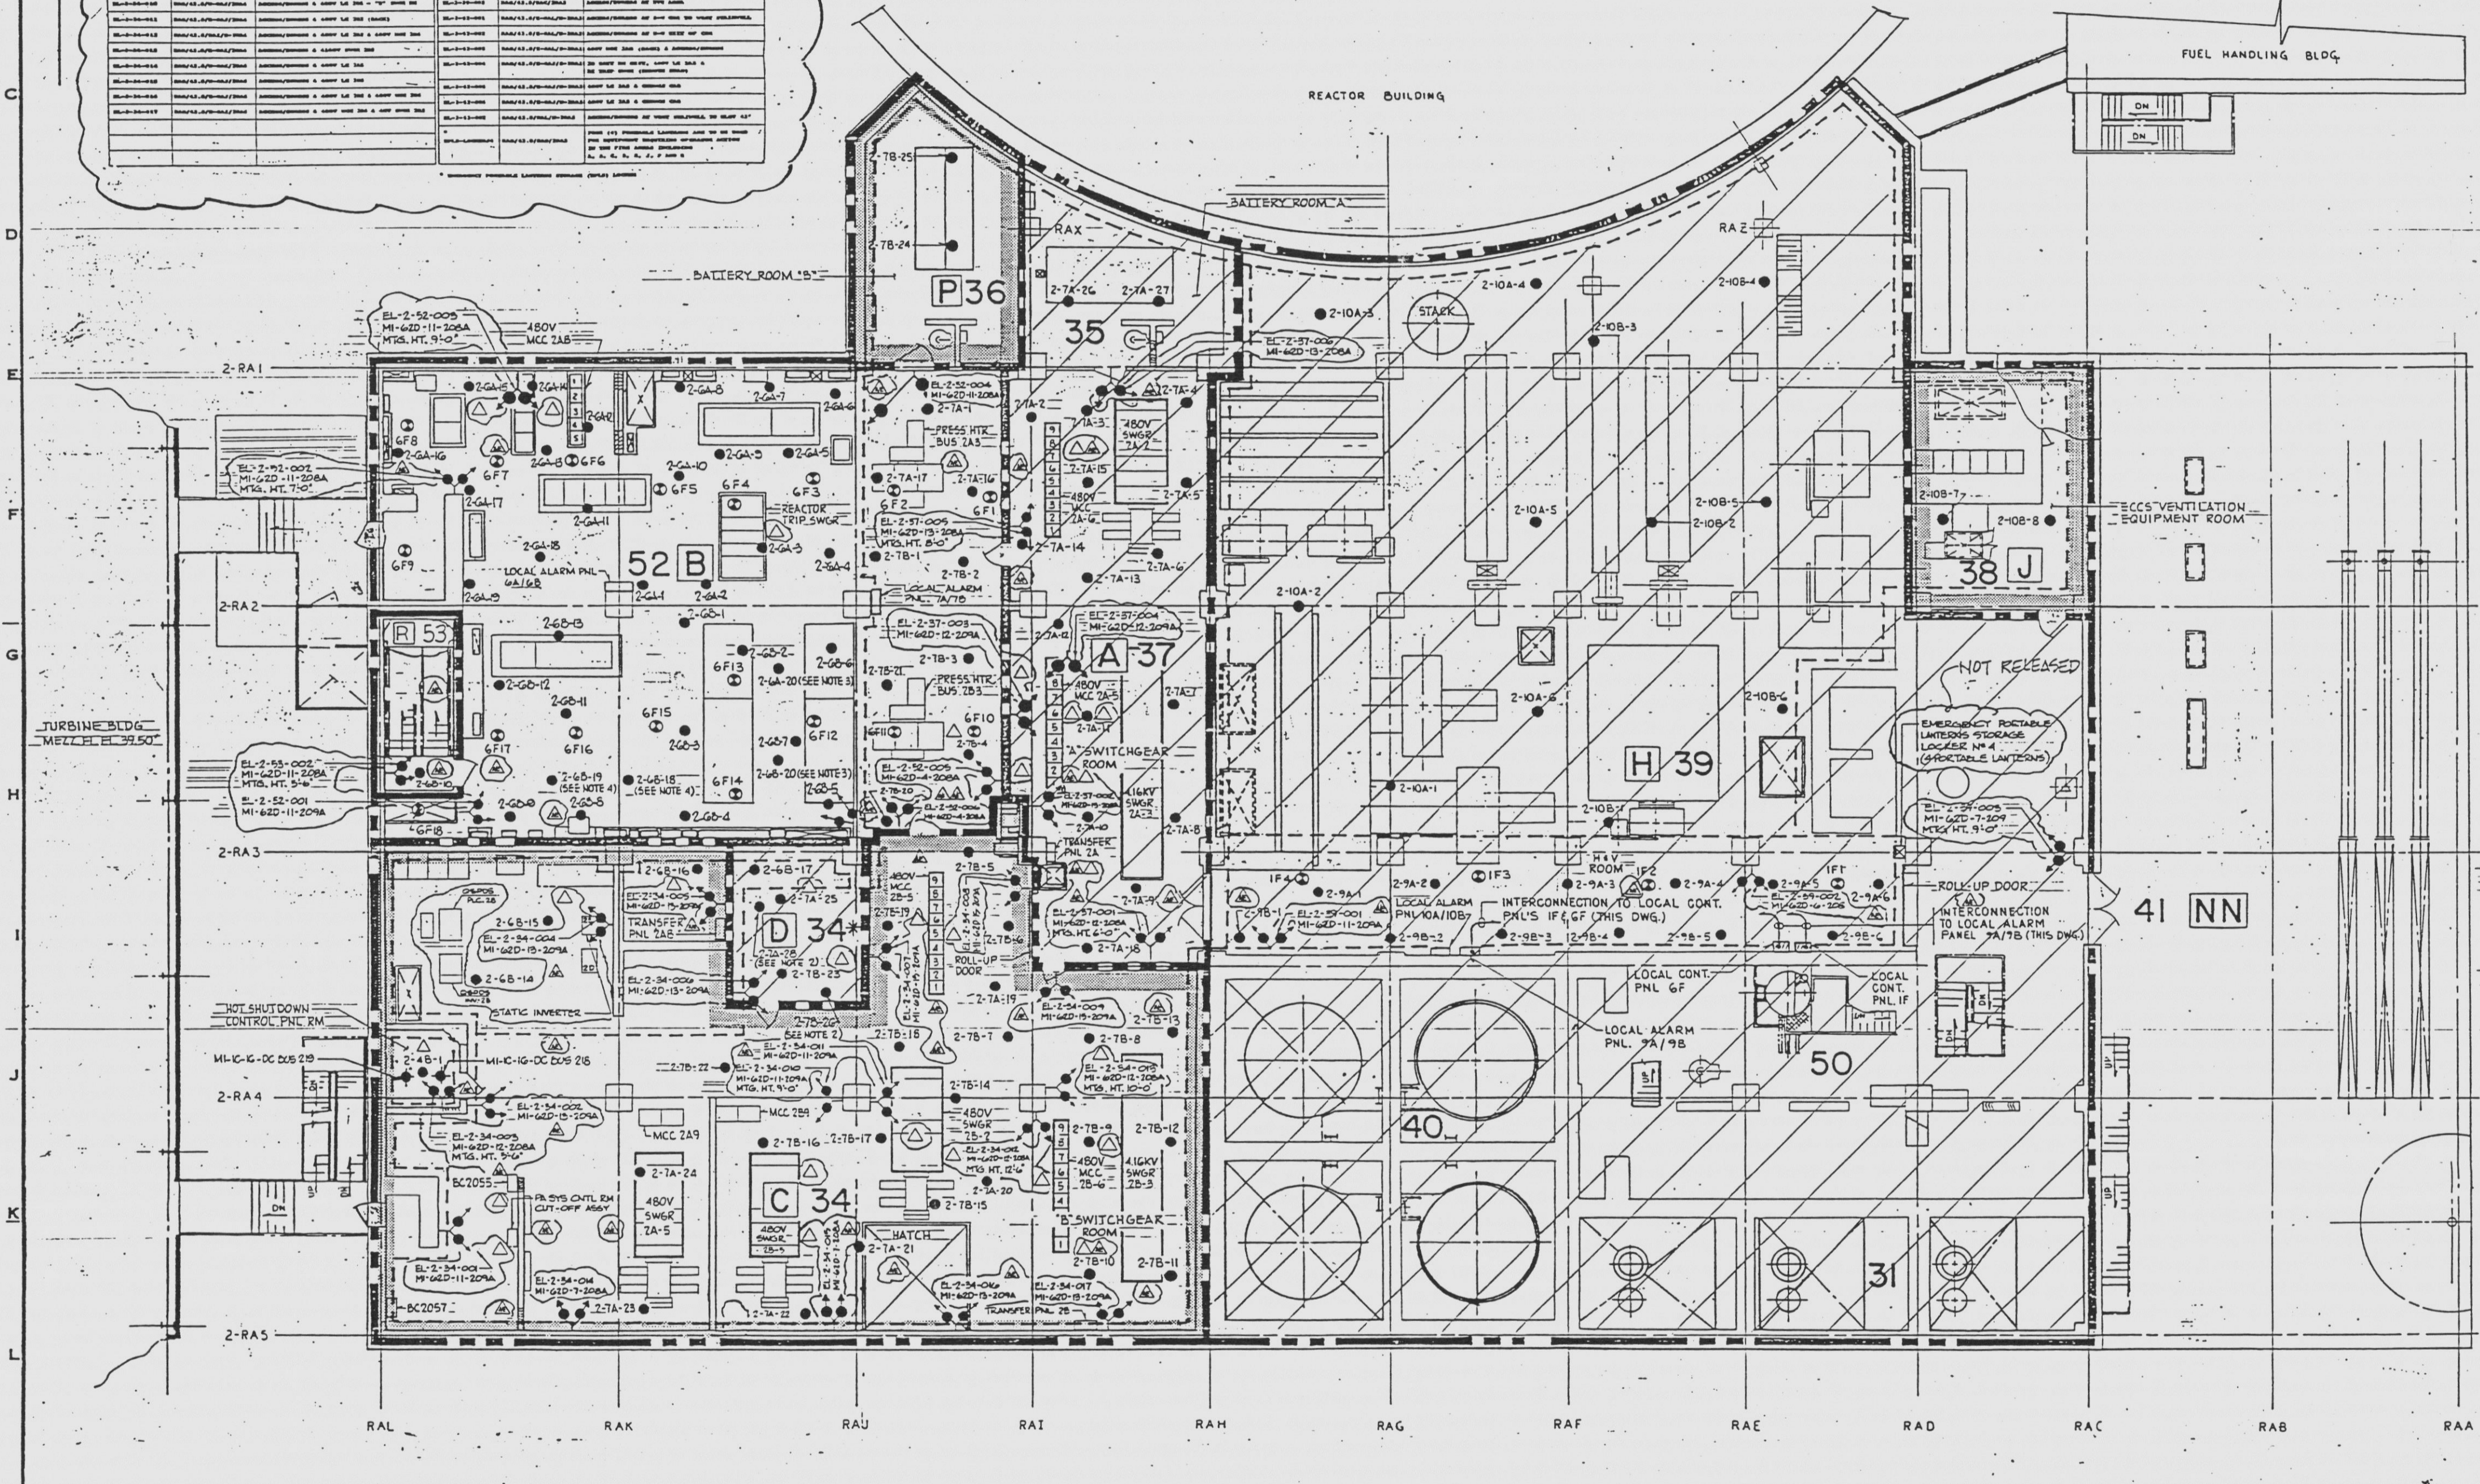


2998-G-424 S03

APPENDIX TAG NO.	LOCATION	AREA ELIMINATED	APPENDIX TAG NO.	LOCATION	AREA ELIMINATED
2-200-001	REACTOR BLDG	REACTOR BLDG	2-200-001	REACTOR BLDG	REACTOR BLDG
2-200-002	REACTOR BLDG	REACTOR BLDG	2-200-002	REACTOR BLDG	REACTOR BLDG
2-200-003	REACTOR BLDG	REACTOR BLDG	2-200-003	REACTOR BLDG	REACTOR BLDG

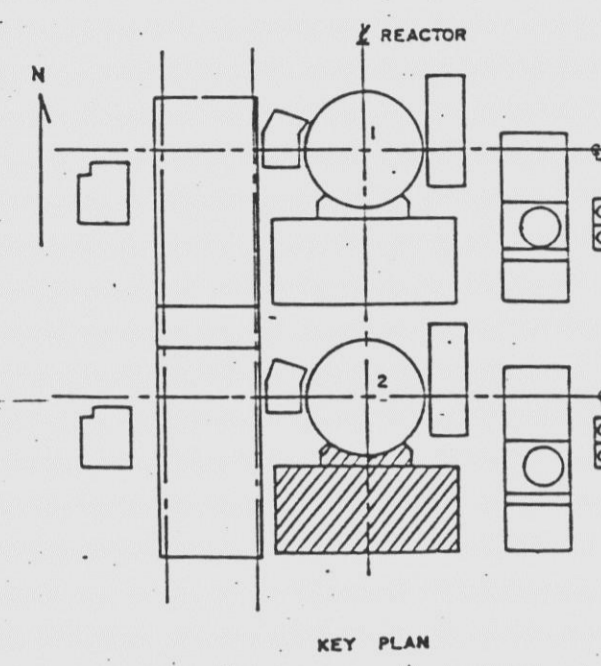

**INFORMATION ONLY**  
VERIFY WITH A CONTROLLED COPY BEFORE USE.


**NOTE**

1. FOR FIRE PROTECTION SYMBOLS SEE DWG NO 2998-G-424 S01
2. DETECTORS 2-7A-28 AND 2-7B-24 ARE MOUNTED INSIDE THE 2A D.C. EQUIP. ROOM; BELOW THE EL. 417 SLAB.
3. DETECTORS 2-6A-20 AND 2-6B-20 ARE MOUNTED INSIDE CEDMS ENCLOSURE.
4. DETECTORS 2-6B-18 AND 2-6B-19 ARE MOUNTED INSIDE THE SAS TEMPORARY ENCLOSURE.
- 5.
6. A.C. POWER SOURCE RECEPTACLE FOR APPENDIX 2 EMERGENCY BATTERY PACK LIGHTING UNITS SEE 2998-G-467, SH.3

PLAN EL 43.00'

THE DESIGN INFORMATION FOR THE CHANGES SHOWN IN THIS REVISION HAS BEEN ENGINEERED BY FLORIDA POWER & LIGHT COMPANY.

NO.	DATE	REVISION	BY	CHK.	APPROVED
6	11-19-93	ADD NOTE TO INDICATE APP' B TRAIN B SECURE AREAS; PLACE TO JDB SYMBOL TO INDICATE APP' B TRAIN A SECURE AREA (18 TO 14) NOT CIRCLED FOR CLARITY			
5	11-19-93	GENERAL REVISION (NOT CIRCLED FOR CLARITY)			
4	10-11-93	RELOCATE BATTERY PACK (N3) DER PCM 355-284			
3	10-11-93	RELOCATE BATTERY PACK (N3) DER PCM 355-284			
2	9-3-93	ADDED SYMBOL TO INDICATE APP' B TRAIN B SECURE AREAS; PLACE TO JDB SYMBOL TO INDICATE APP' B TRAIN A SECURE AREA (18 TO 14) NOT CIRCLED FOR CLARITY			
1	1-24-93	GENERAL REVISION (NOT CIRCLED FOR CLARITY)			

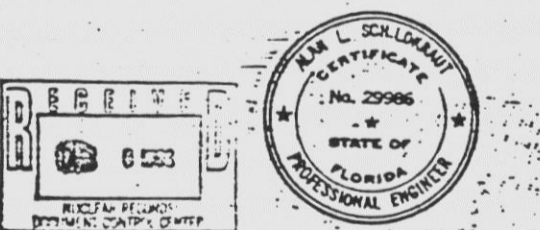

THIS DOCUMENT IS THE PROPERTY OF EBASCO SERVICES INCORPORATED. ITS USE IS EXPRESSLY RESTRICTED BY THE TERMS OF THE CONTRACT, DATED AS OF SEPT. 1, 1975, BETWEEN EBASCO SERVICES INCORPORATED AND FLORIDA POWER & LIGHT COMPANY.

FLORIDA POWER & LIGHT COMPANY  
ST. LUCIE PLANT  
1983-890 MW (4) EXTENSION UNIT NO. 2  
FIRE PROTECTION  
REACTOR AUX. BLDG EL. 43.00'  
FIRE DETECTORS AND EMERGENCY LIGHTS

EBASCO SERVICES INCORPORATED NEW YORK

APPROVED: [Signature]  
DATE: 11/19/93  
DW. ELEC.  
CK. BUE  
G-424 S03

9712040015-49