

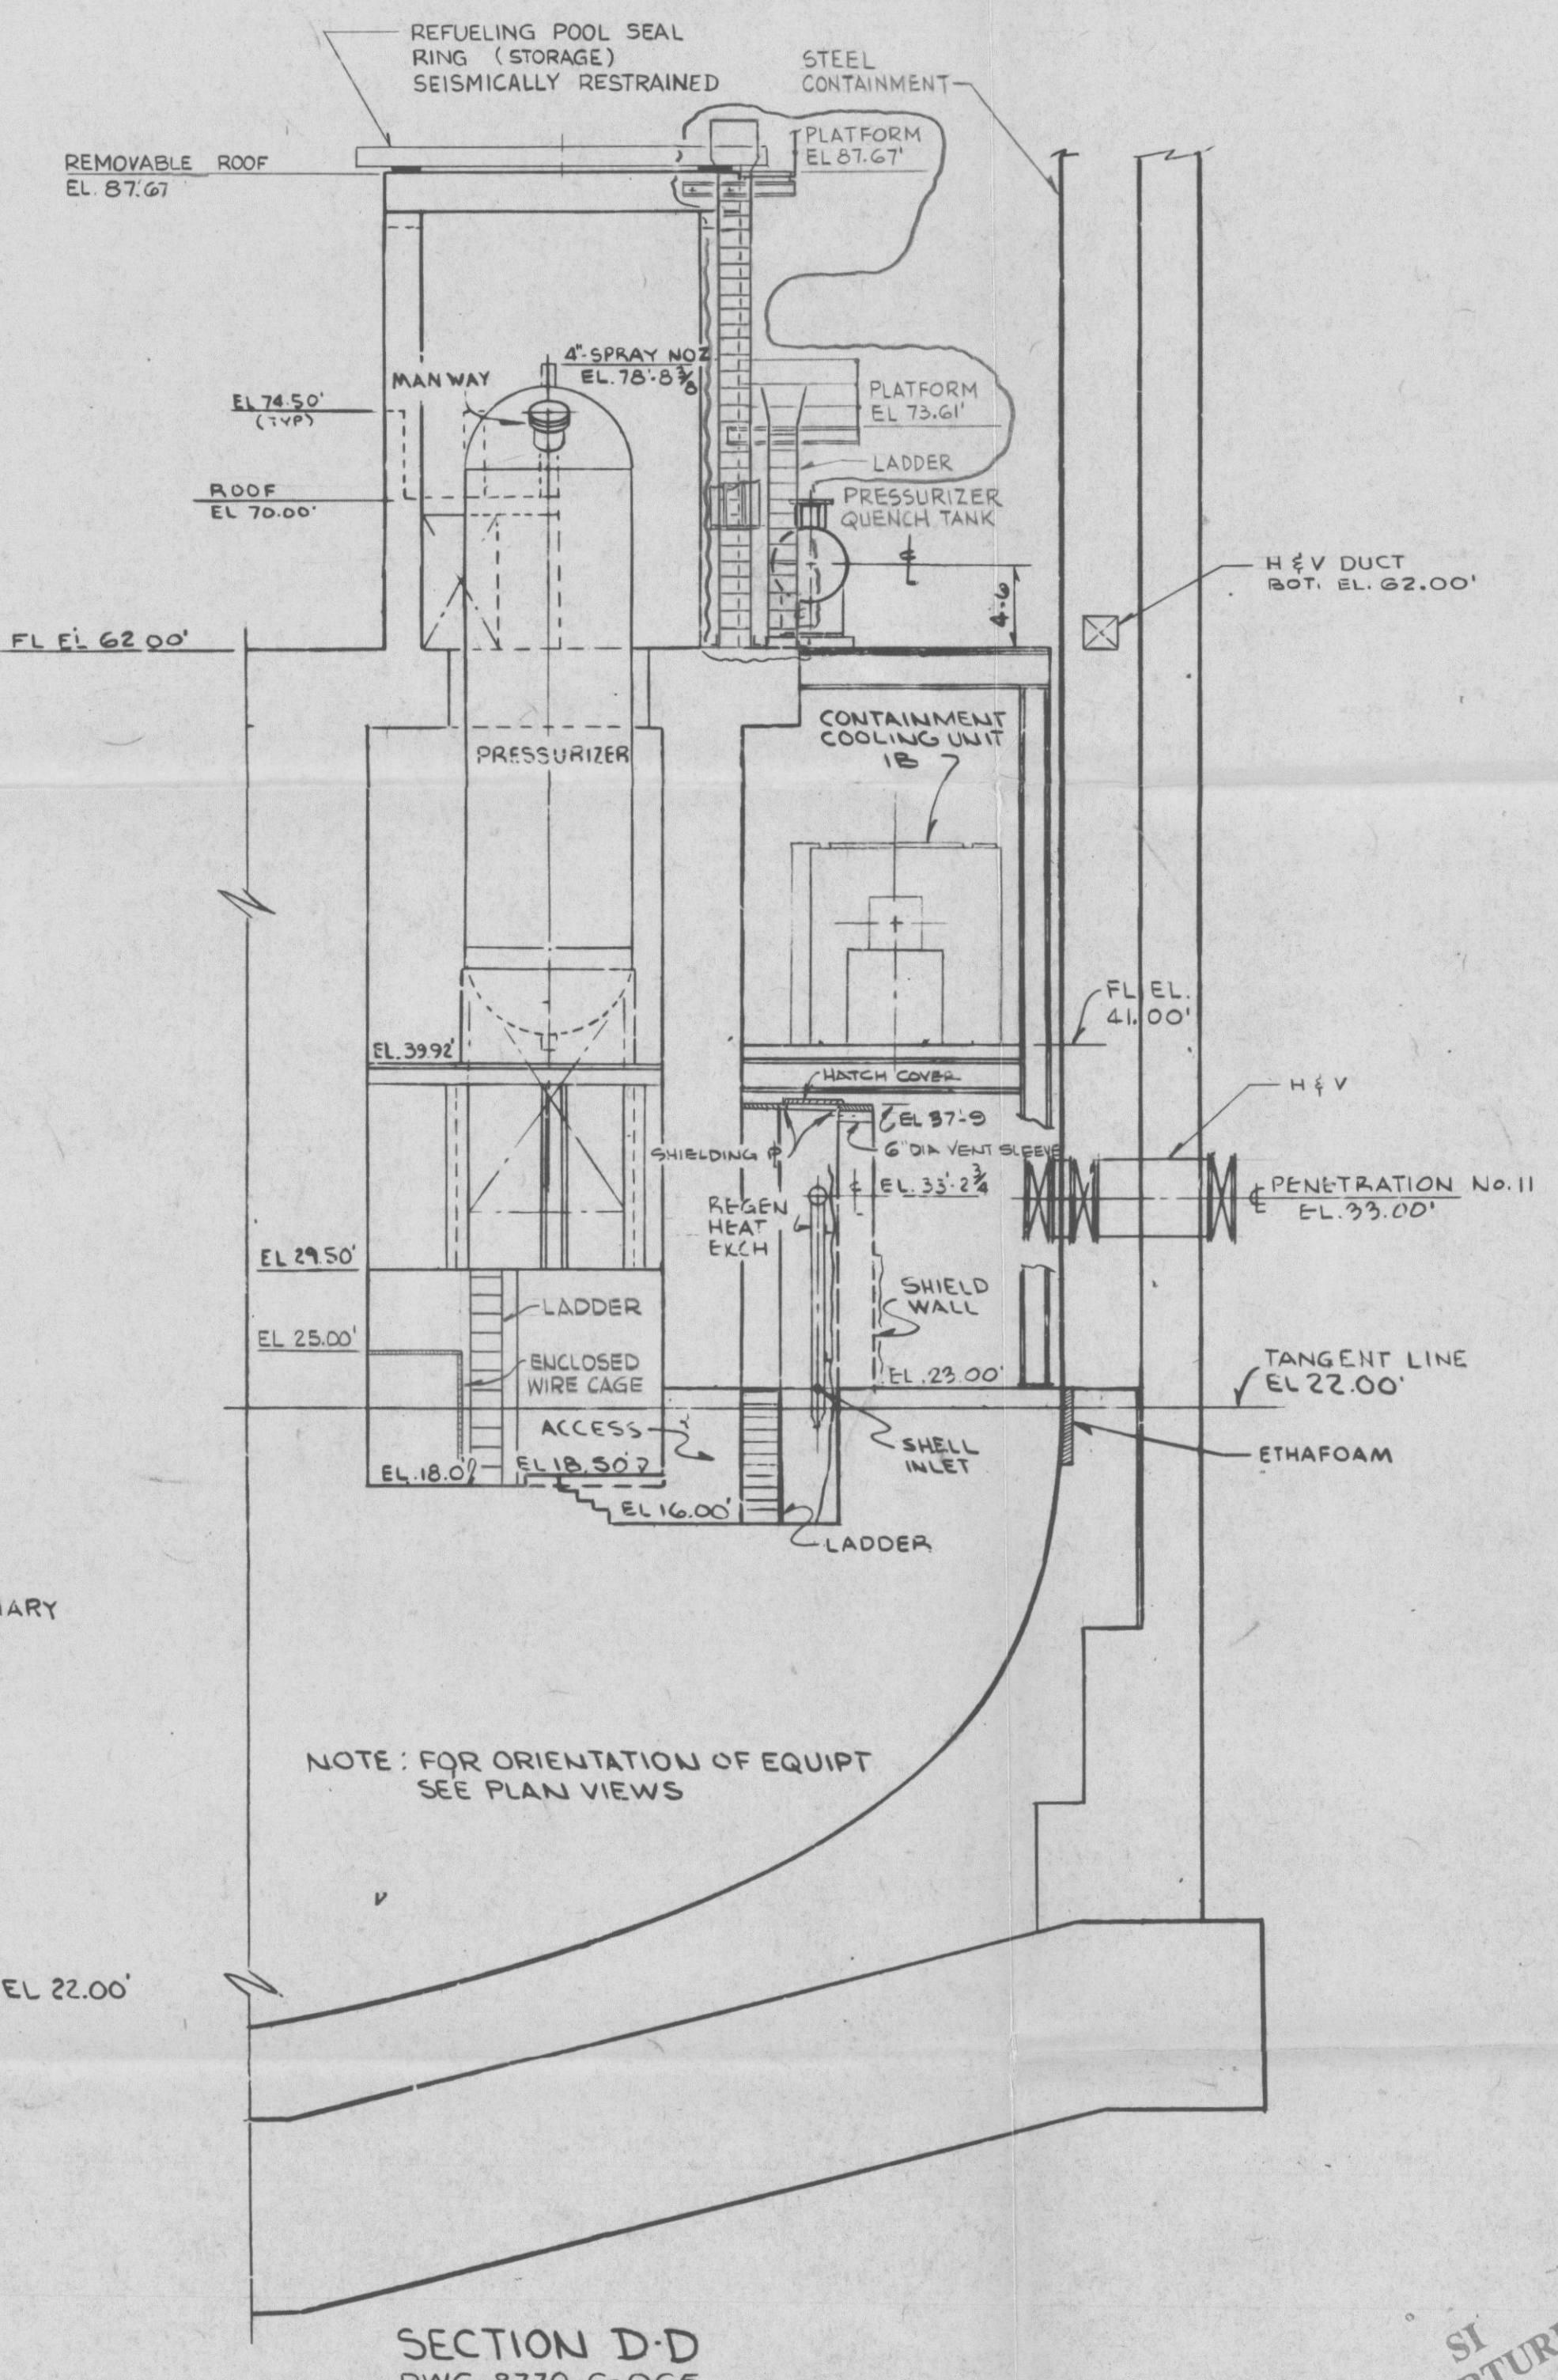


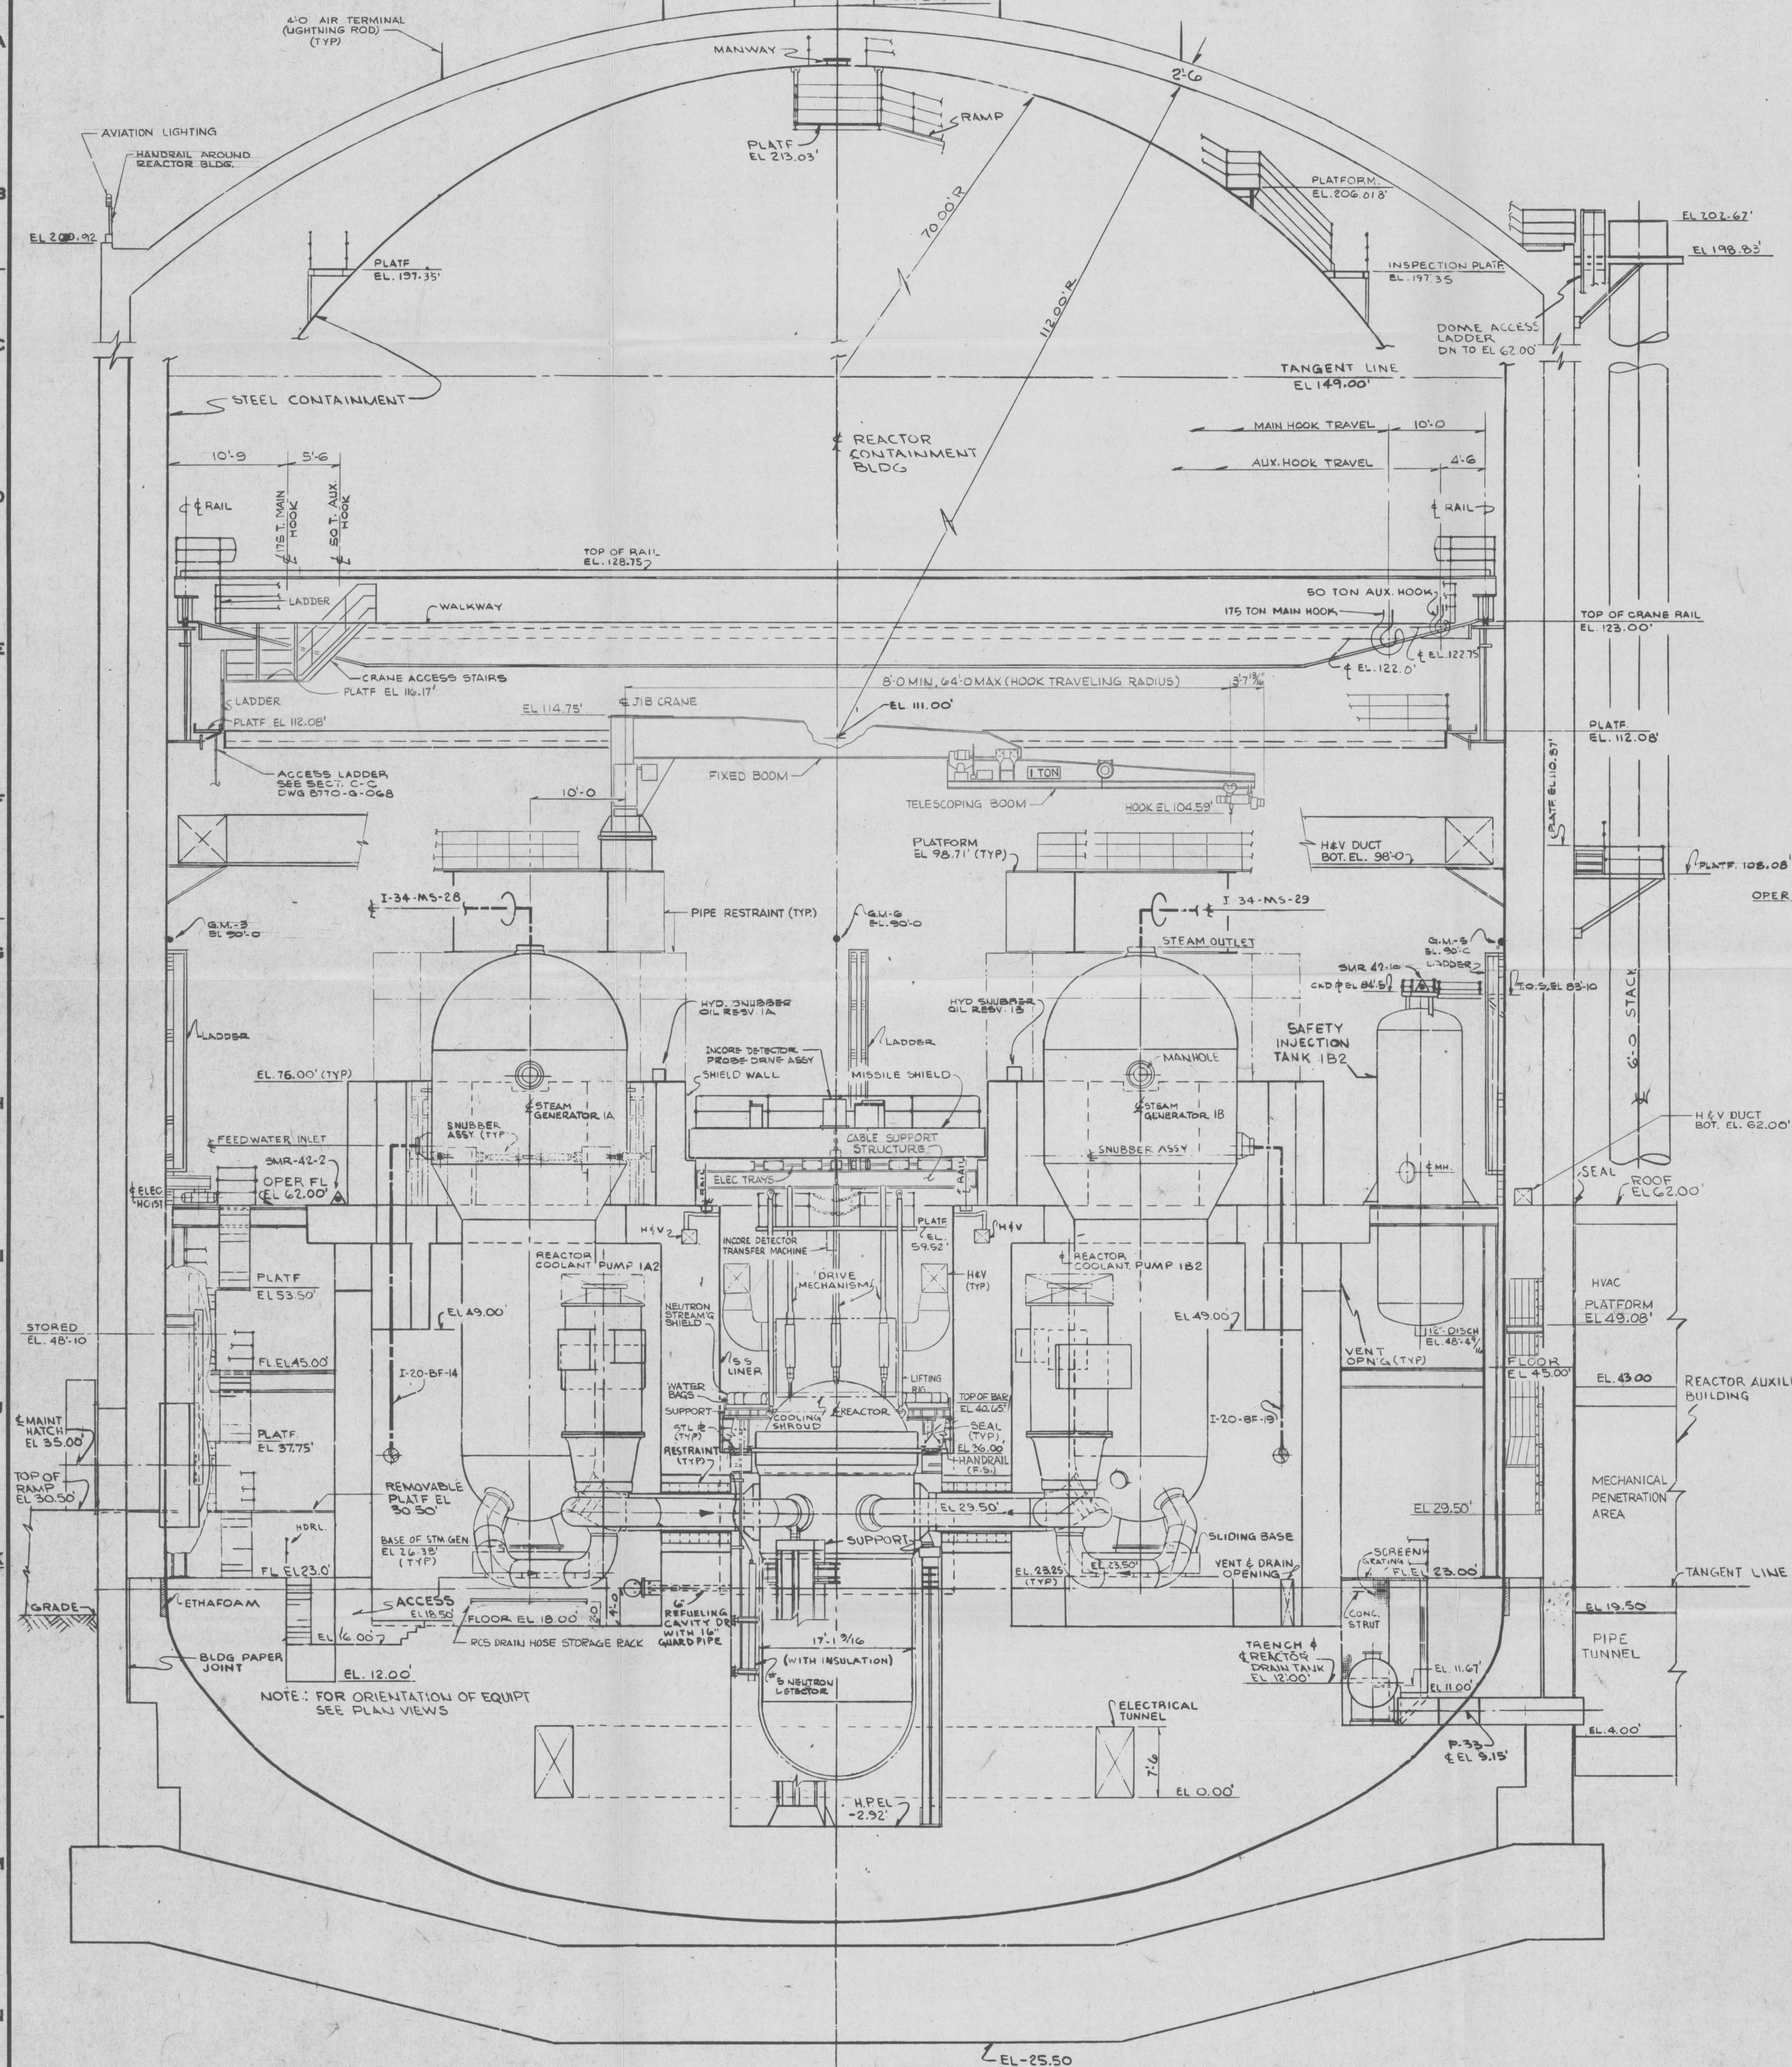

Docket # 50-335
Contract # 370000201-101
Date 3/24/88 of Document
REGULATORY DOCKET FILE

NOTE
FOR NOTES & REFERENCE DRAWINGS SEE 8770-G-068

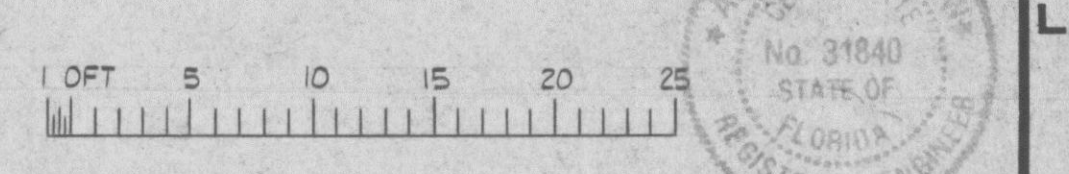

THE DESIGN INFORMATION FOR THE CHANGES SHOWN
IN THIS REVISION HAS BEEN ENGINEERED BY FLORIDA POWER &
LIGHT COMPANY.

THIS DOCUMENT IS THE PROPERTY OF EBASCO SERVICES
INCORPORATED. ITS USE IS EXPRESSLY RESTRICTED BY THE
TERMS OF THE CONTRACT, DATED AS OF AUGUST 10, 1968,
BETWEEN EBASCO SERVICES INCORPORATED AND FLORIDA
POWER & LIGHT COMPANY.

FLORIDA POWER & LIGHT COMPANY
ST LUCIE PLANT
1976 - 890,000 KW INSTALLATION- UNIT NO. 1
GENERAL ARRANGEMENT
REACTOR BUILDING-SECTIONS SHEET I

EBASCO SERVICES INCORPORATED NEW YORK
SCALE: 1/8"=1'-0"
APPROVED
DATE 2-27-83
DIV. MECH.
DR. ANDERSON
CH. PAGAN

13	6-11-87	PC/M 112-115C ADD: (E) CHANGED LADDER GEN. ADD: (E) F14) PLATFORM LADDER	NA	8	10	11
12	3-18-87	PC/M 046-183 ADD: (D-5) HANDRAIL GENERAL DEL. (E) NOT RELEASED	MM	HK	10	11
11	8-17-83	PC/M 136-21 REV: (H) DIST. (E) CRYSTAL PC/M 136-21 ADD: (H) WIRE CAGE	AA	10	10	11
10	2-23-83	PC/M 53-82 REV: (E-2) CRANE ACCESS PLATF. LOC. GENERAL REV: (H-10) TITLE (E-2) HANDRAIL (E-2) CRANE	AA	10	10	11
FOR PREVIOUS REV BLOCKS SEE RECORD MYLAR 8770-G-067 REV 9						
NO.	DATE	REVISION	BY	CH.	APPROVED	



ST
APERTURE
CARD