


| NO | DATE | DESCRIPTION | BY | CHK | APPROVED |
|----|----------|---|------|-----|----------|
| 16 | 10-19-86 | THIS DOCUMENT HAS BEEN PHOTOGRAPHICALLY REPRODUCED. FOR PREVIOUS REVISIONS SEE RECORD MYLAR 2998-G-069 REV 15 | thmc | HK | |
| | | PC/M 073-283 | | | |
| | | ADD (D1, 47, H4, 11) SAMPLE SINK. | | | |
| | | GENERAL REVISIONS (D1, C15, E15, E15H10, H1) GATES AND DOORS; ADD (G2, G4, H6, G10) GATES. | | | |

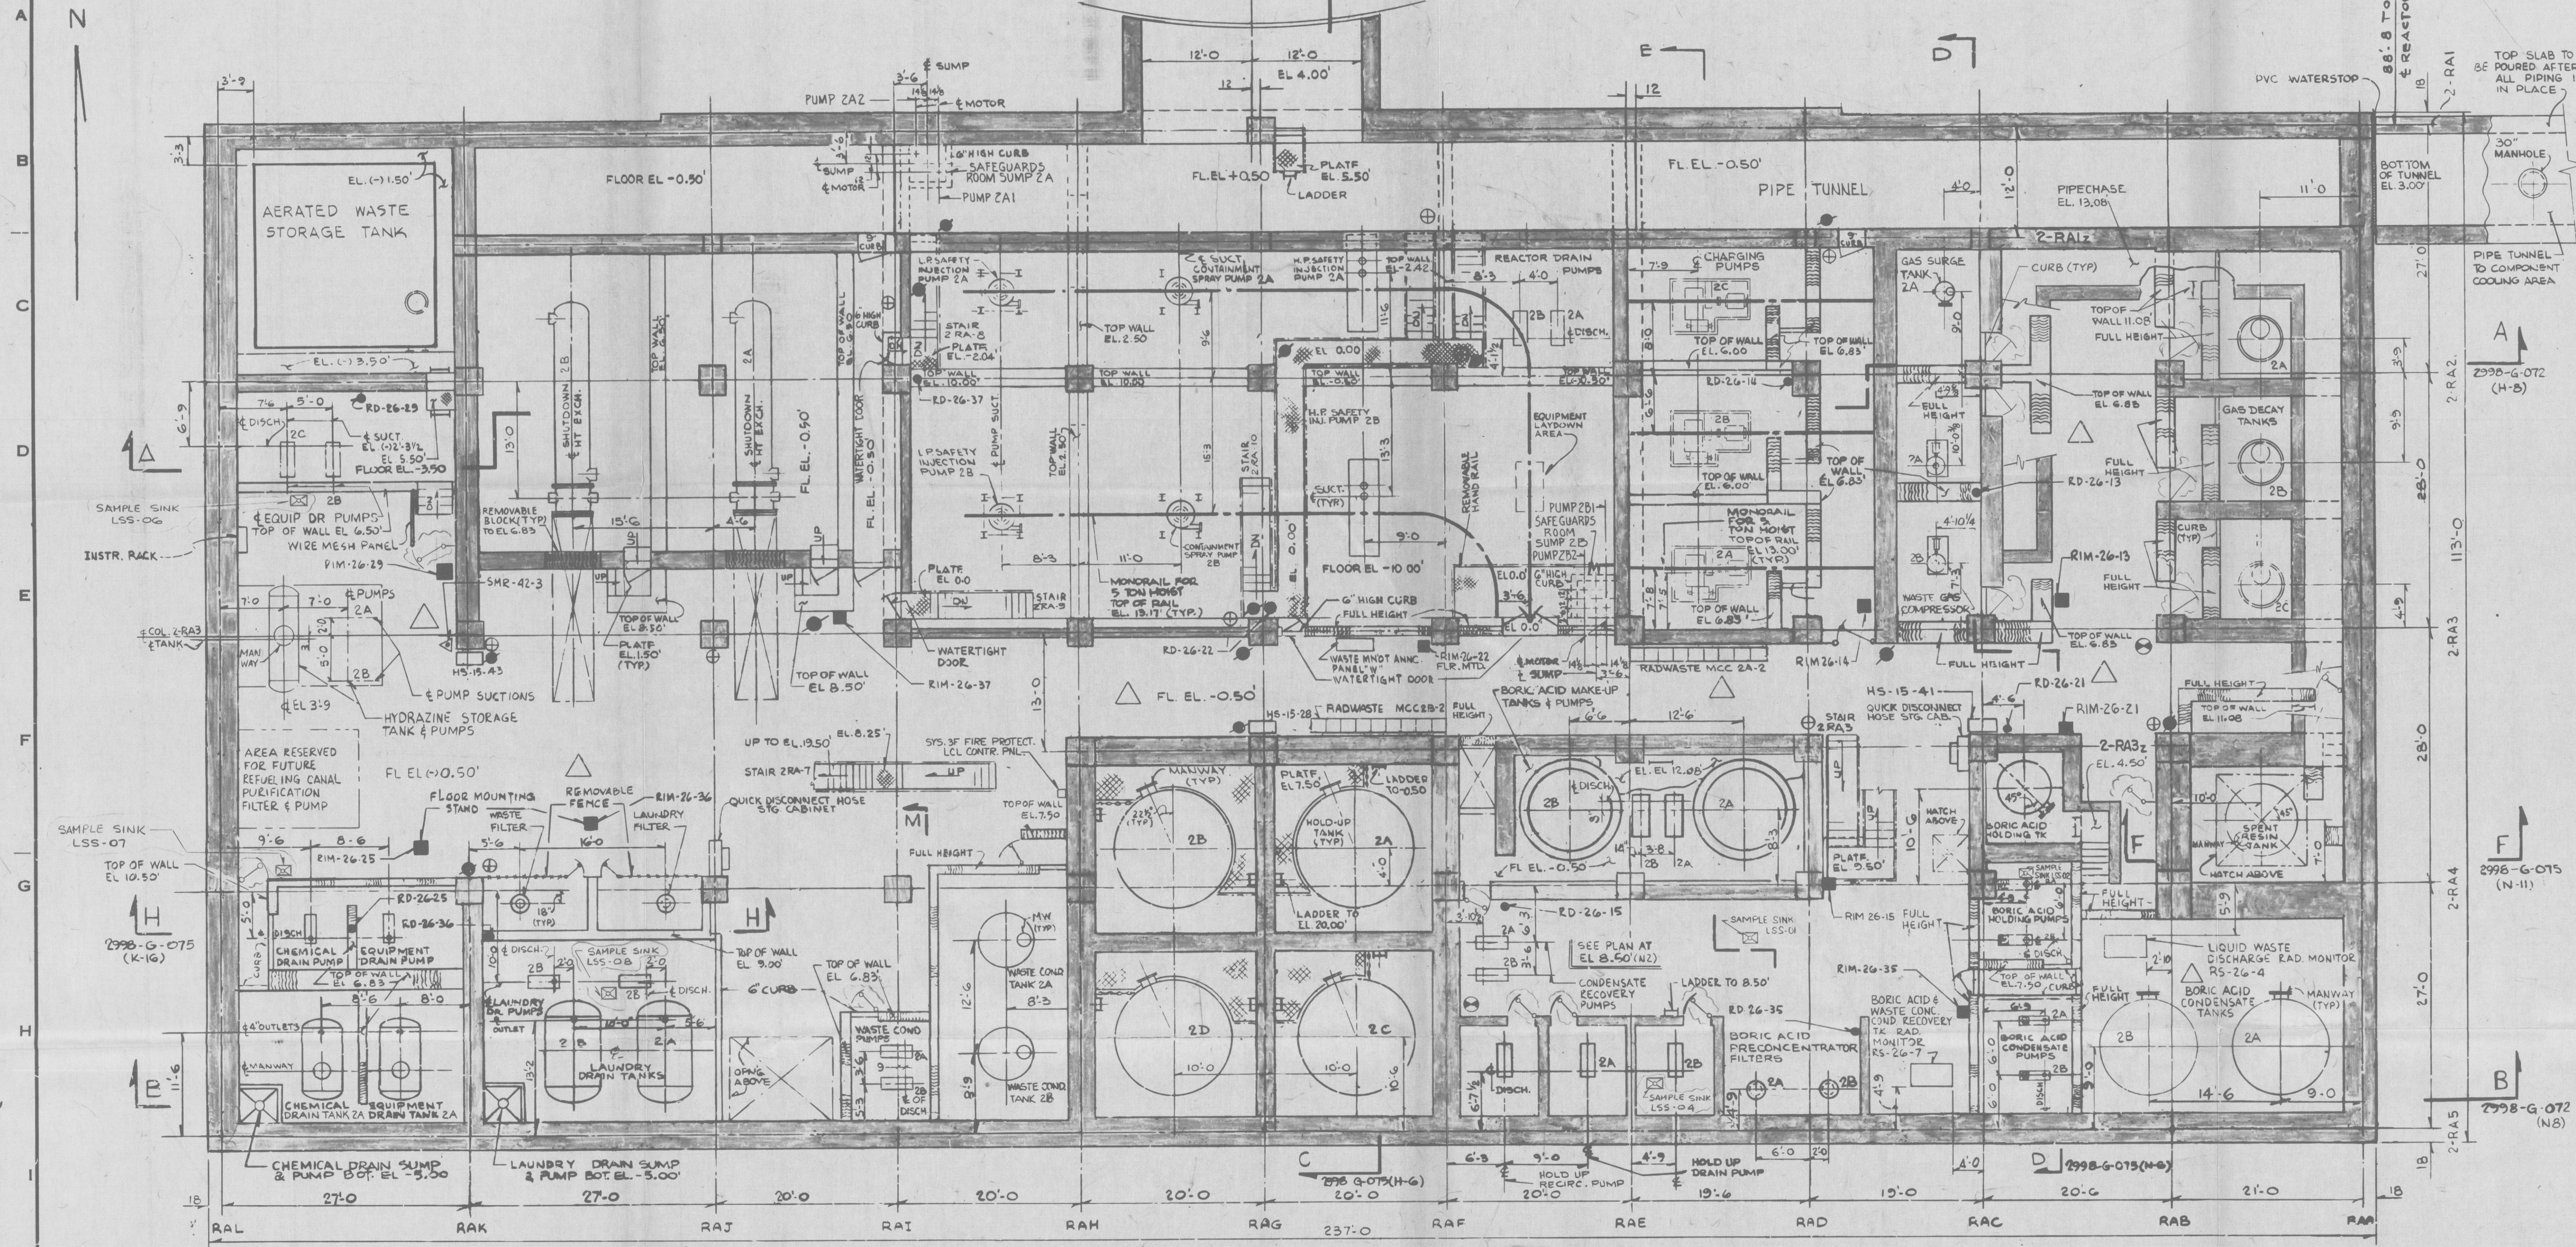

PLAN AT EL. -0.50'

- LEGEND**
- ⊠ AREA RESERVED FOR FUTURE EQUIPMENT, SEE FIELD OF DRAWING FOR BACKFIT ITEM NUMBER
 - ▲ RM - MICROPROCESSOR
 - HS - FIRE HOSE STATION
 - ⊙ DRY CHEMICAL EXT. (FIRE PROTECTION)
 - ⚡ SEISMIC MONITOR
 - RD - RADIATION DETECTOR
 - APM - AIR PARTICLE MONITOR
 - ⊕ PERSONNEL ACCESS CONTROL GATE
 - ⊖ PERSONNEL ACCESS CONTROL DOOR
 - ⊙ CO₂ EXTINGUISHER
 - RIM - MICROPROCESSOR WITH IND.
 - △ IONIZATION DETECTORS
 - ⚡ IONIZATION DETECTORS ABOVE AND BELOW FALSE CEILING
 - ▬ BLOCK WALL
 - ⊕ PRESSURIZED WATER EXTINGUISHER

GENERAL NOTE
 1. PLANT DATUM SHALL BE MEAN LOW WATER IN ATLANTIC OCEAN EL. 0.00'

REFERENCE DRAWINGS

| LIST OF DRAWINGS | NO. |
|------------------|------------|
| 2998-G-146 | 2998-G-146 |
| 2998-G-058 | 2998-G-058 |
| 2998-G-059 | 2998-G-059 |
| 2998-G-070 | 2998-G-070 |
| 2998-G-071 | 2998-G-071 |
| 2998-G-072 | 2998-G-072 |
| 2998-G-075 | 2998-G-075 |
| 2998-G-076 | 2998-G-076 |
| 2998-G-068 | 2998-G-068 |
| 2998-G-064 | 2998-G-064 |

INFORMATION ONLY
 VERIFY WITH A CONTROLLED COPY BEFORE USE.


THE DESIGN INFORMATION FOR THE CHANGES SHOWN IN THIS REVISION HAS BEEN ENGINEERED BY FLORIDA POWER & LIGHT COMPANY.

THIS DOCUMENT IS THE PROPERTY OF EBASCO SERVICES INCORPORATED. ITS USE IS EXPRESSLY RESTRICTED BY THE TERMS OF THE CONTRACT, DATED AS OF SEPTEMBER 1, 1975 BETWEEN EBASCO SERVICES INCORPORATED AND FLORIDA POWER & LIGHT COMPANY.

FLORIDA POWER & LIGHT COMPANY
 ST. LUCIE PLANT
 1983-890 MW EXTENSION UNIT # 2
 GENERAL ARRANGEMENT
 REACTOR AUXILIARY BUILDING
 PLAN SHEET I

EBASCO SERVICES INCORPORATED

| | | |
|------------------|--------------------|-------------------|
| SCALE 1/8"=1'-0" | APPROVED | DATE OCT 29, 1986 |
| DRY MECH | <i>[Signature]</i> | 2998-G-069 |
| DR/CHIN | | 16 |
| CH. KRZEPER | | |

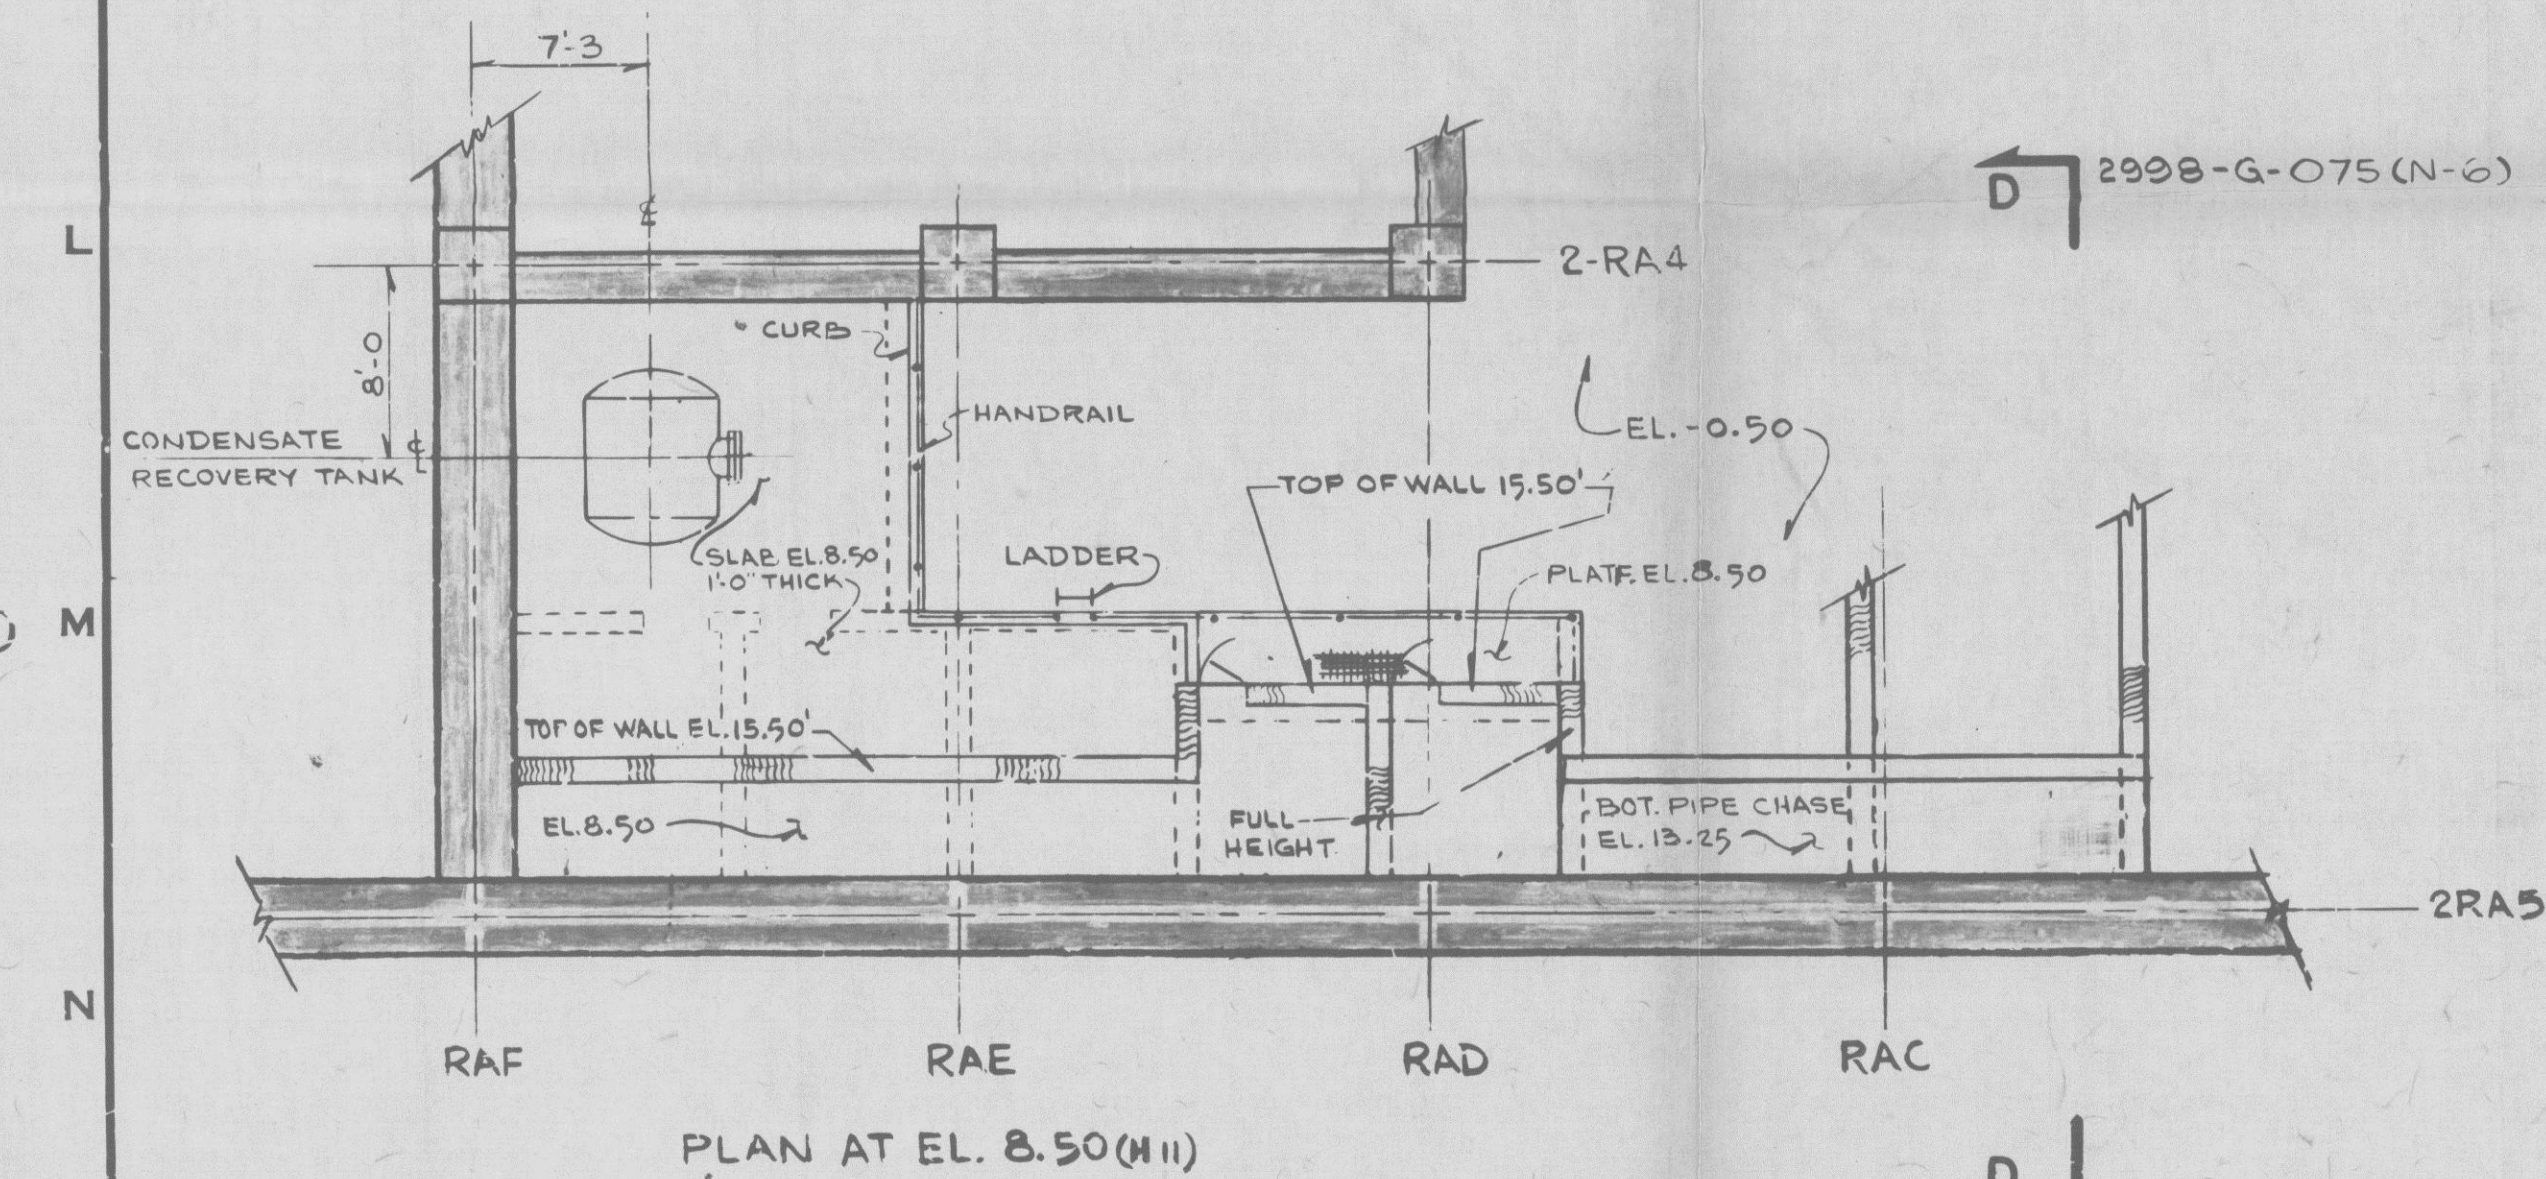

PLAN AT EL. 8.50' (H11)

Docket # 50-335
 Control # 2829060201-93
 Date 8/24/83 of Document
 REGULATORY DOCKET FILE

NOV 20 1986
 ST. LUCIE PLANT
 APERTURE CARD