


Doc No: 50-335
Date: 8/21/88
Rev: 45
REGULATORY DOCKET FILE

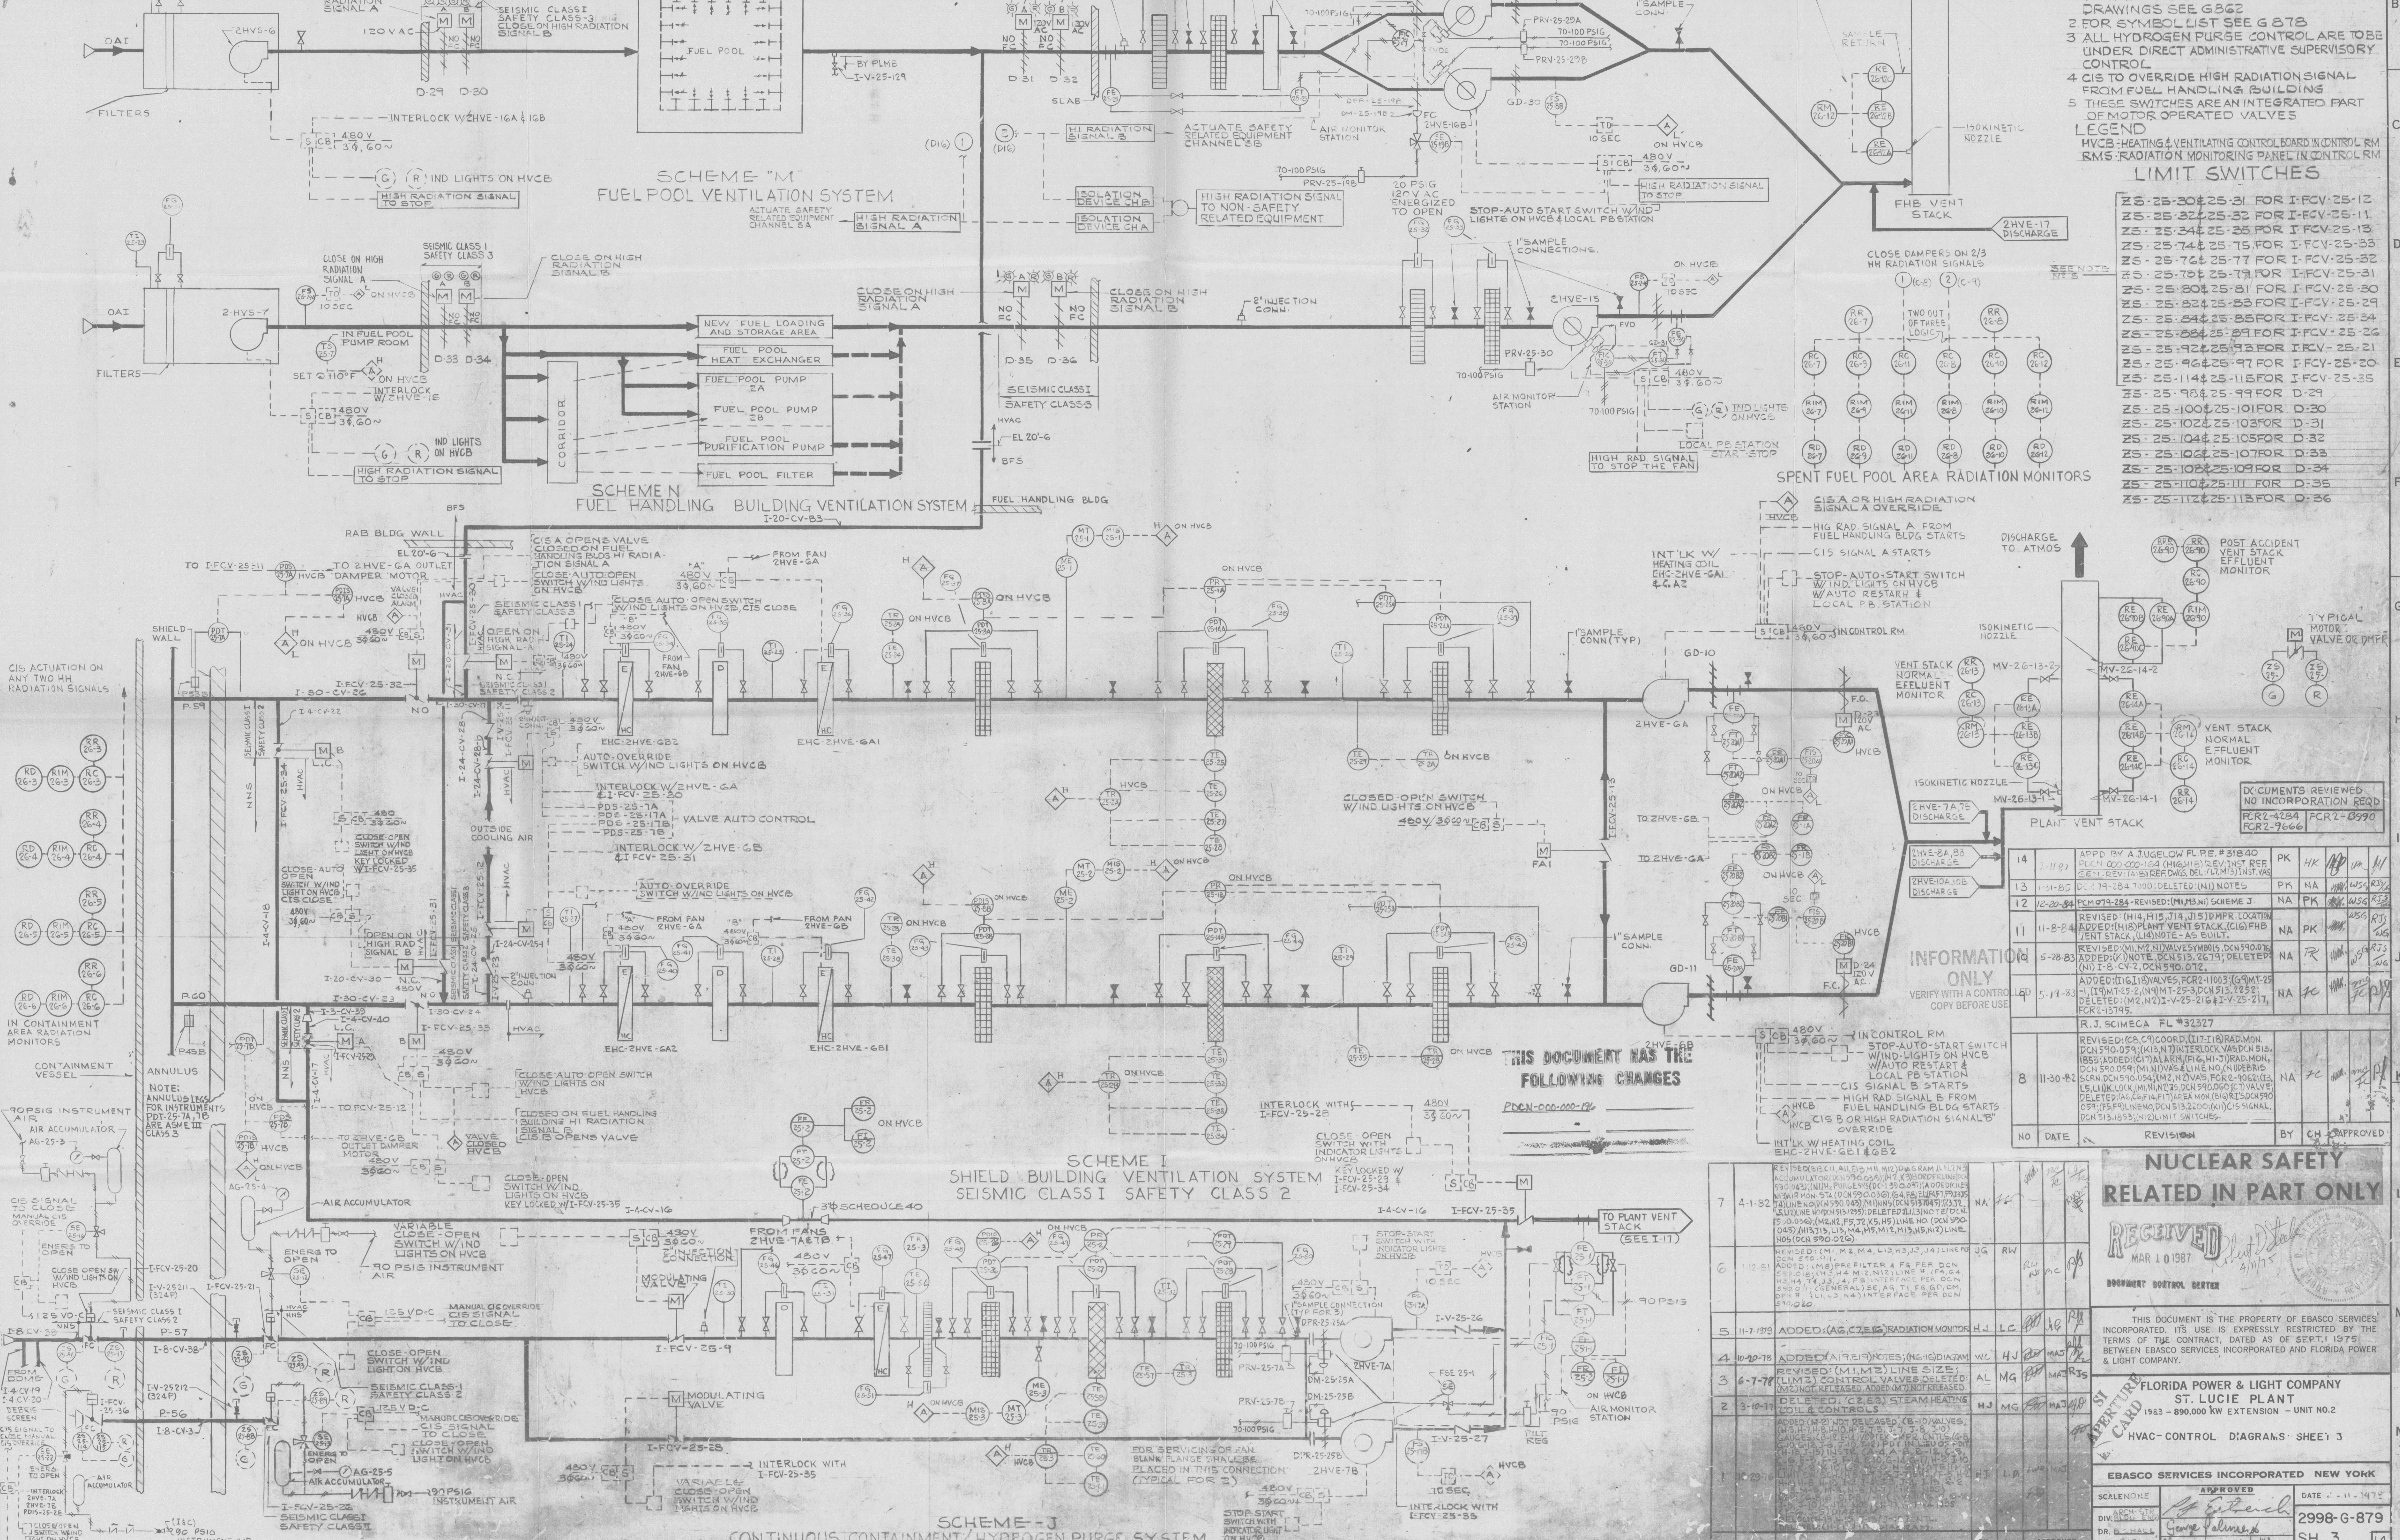

- REFERENCE DRAWINGS:**
- CONTROL DIAGRAM SHEET 2998-G-879-02
 - PIPE VALVE INST SYMBOLS 2998-G-078-010
 - LINE LIST 2998-B-052
 - INSTRUMENT LIST 2998-B-270
- NOTES:**
- FOR ADDITIONAL REFERENCE DRAWINGS SEE G862
 - FOR SYMBOL LIST SEE G 878
 - ALL HYDROGEN PURGE CONTROL ARE TO BE UNDER DIRECT ADMINISTRATIVE SUPERVISORY CONTROL
 - THIS TO OVERRIDE HIGH RADIATION SIGNAL FROM FUEL HANDLING BUILDING
 - THESE SWITCHES ARE AN INTEGRATED PART OF MOTOR OPERATED VALVES
- LEGEND:**
- HVCB: HEATING & VENTILATING CONTROL BOARD IN CONTROL RM
 - RMS: RADIATION MONITORING PANEL IN CONTROL RM
- LIMIT SWITCHES:**
- ZS-25-30, ZS-25-31 FOR I-FCV-25-12
 - ZS-25-32, ZS-25-33 FOR I-FCV-25-11
 - ZS-25-34, ZS-25-35 FOR I-FCV-25-13
 - ZS-25-74, ZS-25-75 FOR I-FCV-25-33
 - ZS-25-76, ZS-25-77 FOR I-FCV-25-32
 - ZS-25-78, ZS-25-79 FOR I-FCV-25-31
 - ZS-25-80, ZS-25-81 FOR I-FCV-25-30
 - ZS-25-82, ZS-25-83 FOR I-FCV-25-29
 - ZS-25-84, ZS-25-85 FOR I-FCV-25-24
 - ZS-25-86, ZS-25-87 FOR I-FCV-25-26
 - ZS-25-92, ZS-25-93 FOR I-FCV-25-21
 - ZS-25-94, ZS-25-97 FOR I-FCV-25-20
 - ZS-25-114, ZS-115 FOR I-FCV-25-35
 - ZS-25-98, ZS-99 FOR D-29
 - ZS-25-100, ZS-101 FOR D-30
 - ZS-25-102, ZS-103 FOR D-31
 - ZS-25-104, ZS-105 FOR D-32
 - ZS-25-106, ZS-107 FOR D-33
 - ZS-25-108, ZS-109 FOR D-34
 - ZS-25-110, ZS-111 FOR D-35
 - ZS-25-112, ZS-113 FOR D-36

- INFORMATION ONLY**
- VERIFY WITH A CONTROL COPY BEFORE USE
- DOCUMENTS REVIEWED**
- NO INCORPORATION REQD
FCR2-4234 FCR2-0990
FCR2-9666
- | NO | DATE | REVISION | BY | APPROVED |
|----|---------|---|----|----------|

NUCLEAR SAFETY RELATED IN PART ONLY

RECEIVED
MAR 10 1987
DOCUMENT CONTROL CENTER


FLORIDA POWER & LIGHT COMPANY
ST. LUCIE PLANT
1983 - 890,000 KW EXTENSION - UNIT NO. 2
HVAC-CONTROL DIAGRAMS-SHEET 3







