


480V MOTOR CONTROL CENTER NO. 2B2

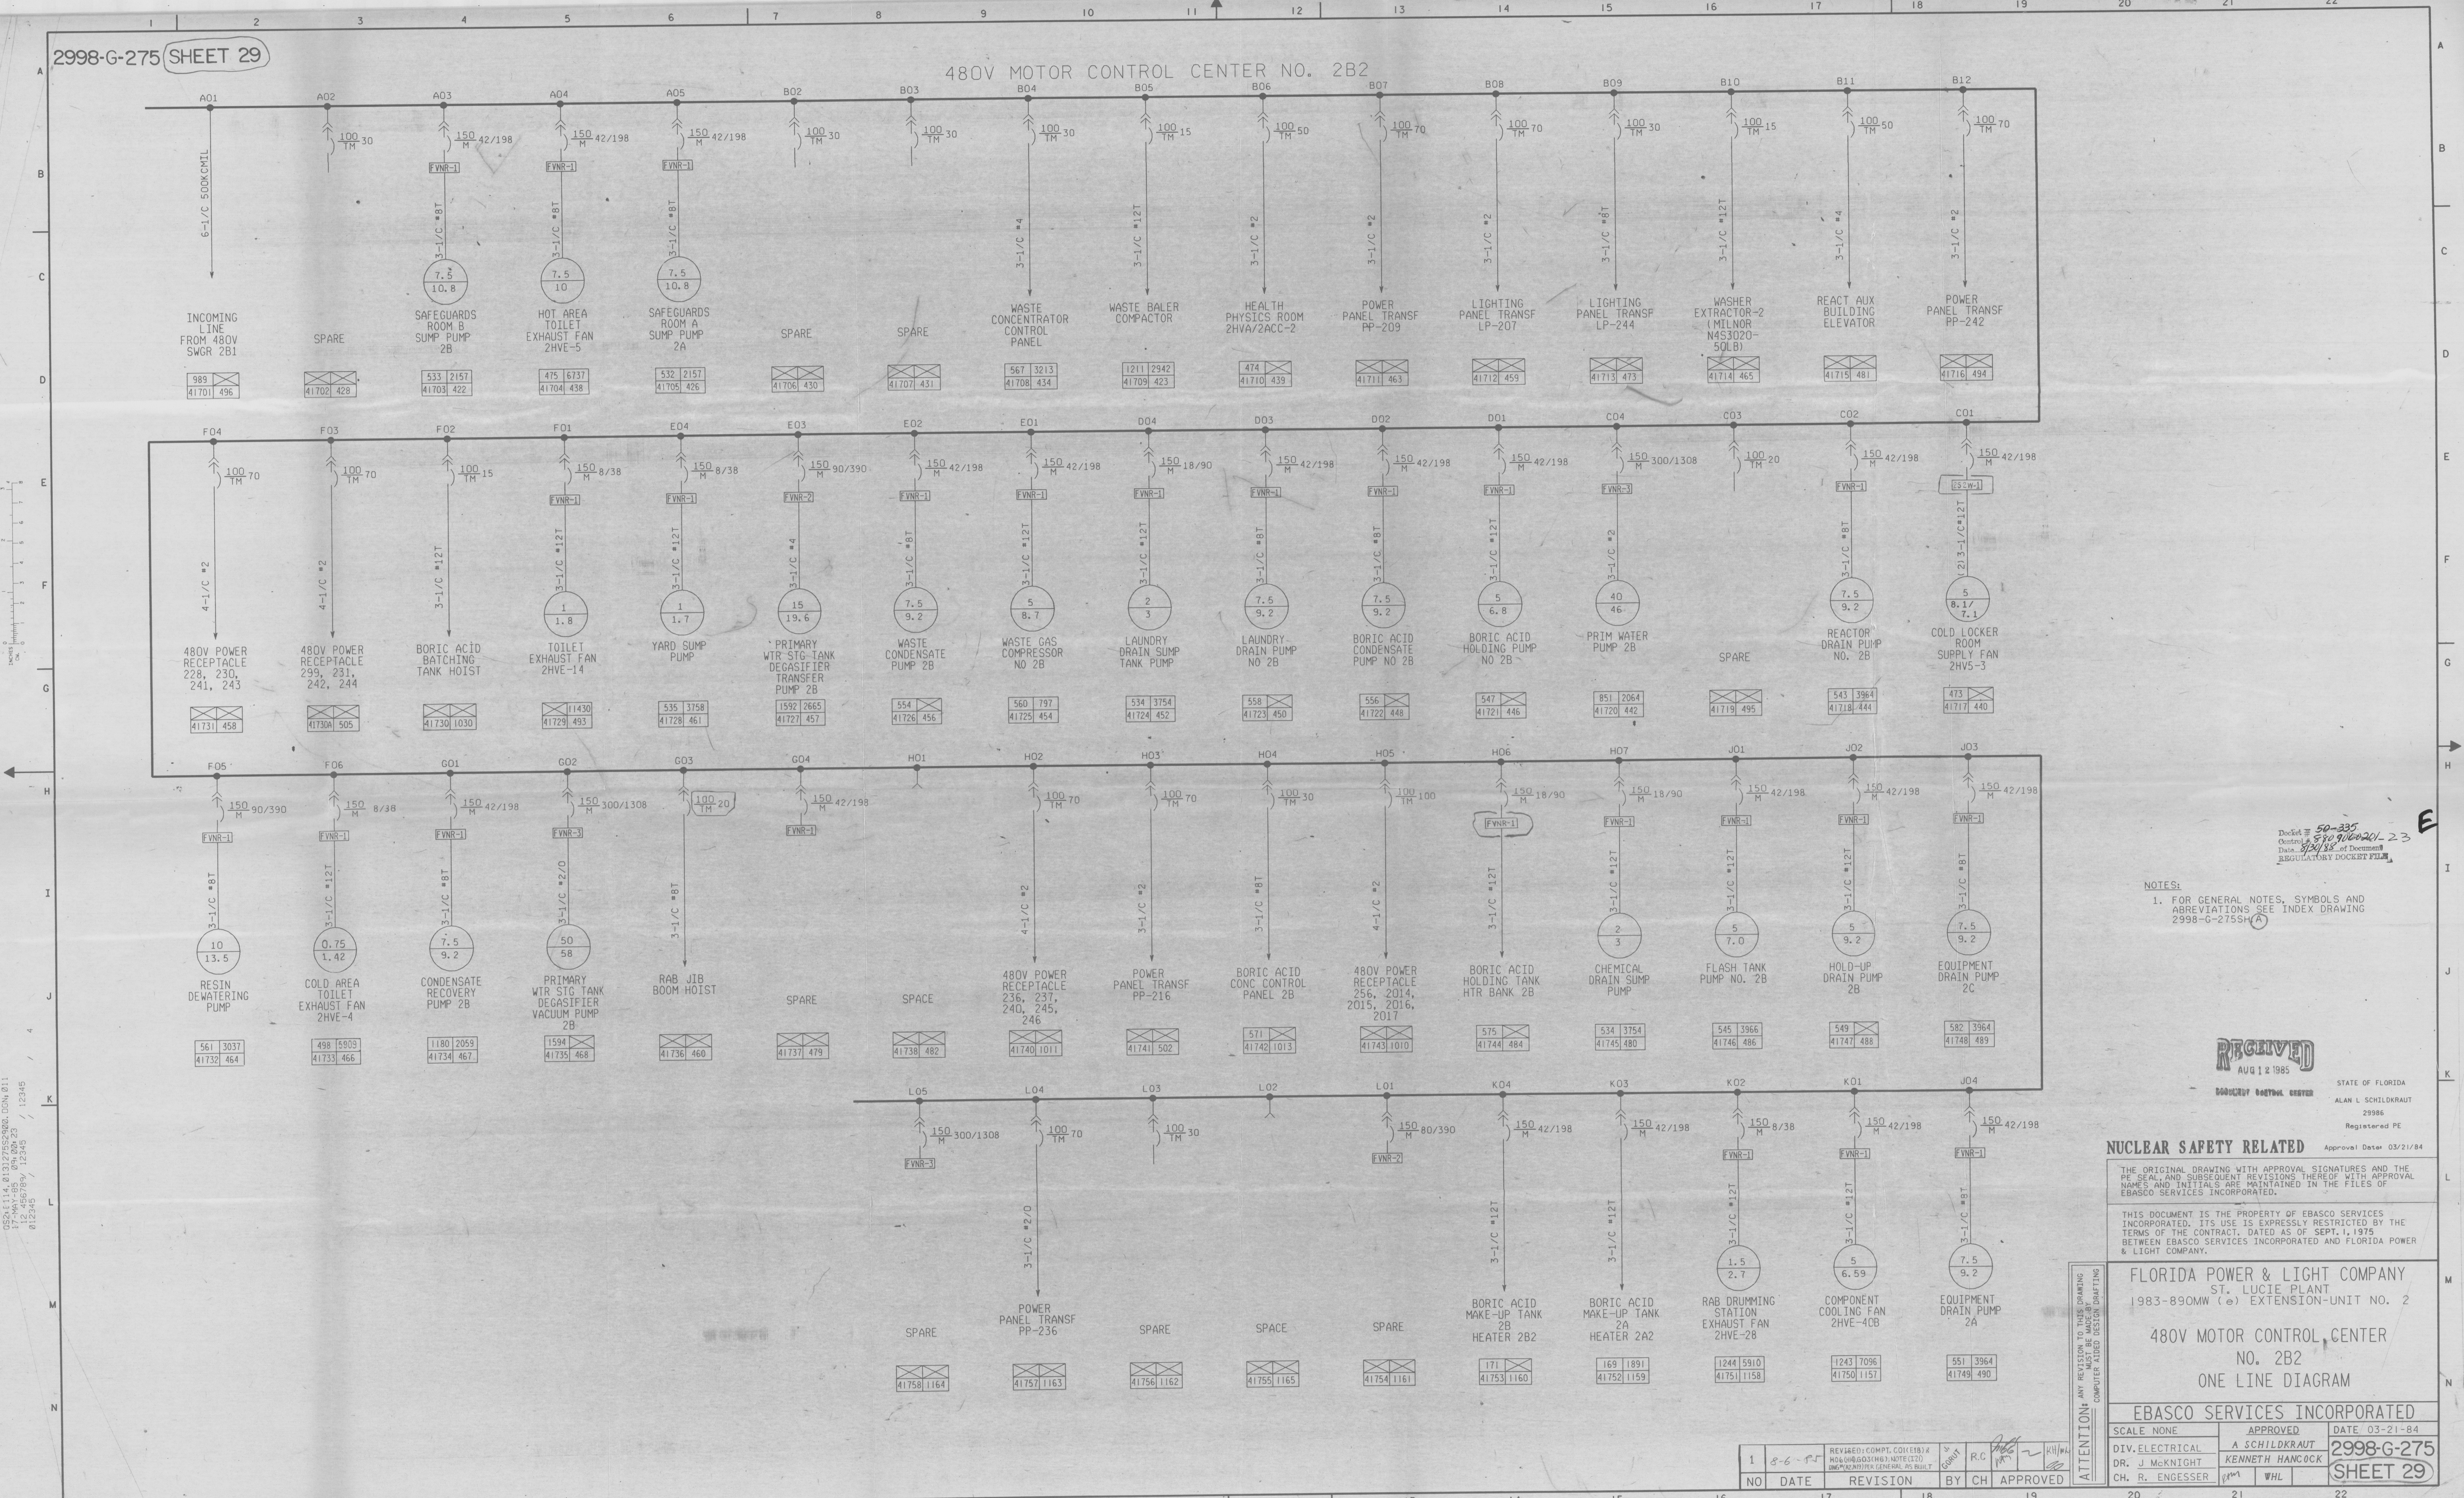

NOTES:
 1. FOR GENERAL NOTES, SYMBOLS AND ABBREVIATIONS SEE INDEX DRAWING 2998-G-275SH(A)

RECEIVED
 AUG 12 1985

STATE OF FLORIDA
 ALAN L. SCHILDKRAUT
 29986
 Registered PE

NUCLEAR SAFETY RELATED Approval Date: 03/21/84

THE ORIGINAL DRAWING WITH APPROVAL SIGNATURES AND THE PE SEAL AND SUBSEQUENT REVISIONS THEREOF WITH APPROVAL NAMES AND INITIALS ARE MAINTAINED IN THE FILES OF EBASCO SERVICES INCORPORATED.

THIS DOCUMENT IS THE PROPERTY OF EBASCO SERVICES INCORPORATED. ITS USE IS EXPRESSLY RESTRICTED BY THE TERMS OF THE CONTRACT, DATED AS OF SEPT. 1, 1975 BETWEEN EBASCO SERVICES INCORPORATED AND FLORIDA POWER & LIGHT COMPANY.

FLORIDA POWER & LIGHT COMPANY
 ST. LUCIE PLANT
 1983-890MW (e) EXTENSION-UNIT NO. 2

480V MOTOR CONTROL CENTER
 NO. 2B2
 ONE LINE DIAGRAM

EBASCO SERVICES INCORPORATED

SCALE NONE	APPROVED A. SCHILDKRAUT	DATE 03-21-84
DR. J. McKNIGHT	KENNETH HANCOCK	2998-G-275
CH. R. ENGBESSER	WHL	SHEET 29

ATTENTION: ANY REVISION TO THIS DRAWING MUST BE MADE BY COMPUTER AIDED DESIGN (CAD)

NO	DATE	REVISION	BY	CH	APPROVED
1	8-6-85	REVISED: COMPT. COIL (E18) & M26 (M26) (M27) (M28) (NOTE C22) (M26) (M27) (GENERAL AS BUILT)	RC	KH	

0524114, 0137252200, 00N, 011
 12 456789, 12345
 012345

INFORMATION ONLY
 VERIFY WITH A CONTROLLED COPY BEFORE USE.