


8770-G-079 SHEET 4

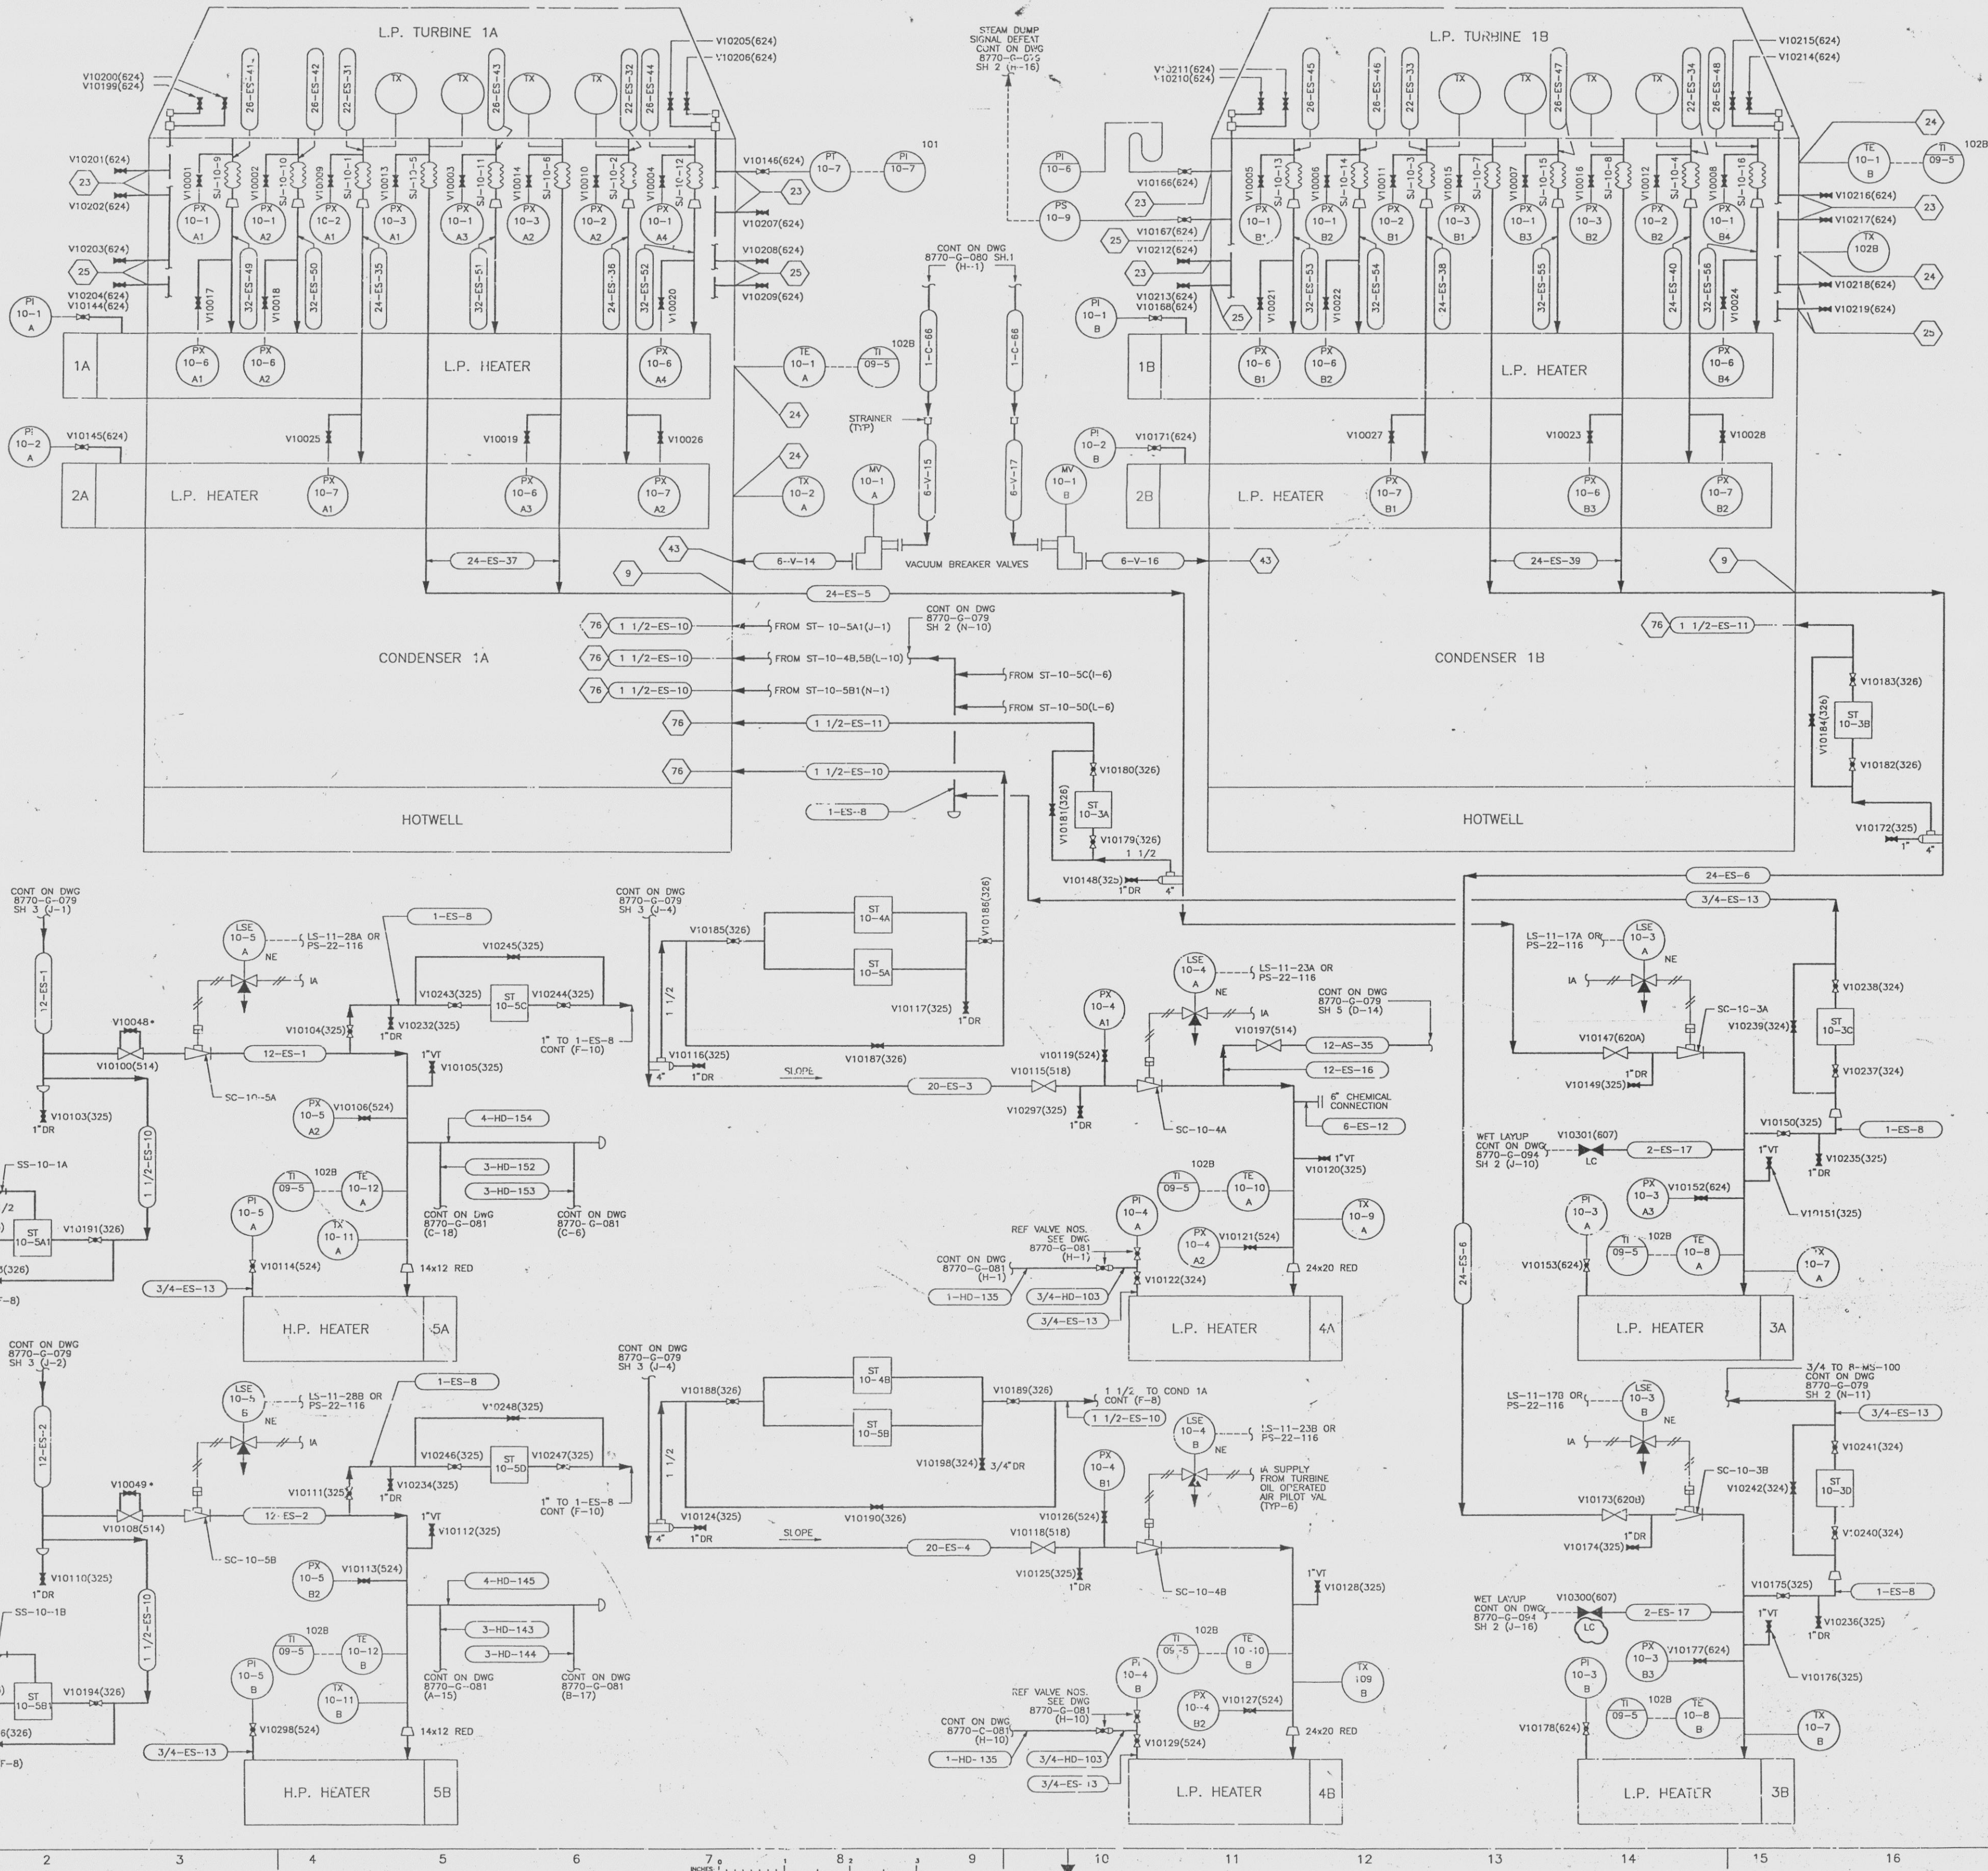

REVISIONS					
NO	DATE	DESCRIPTION	BY	CH	APPROVED
22	8-8-85	FOR PREVIOUS REV BLOCKS SEE RECORD MYLAR 8770-G-079 SH.1&2, REV.21	PB	JAS	WJP
23	7-18-86	THIS DWG WAS REVISED AND REDRAWN FROM DWG 079 SH 1 & 2, REV. 21	JAS	PB	WJP
24	6-30-87	GENERAL-REVISED: (C-9)CONT.(K4,N4) NOMENCLATURE	PB	HK	WJP
25	9-05-88	APPRO BY A.J. UGELOW FL PE # 31840 PC/M 037-186 REV.4,11,14,14.1,13,REF. GEN. REV.22,10,14,M2,3,10,11,13)SYMBOLS, ADD:(11)DRAINS.	PB	HK	WJP
26	8-28-91	PC/M 208-191 DEL: (A1,N19)DWG SHEET REFERENCE GENERAL: REV: (C9) CONT.: ADD: (M17) NOTE	LEL	FP	WJP
27	5-07-92	PC/M 555-191 REV: (L9) VALVE SIZE	PAB	WJP	VFR
28	6-10-95	PC/M 153-194 REV: (M15) ADD: LC	PAB	WJP	VFR

FOR NOTES & REFERENCE DWGS SEE 8770-G-079 SH. 1

STATE OF FLORIDA

RAYMOND C. ROSSI

32768

REGISTERED

APPROVAL DATE 1-7-85

REVISION OF THIS DRAWING MAY REQUIRE UPDATE OF THE FOLLOWING DOCUMENT: FSAR FIGURE 10.1-14

THE DESIGN INFORMATION FOR THE CHANGES SHOWN IN THIS REVISION HAS BEEN CHECKED BY FLORIDA POWER & LIGHT COMPANY

THE ORIGINAL DRAWING AND SUBSEQUENT REVISIONS THEREOF, WITH APPROVAL, INITIALS AND WITH THE PE SEAL, IF APPLICABLE, ARE IN THE FILES OF EASCO SERVICES INCORPORATED, IN THE FILES OF EASCO SERVICES INCORPORATED. THIS DOCUMENT IS THE PROPERTY OF EASCO SERVICES INCORPORATED. ITS USE IS EXPRESSLY RESTRICTED BY THE TERMS OF THE CONTRACT, DATED AS OF AUGUST 14, 1988 BETWEEN EASCO SERVICES INCORPORATED AND FLORIDA POWER & LIGHT COMPANY.

FLORIDA POWER & LIGHT COMPANY

ST. LUCIE PLANT

1976 - 890 MW INSTALLATION - UNIT 1

FLOW DIAGRAM

EXTRACTION STEAM-SH.02

EASCO SERVICES INCORPORATED

SCALE: NONE

DATE: 8-8-85

DR: MECHANICAL

APPROVED: R.C. ROSSI

8770-G-079

DR: P. BERGERON

A.J. UGELOW

SH 4

CH: J.A. SMITH

WJP

VFR

FILE: USM00179.DWG

9701270072-82

ANSTEC
APERTURE
CARD