


2998-G-078
SH 132

REVISIONS				
NO	DATE	DESCRIPTION	BY	APPROVED
4	7/24/95	2998-G-078 SH.132	BE	AS
5	10/6/95	REV. DRAW LINE (-6)	PAB	AS

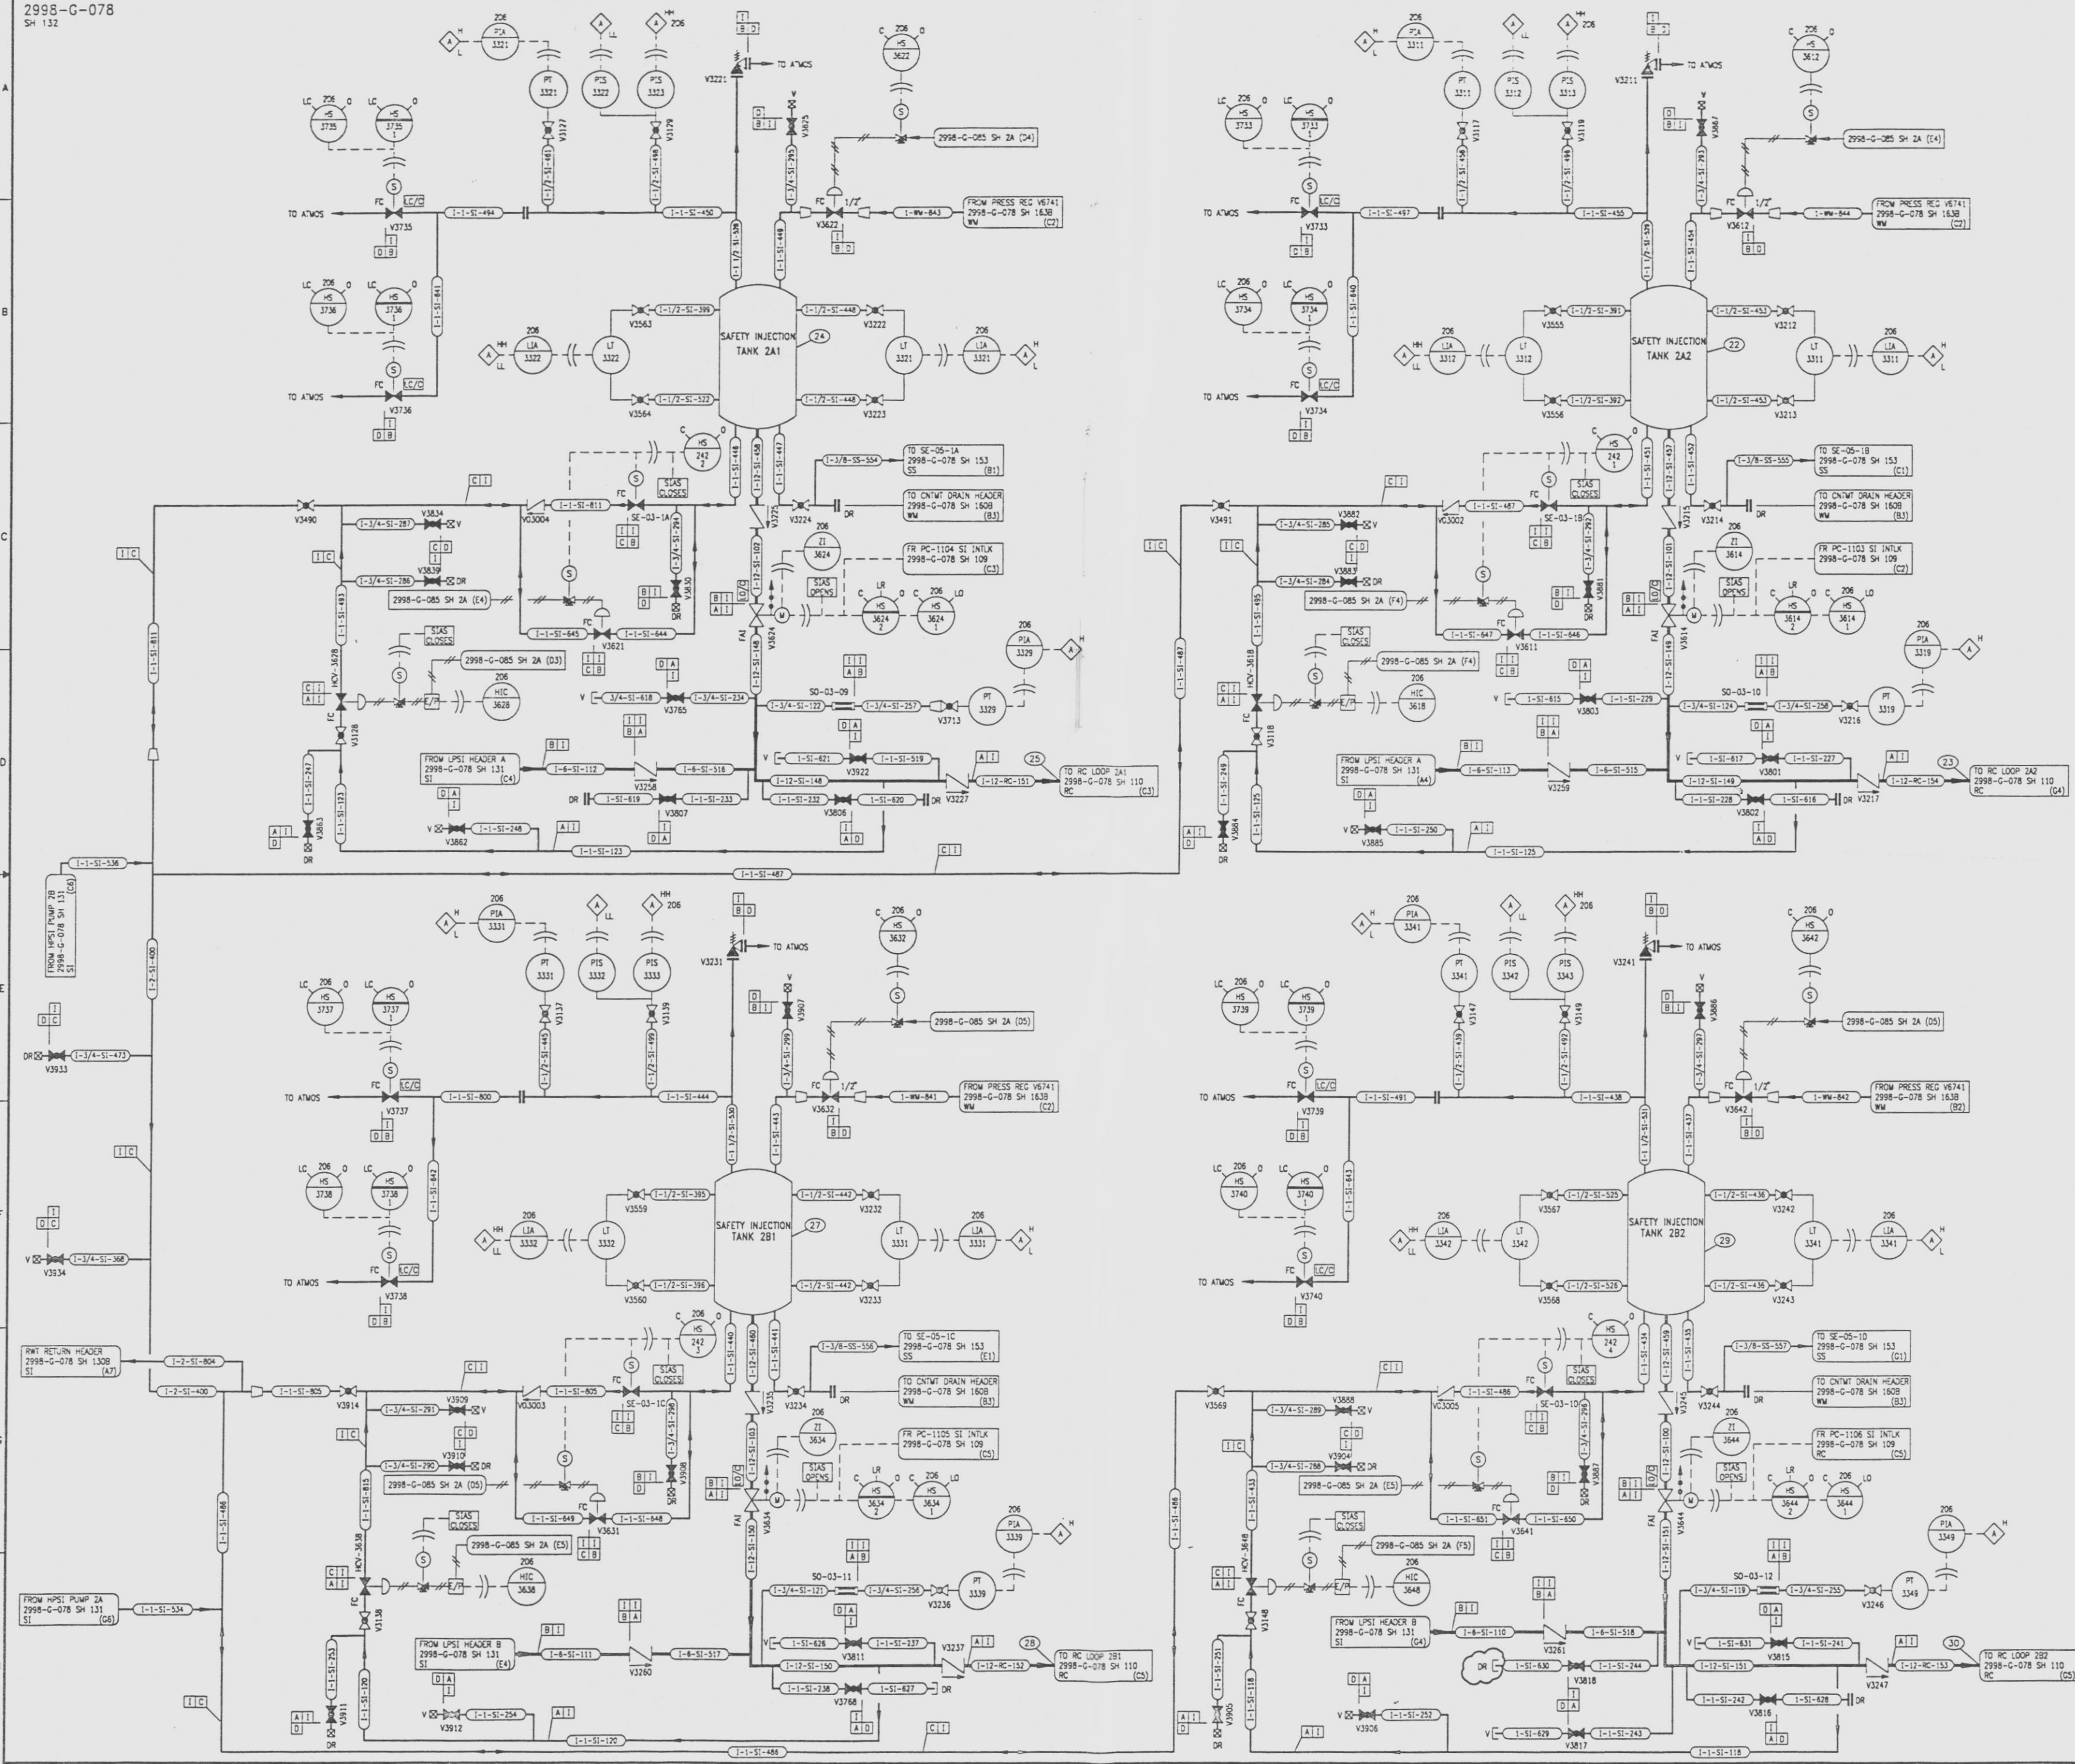

REFERENCE DRAWINGS
PIPE, VALVE & INSTRUMENT SYMBOLS 2998-G-078 SH 100
VALVE LIST 2998-A-001
LINE LIST 2998-B-002
VALVE OPERATIONAL NUMBER INDEX 2998-B-007A
INSTRUMENT INSTALLATION DETAILS 2998-B-231
INSTRUMENT LIST 2998-B-270C

NOTE:
THIS DRAWING IS MADE FROM REV. 3
OF DRAWING 2998-G-078 SH.132

REVISION OF THIS DRAWING MAY REQUIRE UPDATE OF
THE FOLLOWING DOCUMENTS:
1. FSAR FIGURE 4.4-9c
2. FSAR FIGURE 6.3-1c

NUCLEAR SAFETY RELATED IN PART ONLY

FLORIDA POWER & LIGHT COMPANY
ST. LUCIE PLANT
1983 - 890 WME EXTENSION - UNIT 2
FLOW DIAGRAM
SAFETY INJECTION
SYSTEM

SCALE	NAME	APPROVAL	DATE
AS SHOWN	DATE	2998-G-078	SH.132
DR. J. B. BROWN	DATE	2998-G-078	SH.132
CH. J. B. BROWN	DATE	2998-G-078	SH.132

9607170092-45

D