


2998-G-079
SH 3

REVISIONS				
NO	DATE	DESCRIPTION	BY	APPROVED
19	7/24/95		BB	JLZ
201-3-31-95: REVISION				
20	11/1/95		PAB	JLZ
201-3-31-95: REV. INSTR. (2)				

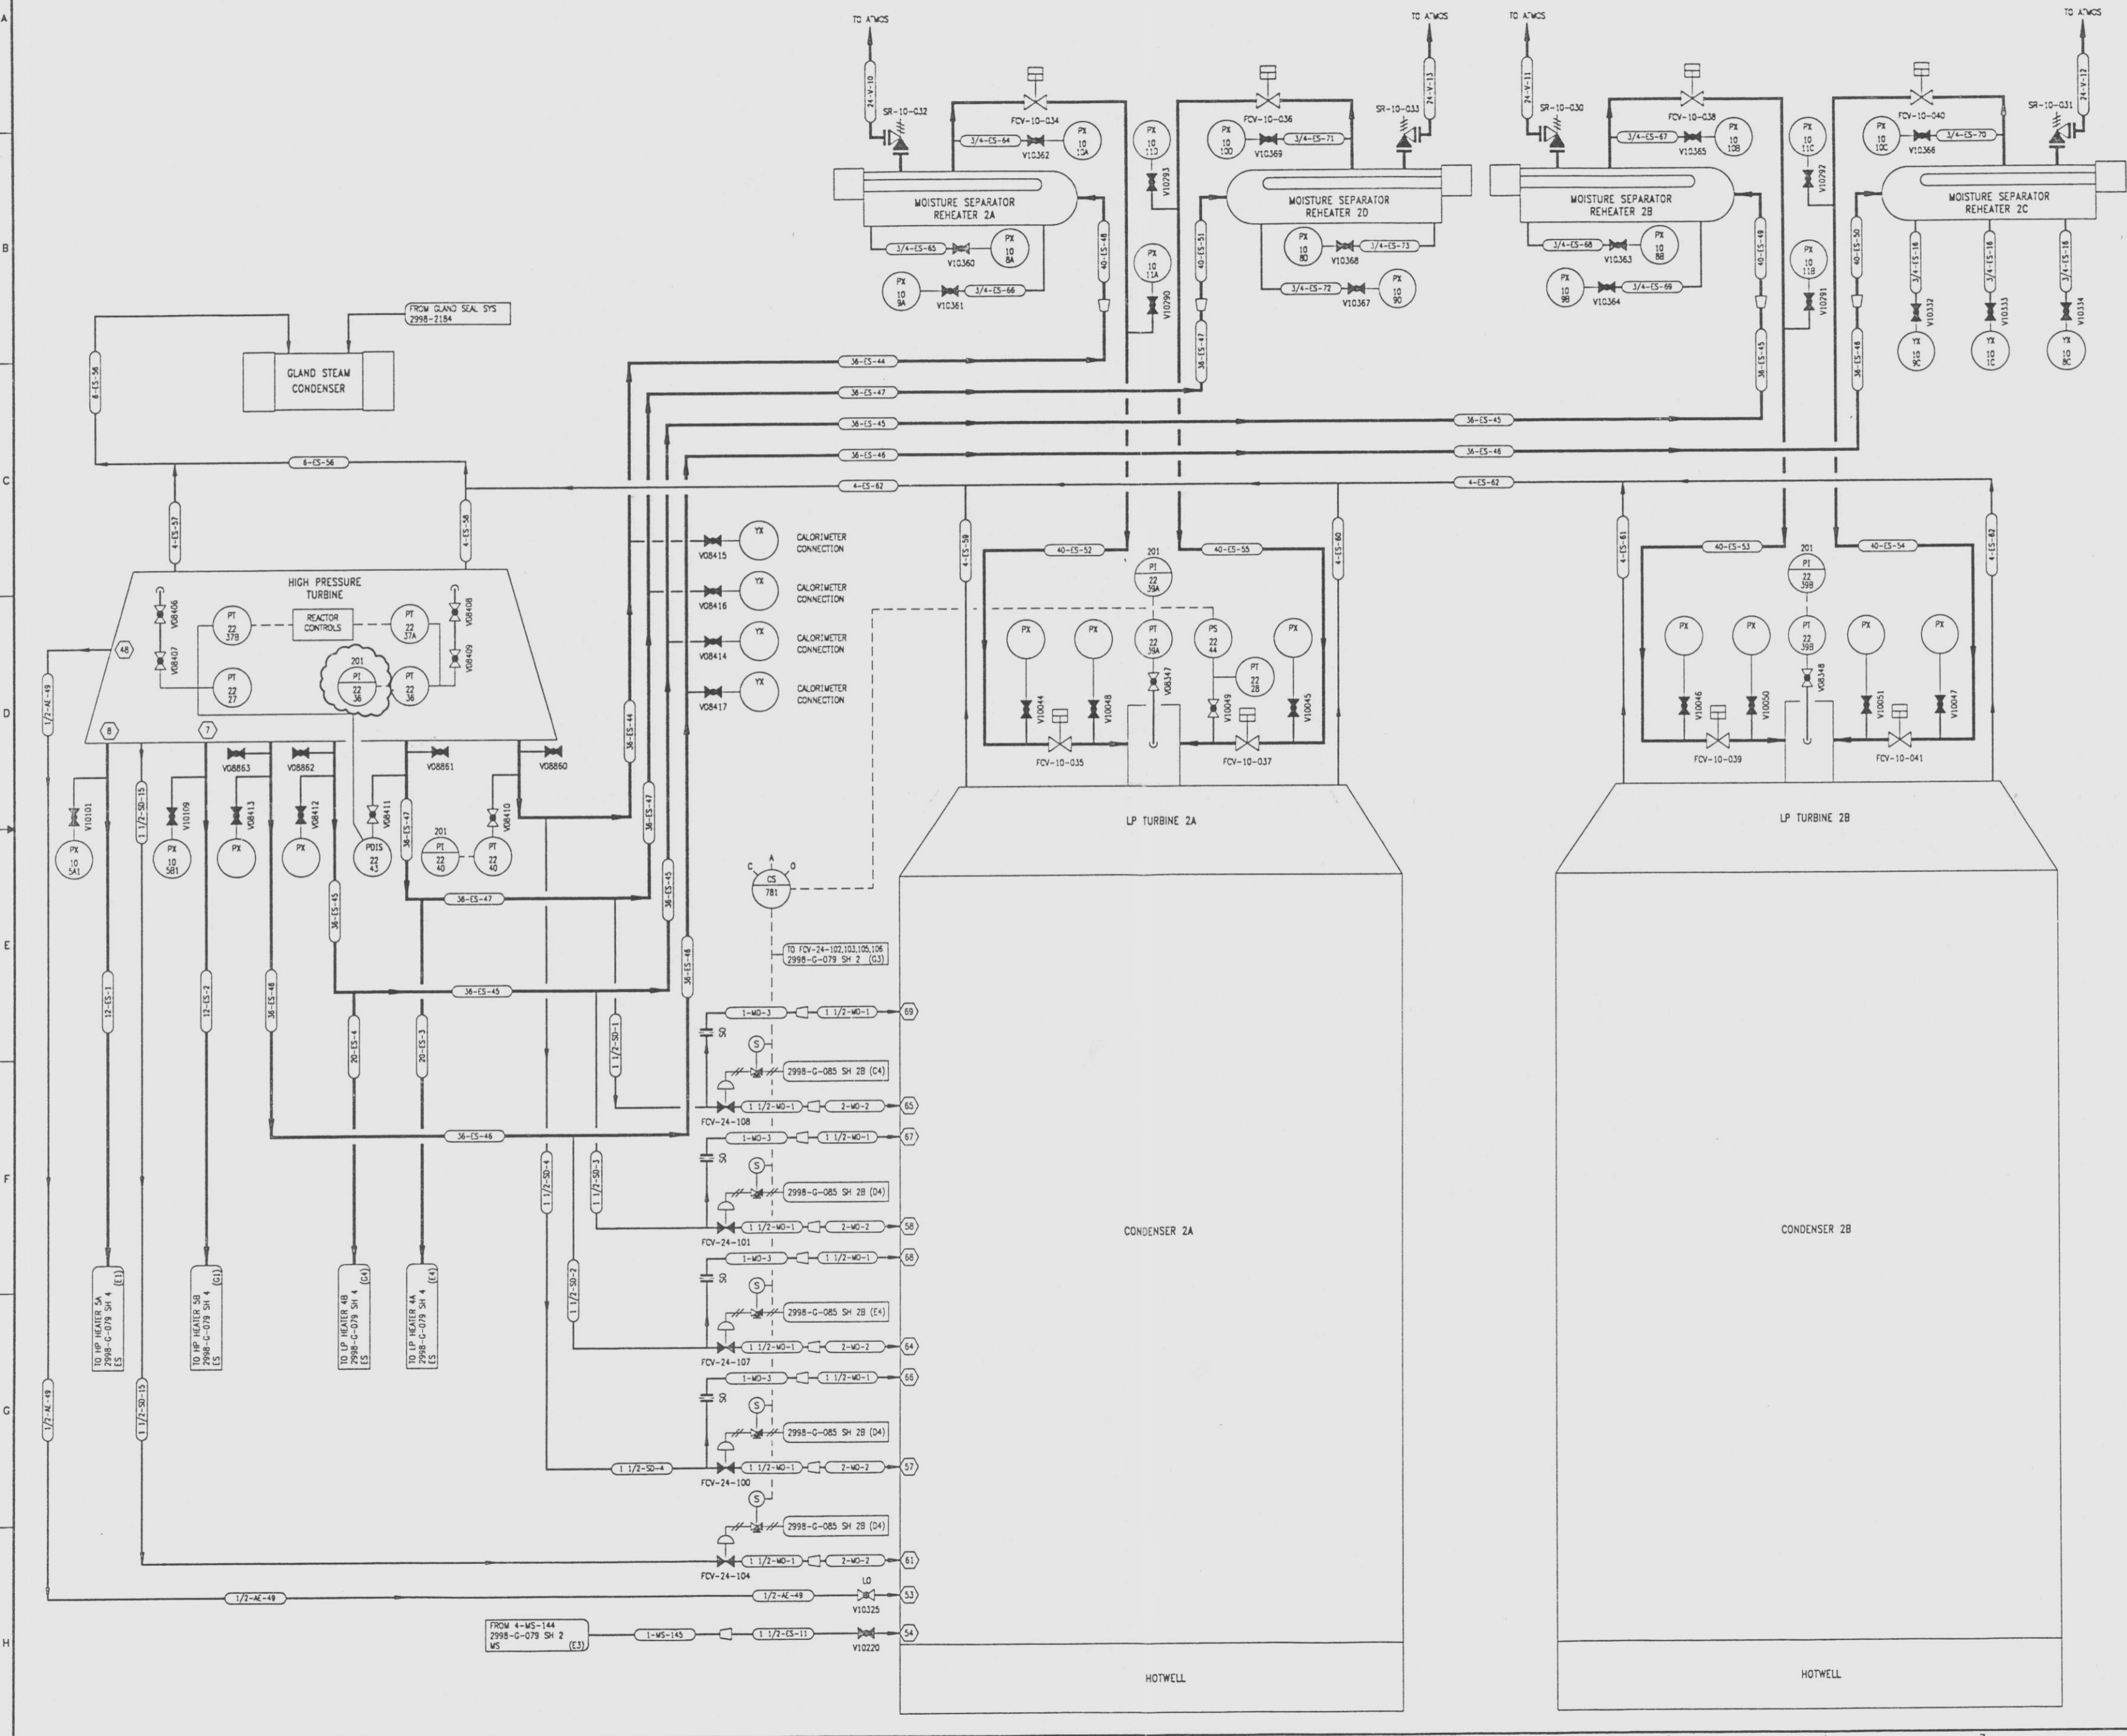

NOTE:
FOR NOTES AND REFERENCE DWGS SEE 2998-G-079 SH 1

THIS DRAWING IS MADE FROM REV. 18 OF DRAWING 2998-G-079 SH 3

REVISION OF THIS DRAWING MAY REQUIRE UPDATE OF THE FOLLOWING DOCUMENT: FSAR FIGURE 10.1-1C

FLORIDA POWER & LIGHT COMPANY
ST LUCIE PLANT
1983 - 890 MW EXTENSION - UNIT 2
FLOW DIAGRAM
EXTRACTION STEAM
SYSTEM

RATHEDN ENGINEERS & CONSTRUCTORS, INC.

SCALE: NONE	APPROVAL:	DATE:
DWG. NO: 2998-G-079		
CH: J. B. BROWN		

20

2998-G-079 SH3

9607170092-70