
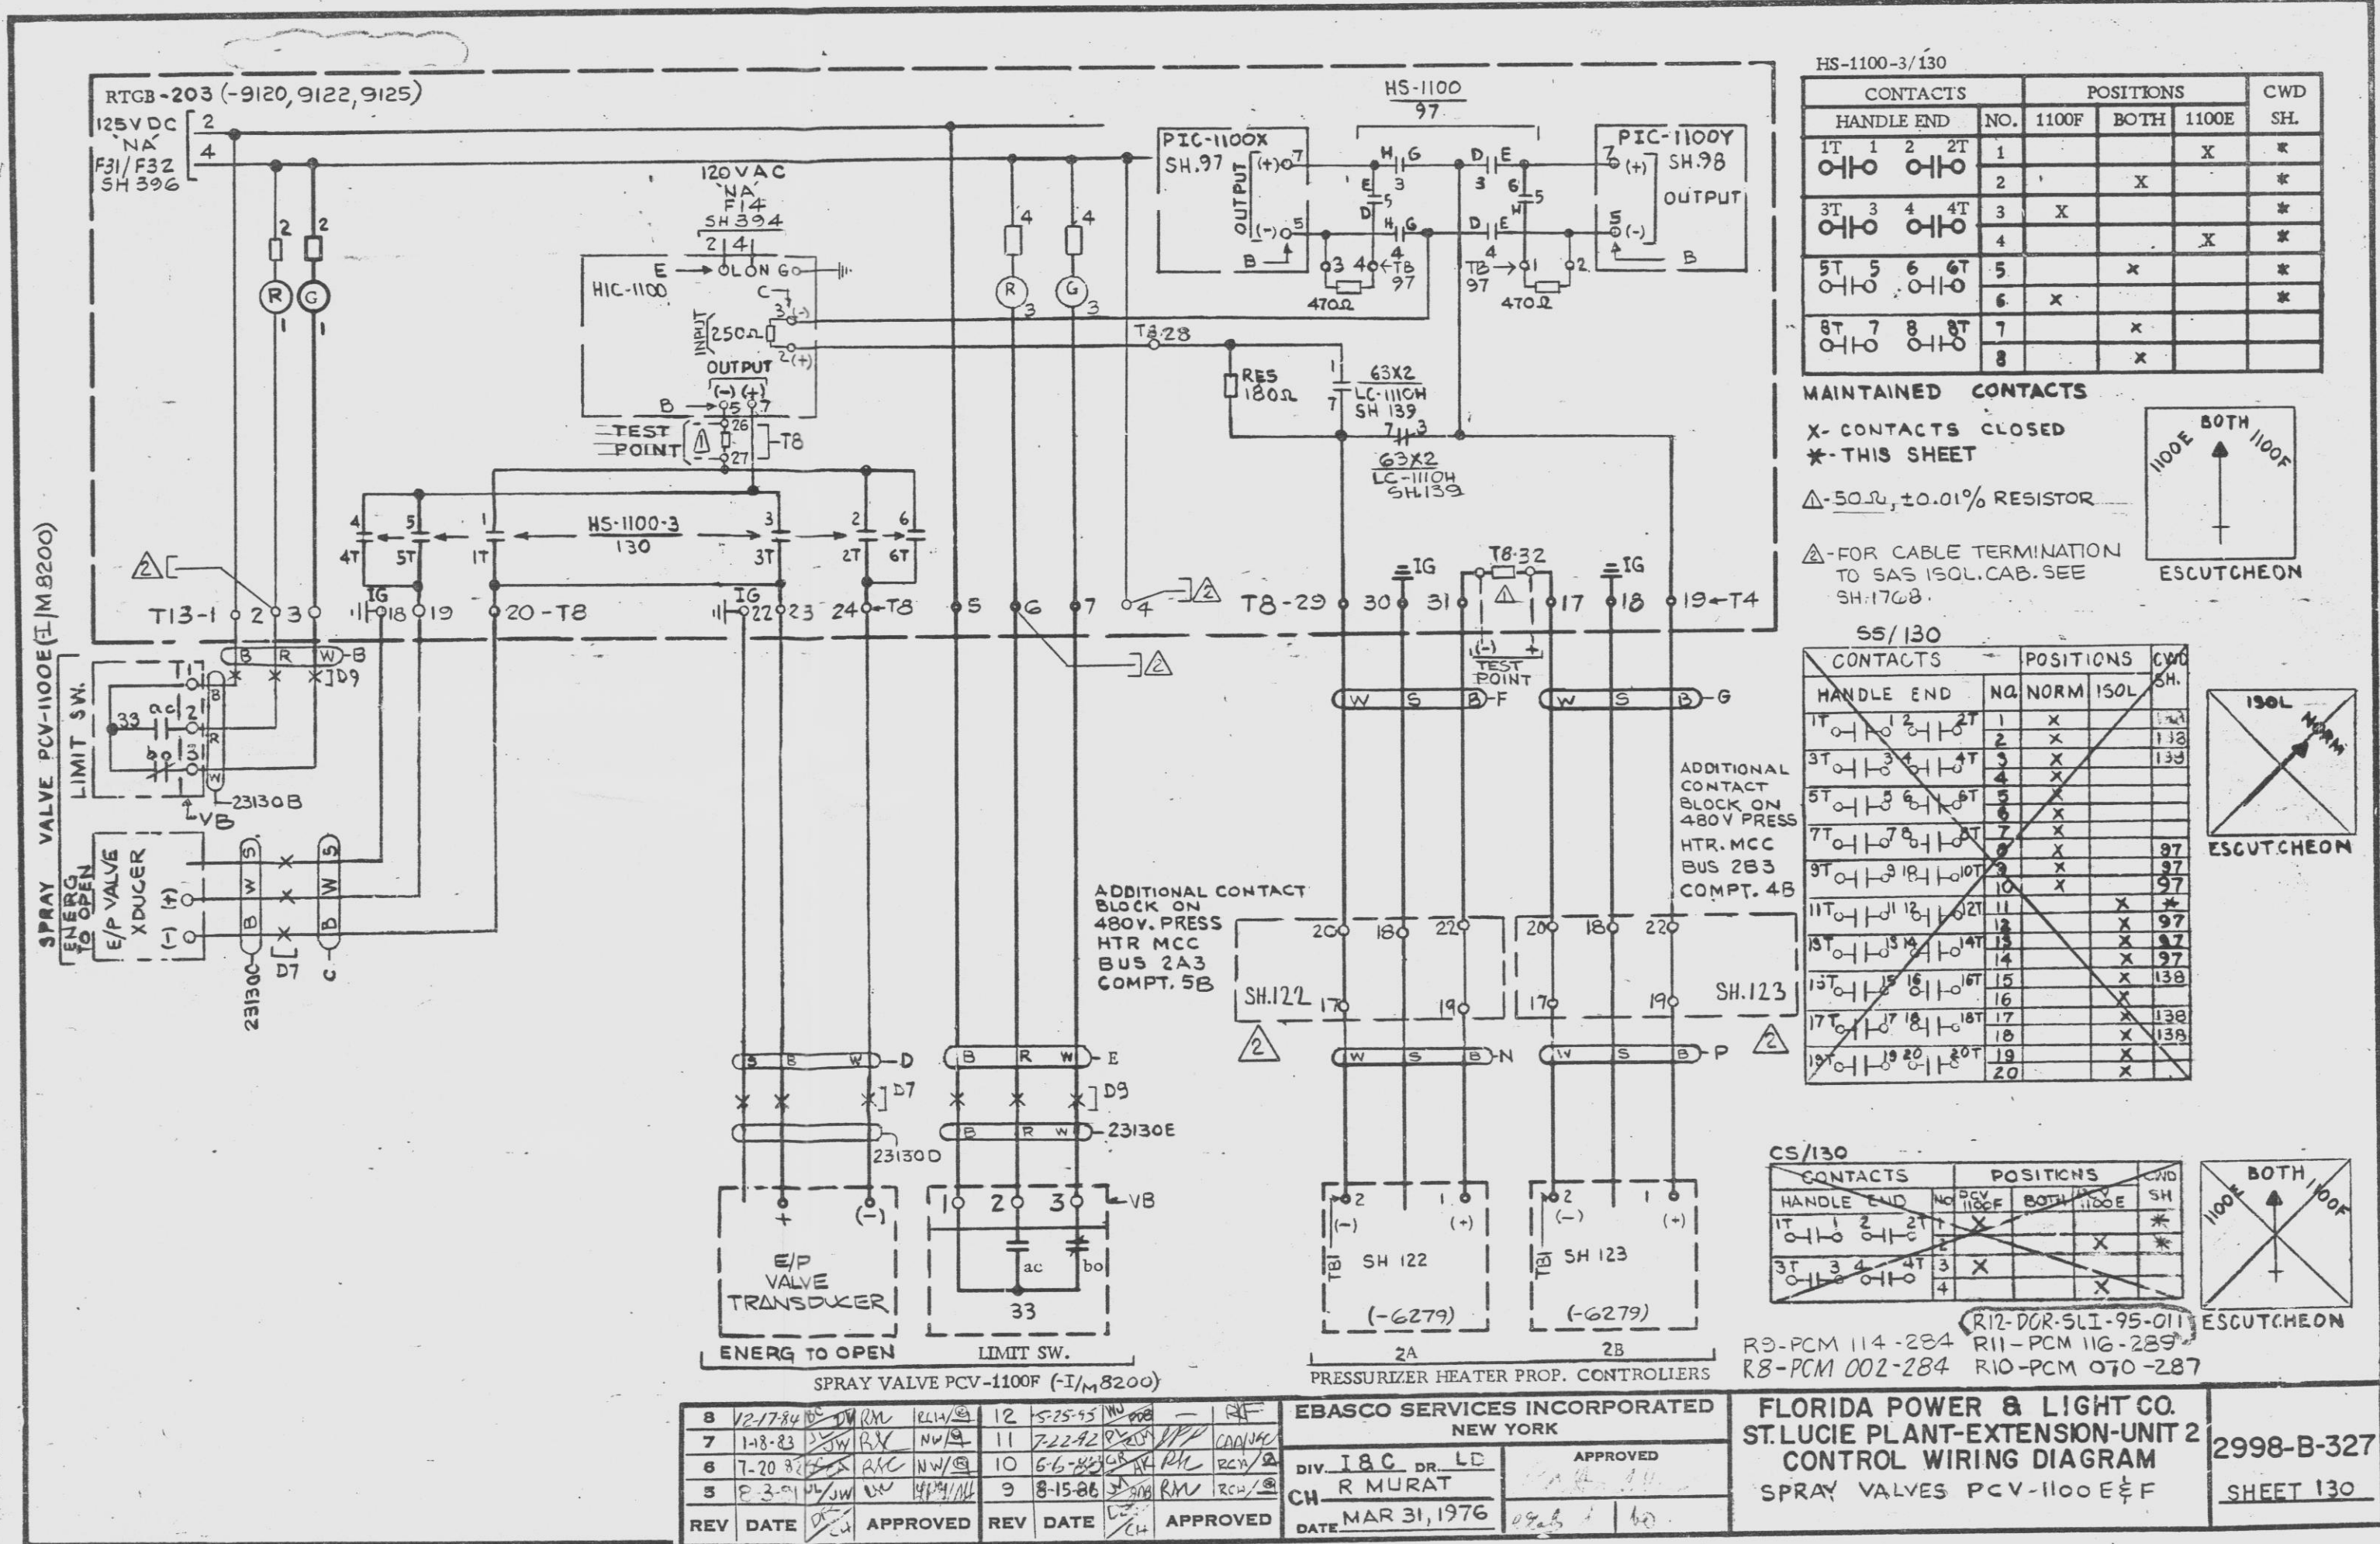



2998-B-327 SH.130

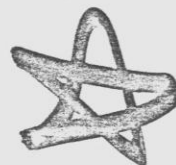

HS-1100-3/130


CONTACTS HANDLE END	POSITIONS				CWD SH.
	NO.	1100F	BOTH	1100E	
1T 1 2 2T	1		X	X	*
2T 3 4 4T	2		X		*
3T 5 6 6T	3	X			*
4T 7 8 8T	4			X	*
	5		X		*
	6	X			*
	7		X		
	8		X		

MAINTAINED CONTACTS
 X- CONTACTS CLOSED
 * - THIS SHEET
 Δ- 50Ω, ±0.01% RESISTOR
 Δ- FOR CABLE TERMINATION TO SAS ISOL. CAB. SEE SH-1708.

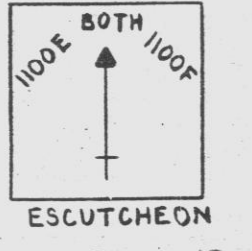


SS/130

CONTACTS HANDLE END	POSITIONS				CWD SH.
	NO.	NORM	ISOL		
1T 1 2 2T	1	X		X	138
2T 3 4 4T	2	X			138
3T 5 6 6T	3	X			138
4T 7 8 8T	4	X			97
	5	X			97
	6	X			97
	7	X			97
	8	X			97
	9	X			97
	10	X			97
	11		X		97
	12		X		97
	13		X		97
	14		X		138
	15		X		138
	16		X		138
	17		X		138
	18		X		138
	19		X		138
	20		X		138

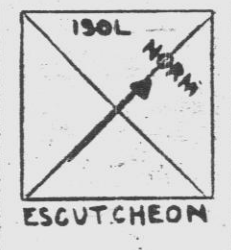

CS/130

CONTACTS HANDLE END	POSITIONS				CWD SH.
	NO.	1100F	BOTH	1100E	
1T 1 2 2T	1	X		X	*
2T 3 4 4T	2	X			*
3T 5 6 6T	3	X			*
4T 7 8 8T	4		X		*

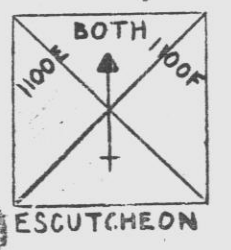

R3-PCM 114-284 R11-PCM 116-289
 R8-PCM 002-284 R10-PCM 070-287

8	12-17-84	DM	RM	ELW	12	5-25-95	RM	RM	RM
7	1-18-83	DM	RM	NW	11	7-22-82	DM	DM	DM
6	7-20-82	DM	RM	NW	10	6-6-82	DM	DM	DM
5	8-3-81	DM	RM	NW	9	8-15-86	DM	DM	DM

EBASCO SERVICES INCORPORATED
 NEW YORK
 DIV. I & C DR. LD. APPROVED
 CH. R. MURAT
 DATE: MAR 31, 1976

FLORIDA POWER & LIGHT CO.
 ST. LUCIE PLANT-EXTENSION-UNIT 2
 CONTROL WIRING DIAGRAM
 SPRAY VALVES PCV-1100E & F
 2998-B-327
 SHEET 130

9607170092-139

D