




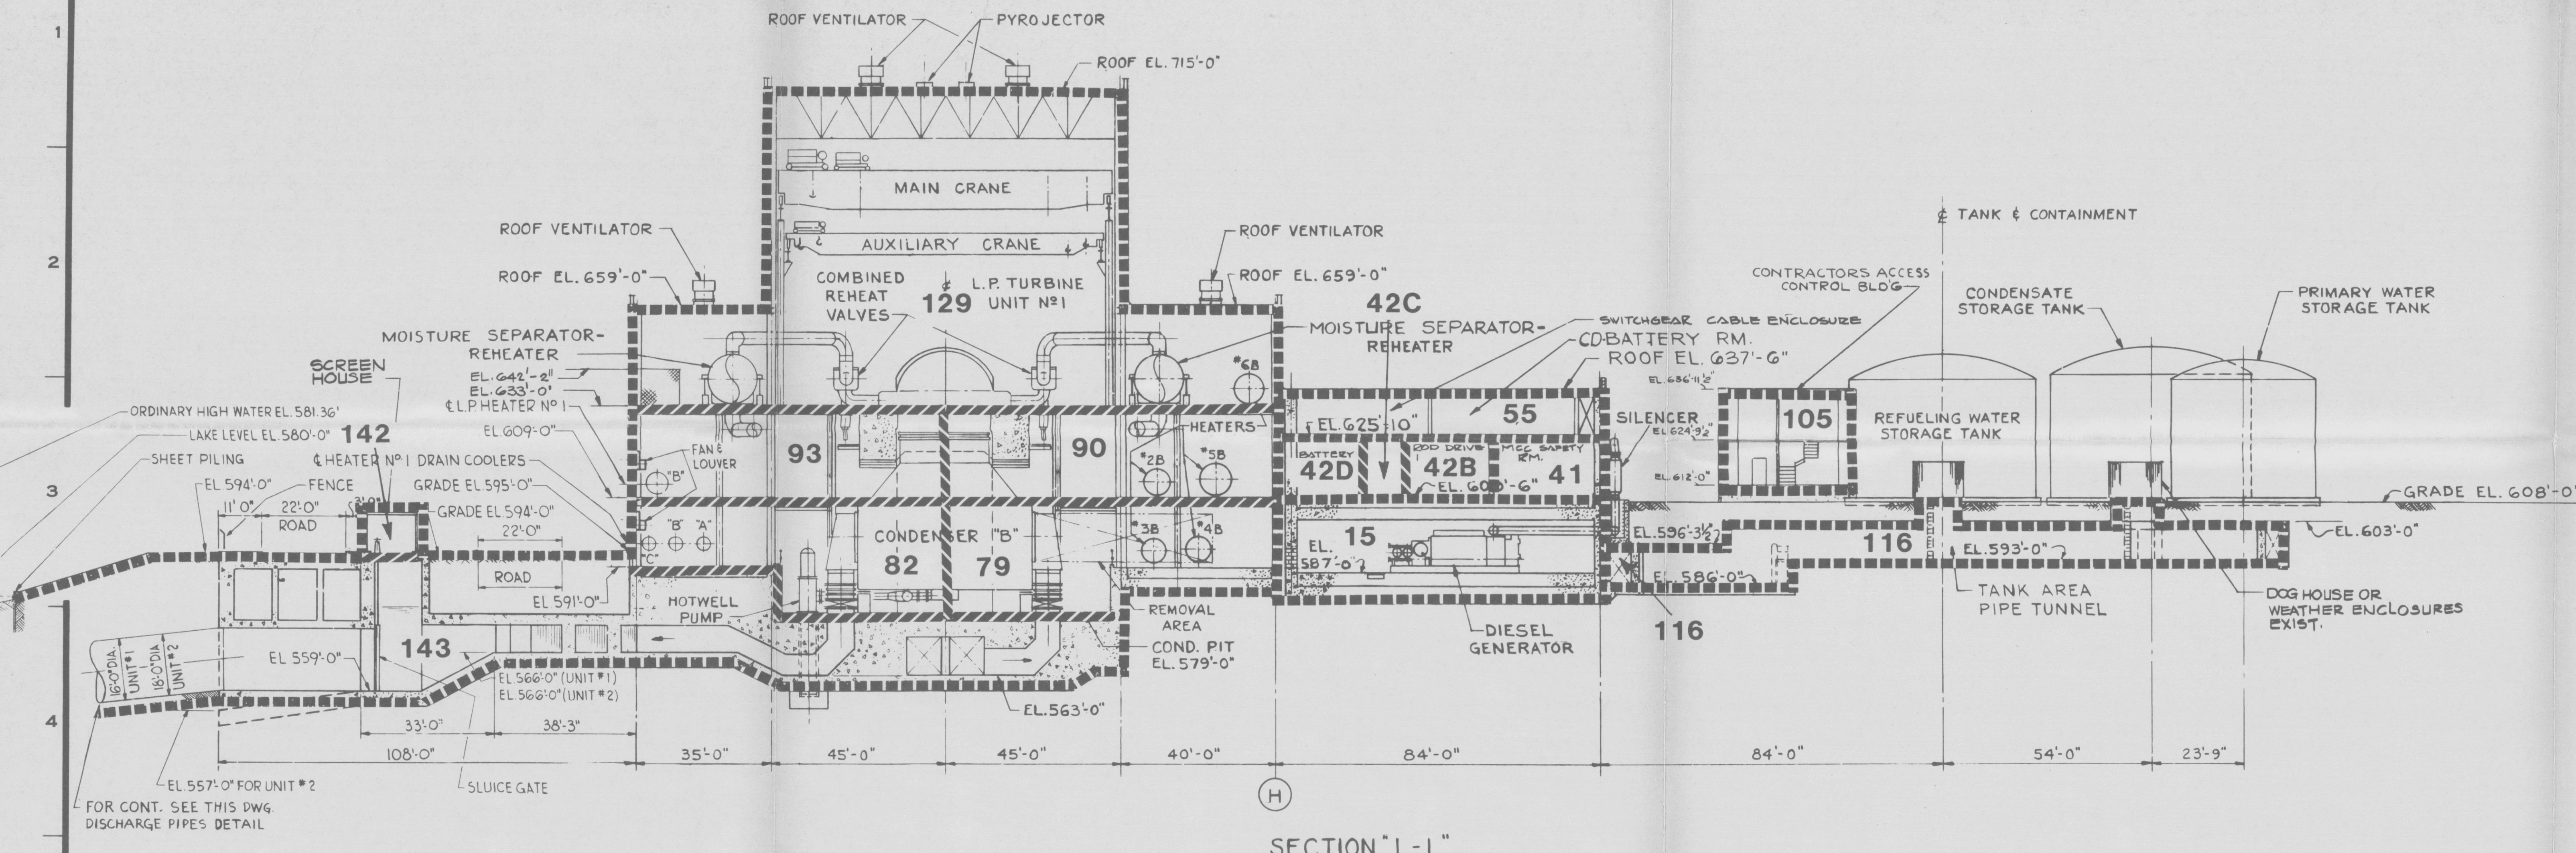

SECTION "L-L"

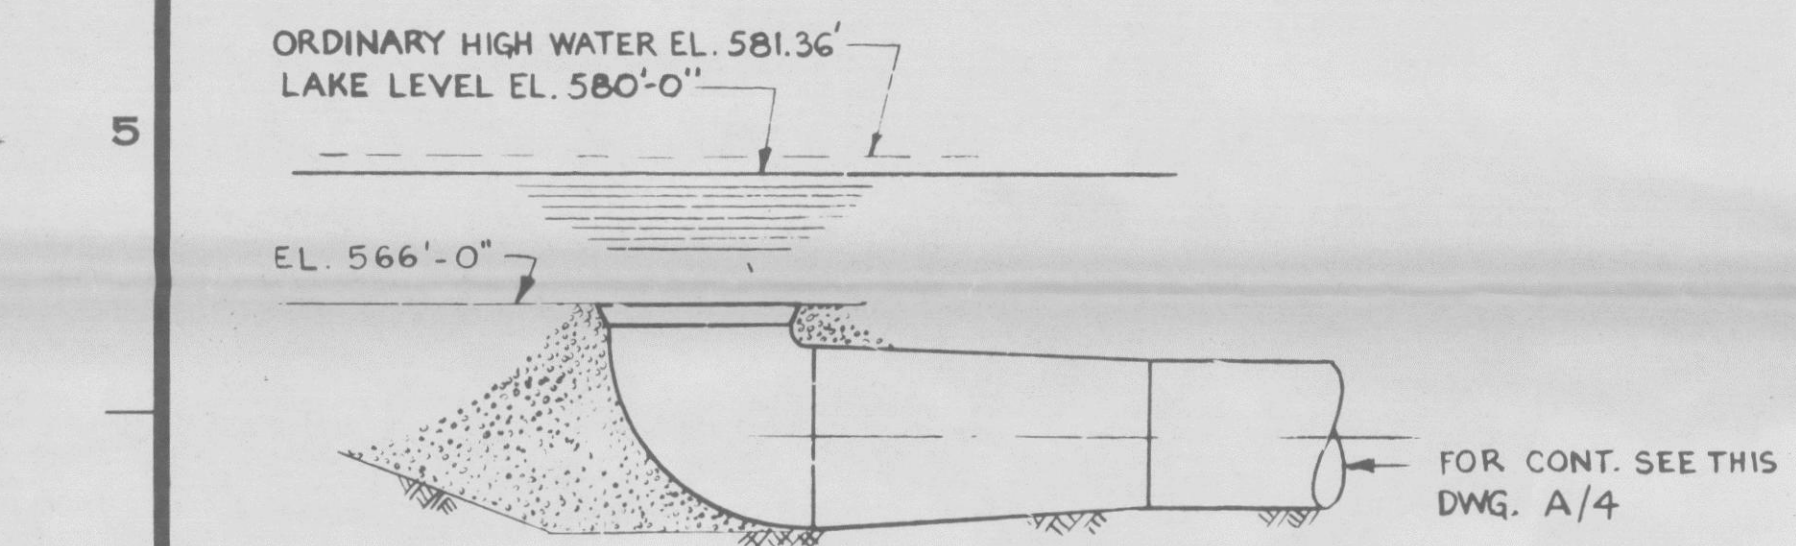

DISCHARGE PIPES DETAIL

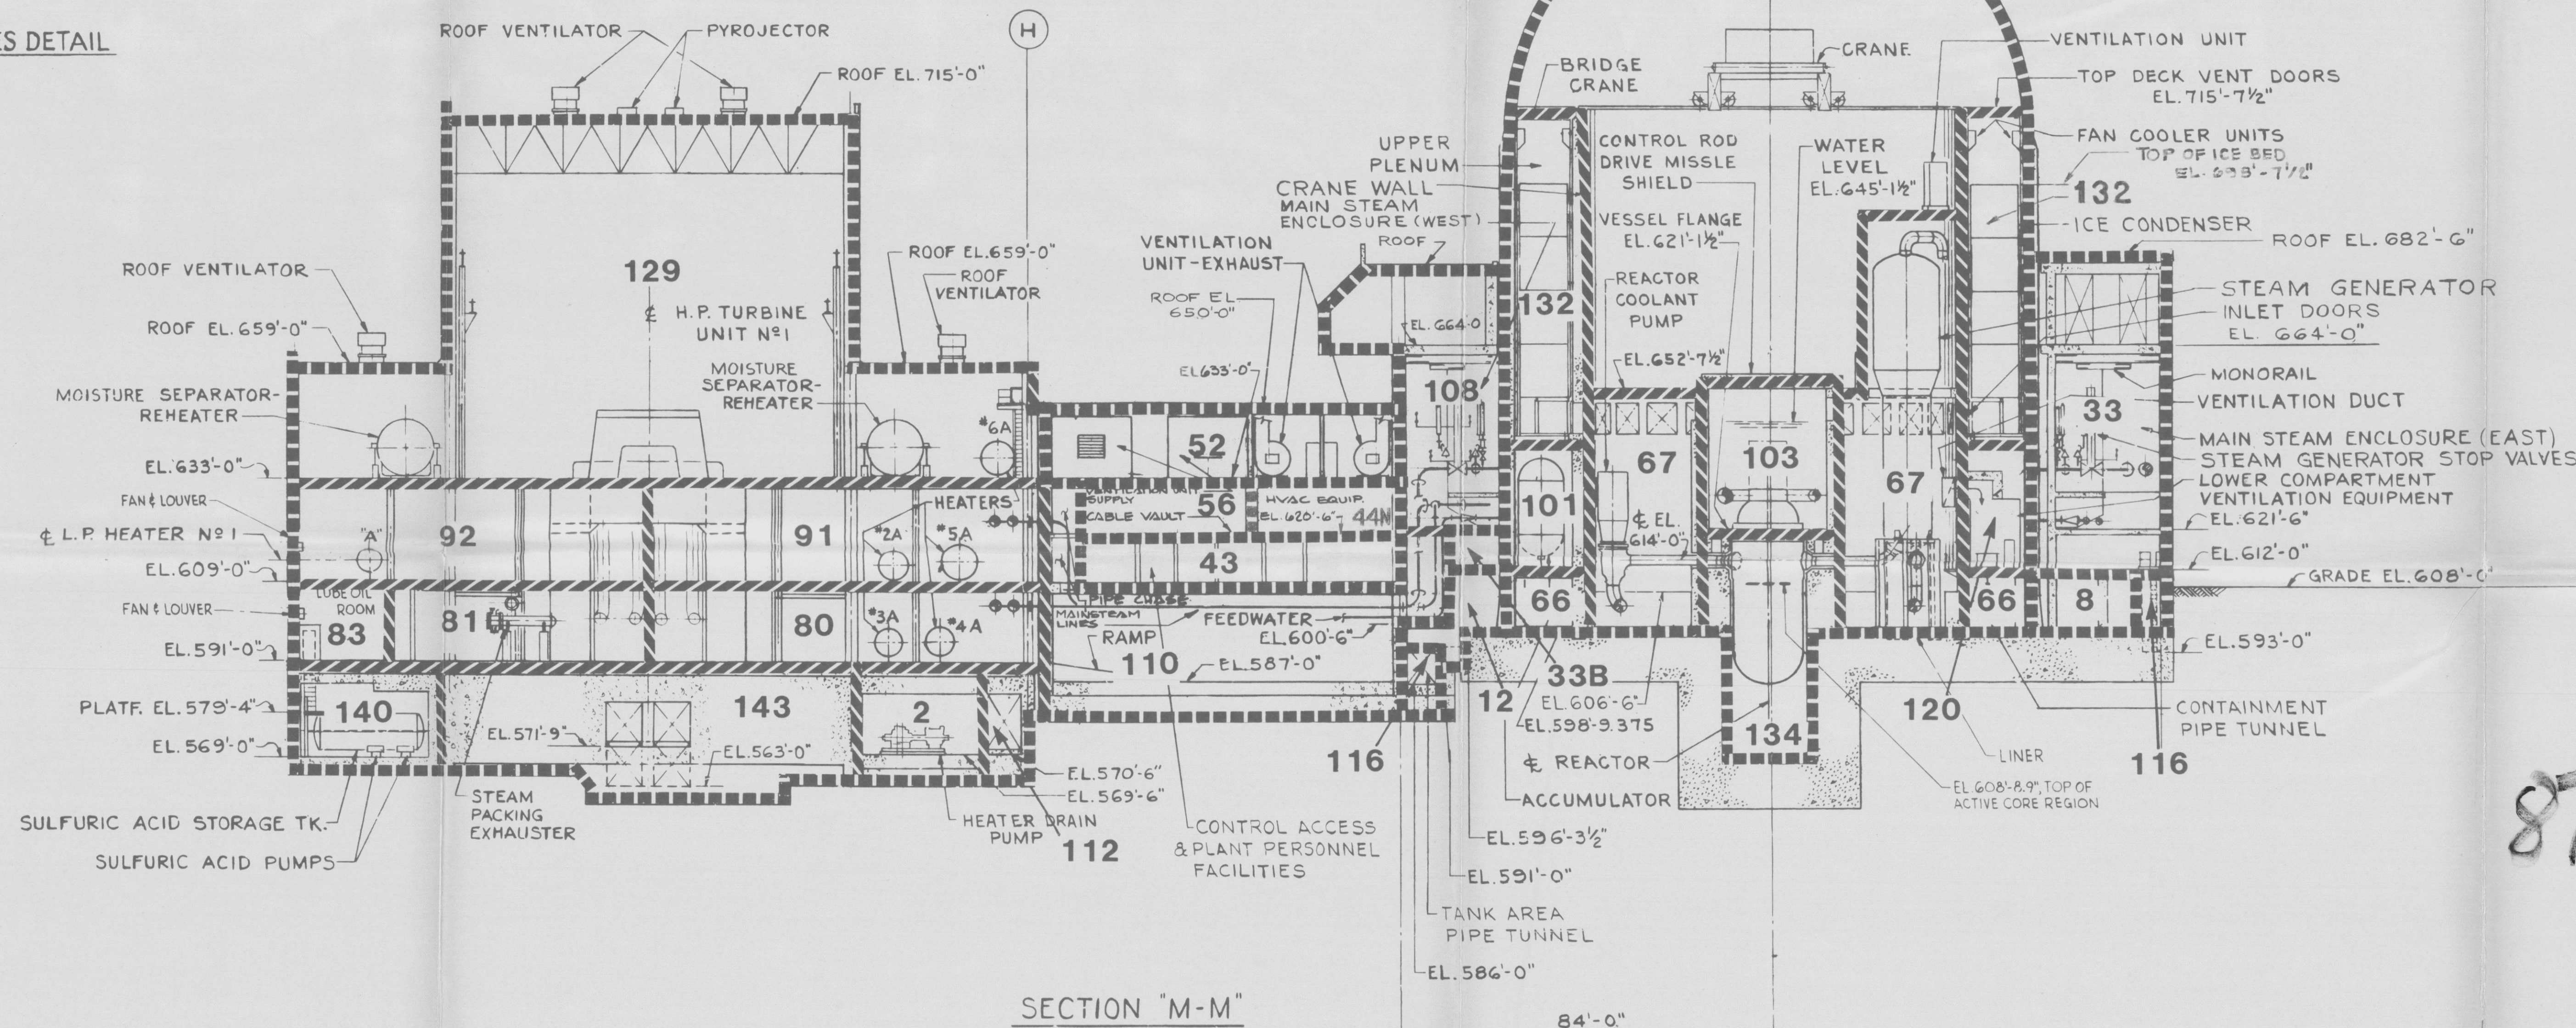

SECTION "M-M"

- LEGEND**
- //// FIRE ZONE BARRIER
 - ===== FIRE AREA BARRIER

DATE	NO.	DESCRIPTION	APPROVED
1/1/77	4	THIS REVISION INCORPORATES LATEST ENGINEERING INFO. EDD/CEB	EDD
1/15/77	3	THIS REVISION INCORPORATES LATEST ENGINEERING INFORMATION. EDD/CEB	EDD
1/1/77	2	THIS REVISION INCORPORATES LATEST ENGINEERING INFORMATION. THIS DWG. SUPERSEDES DWG. NO. 12-5982-1. ADDED NOTE 01019.	EDD

REVISIONS			
THIS DRAWING IS THE PROPERTY OF THE AMERICAN ELECTRIC POWER SERVICE CORP. AND IS LOANED TO YOU ON THE CONDITION THAT IT IS NOT TO BE REPRODUCED OR COPIED IN WHOLE OR IN PART OR USED FOR FURNISHING INFORMATION TO ANY PERSON WITHOUT THE WRITTEN CONSENT OF THE A.E.P. SERVICE CORP. OR FOR ANY PURPOSE DETRIMENTAL TO THEIR INTEREST, AND IS TO BE RETURNED UPON REQUEST.			
INDIANA & MICHIGAN ELECTRIC CO. DONALD C. COOK NUCLEAR PLANT			
BRIDGMAN			MICHIGAN
FIRE HAZARD ANALYSIS SECTIONS L-L & M-M UNITS 1 & 2			
DR. NO. 12-5982-4			
ARCH.	ELEC.	MECH.	STR.
SCALE: 1/8" = 2'-0"			
FOR SIGNATURE RECORD SEE MICROFILM OF DWG. NO. 12-5982-1			
CH.	DESIGN DIVISION		
SQ. LDR.	APPROVED BY		
DATE			

8711030482 E

FOR REFERENCE ONLY
NOT A CONTROLLED COPY

FOR INFORMATION ONLY

REGULATORY DOCKET FILE COPY

Docket # 50-315
Control # 7711030482
Date 12/15/77
REGULATORY DOCKET FILE

AMERICAN ELECTRIC POWER SERVICE CORP.