


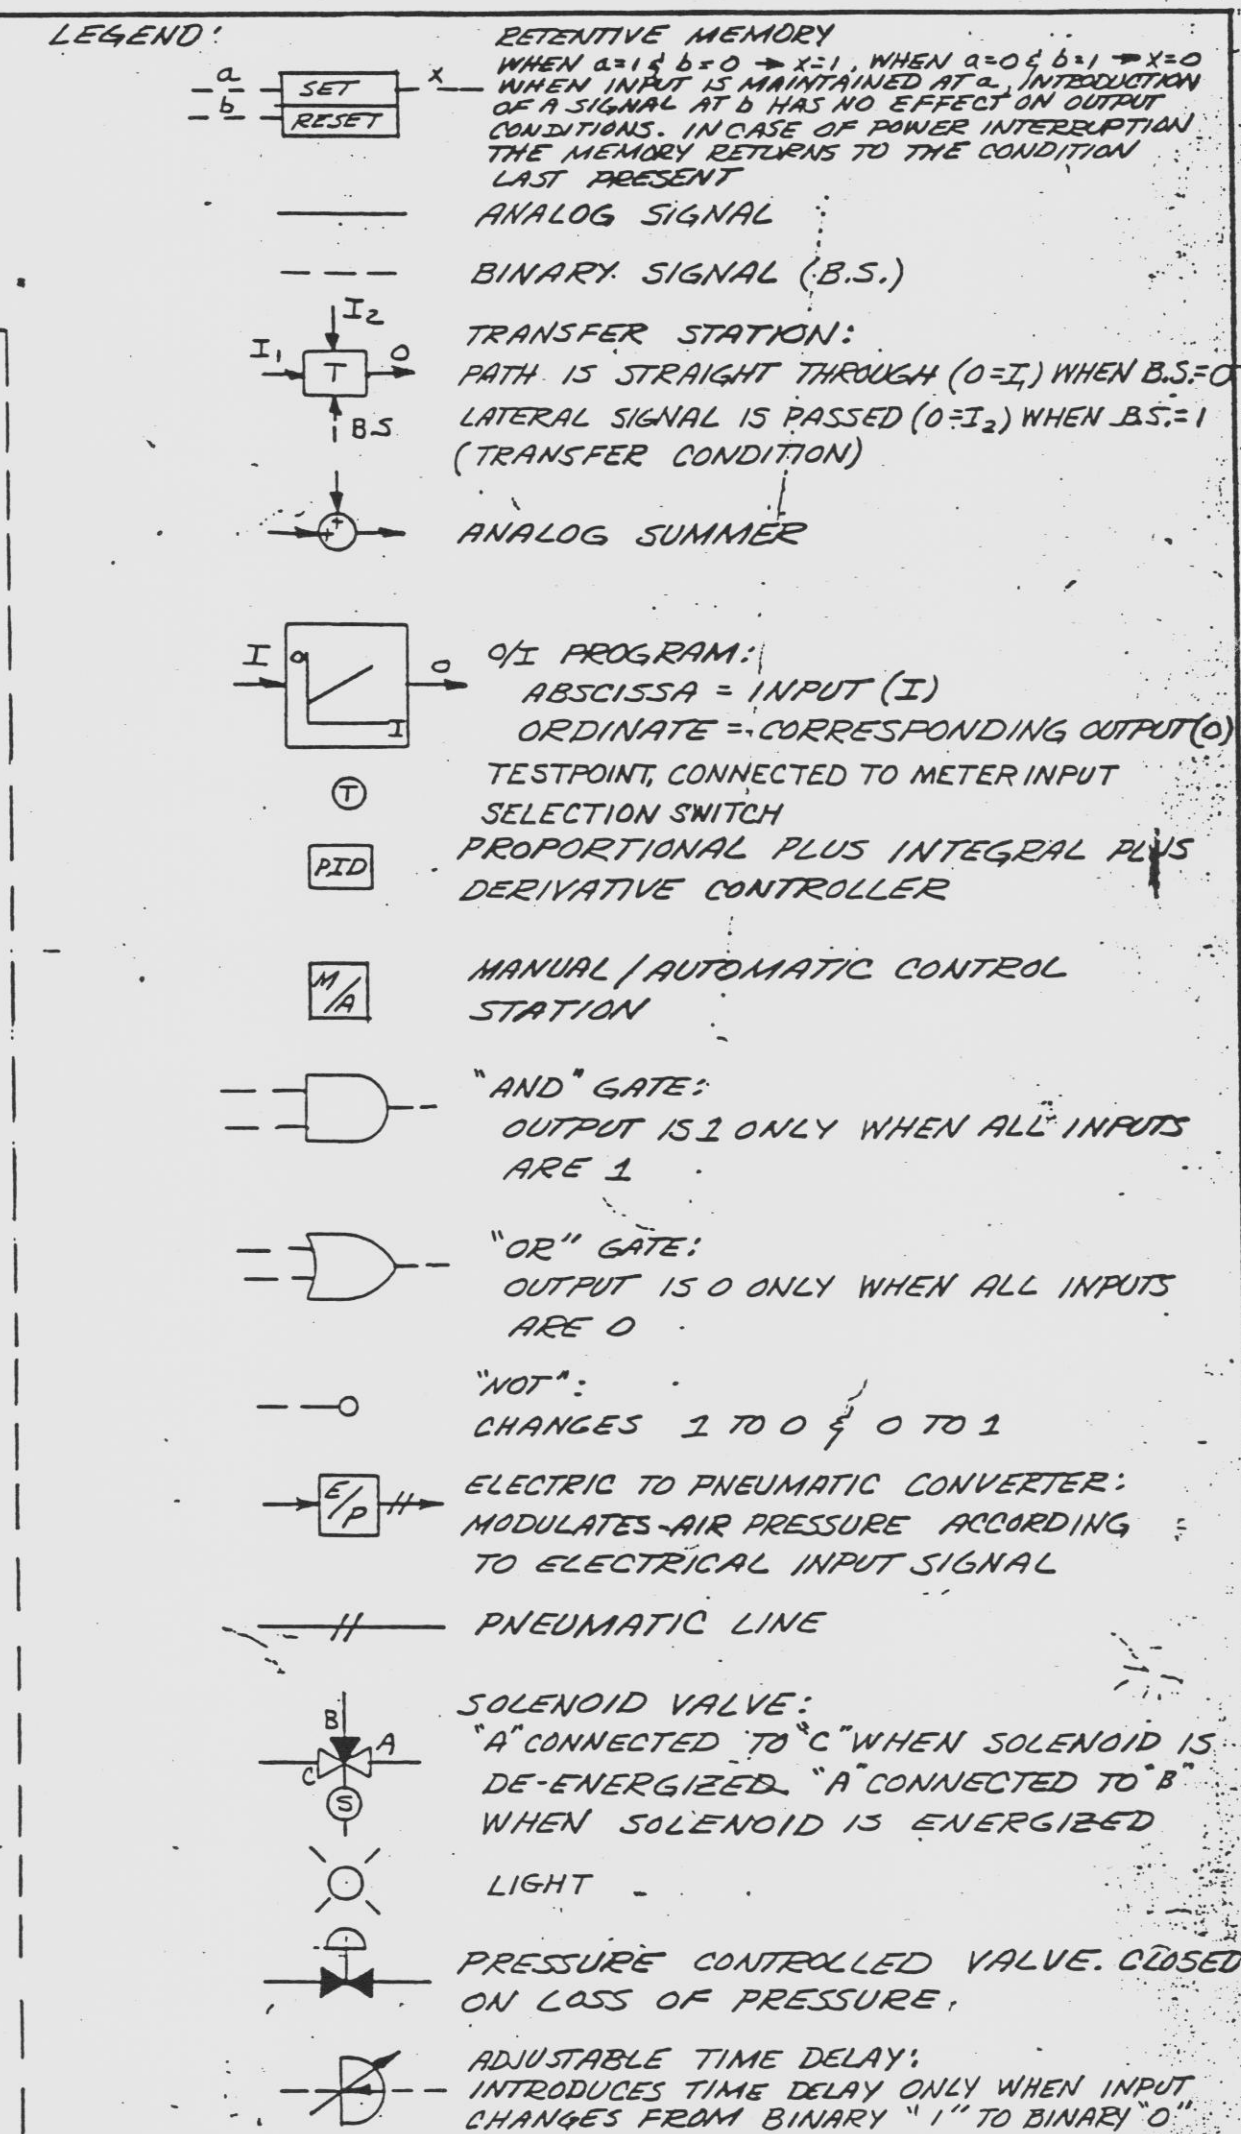

INFORMATION
ONLY
VERIFY WITH A CONTROLLED
SOURCE BEFORE USE

D-13172-413-021

RECEIVED
NOV 8 1975
ELASCO SERVICE
ST. LUCIE FLA 33411

DRAWN BY: MULCRARY - SPERA		6-23-76		THIS DRAWING IS THE PROPERTY OF COMBUSTION ENGINEERING, INC. WINDSOR, CONN. AND IS NOT TO BE REPRODUCED, OR USED TO FURNISH ANY INFORMATION FOR MAKING OF DRAWINGS OR APPARATUS EXCEPT WHERE AUTHORIZED BY SUBSIDIARY TOOL LAMP COMPANY.	
CHECKER:	APPROVAL: <i>Maulbourn</i>	DATE 11/27/76 11/27/76 11/7/76		POWER SYSTEMS	
<i>M. J. Goff</i> <i>R. J. Johnson</i>					
SCALE: _____				DO NOT SCALE D.W'G.	
FLORIDA POWER & LIGHT CO. ST. LUCIE PLANT UNIT NO. 2-1978 890MW EXTENSION			NUCLEAR POWER SYSTEMS STEAM BYPASS CONTROL SYSTEM BLOCK DIAGRAM		
NEXT ASSY:			D-13172-413-021		
SUPERSEDES:			00		
COMPONENT CODE NO:			SHEET _____ OF _____ REV _____		

DESIGN			ENGINEERING	
FOR	☐ NC	DISCIPLINE	FOR	☐ NC
INFO COMM	☒	Mechanical	INFO COMM	☒
		CNC - HYD		
		ARCH		
		STRUCT		
I	☒	INSTRN	I	☒
I	☒	CONTROLS	I	☒
		PLUMBING		
		HVAC		
I	☒	ELECTRICAL	I	☒
		WTR TREAT		
		RADWASTE		
		STRESS		
		SHIELDING		
		MATERIALS		
		CONST		
		LICENSING		
		PDAF SL7.7	1	
		G/E PPMON	2	
		405		

DPS		2998- 3055 RO		DATE REC.	
FLORIDA POWER & LIGHT COMPANY ST. LUCIE PLANT 191 - 100,000 HLT EXTENSION - UNIT 2					
P.O. CREDIT		912		ITEM	
A	REVIEWED WITH	REVIEWED WITH FINOT/ COMMENTS	1	1	☒
		REVIEWED WITH COMMENTS AS NOTED	1	0	☒
		NOT APPLICABLE	1	2	☒
		NO COMMENTS, NO PRINT RETURNED	1	0	☒
		FOR INFORMATION ONLY	1	1	☒
		NO FURTHER REPRODUCIBLE REQUIRED	1	0	☒
B	PAILED NEW	RESUBMIT REVIEWED	1	1	☒
		REPRODUCIBLE	1	0	☒
		RESUBMIT CLOTH OR W/FLTR REPRODUCIBLE IS SHIPPED	1	0	☒
		DO NOT PROCEED WITH FABRICATION RESUBMIT REVIEWED REPRODUCIBLE	1	0	☒
STATE INCLUDED		NOTE			
STEAM BYPASS CONTROL SYSTEM - BLOCK DIAGRAM					
REVIEWED BY	DATE		APPROVED BY	DESIGNER/COMMENTS	
CWJ	10-20-74		M		

**APERTURE
CARD**

E