


JUNCTION BOX TB3516

3R03

PROCESS AND CONTROL RACK 3R03

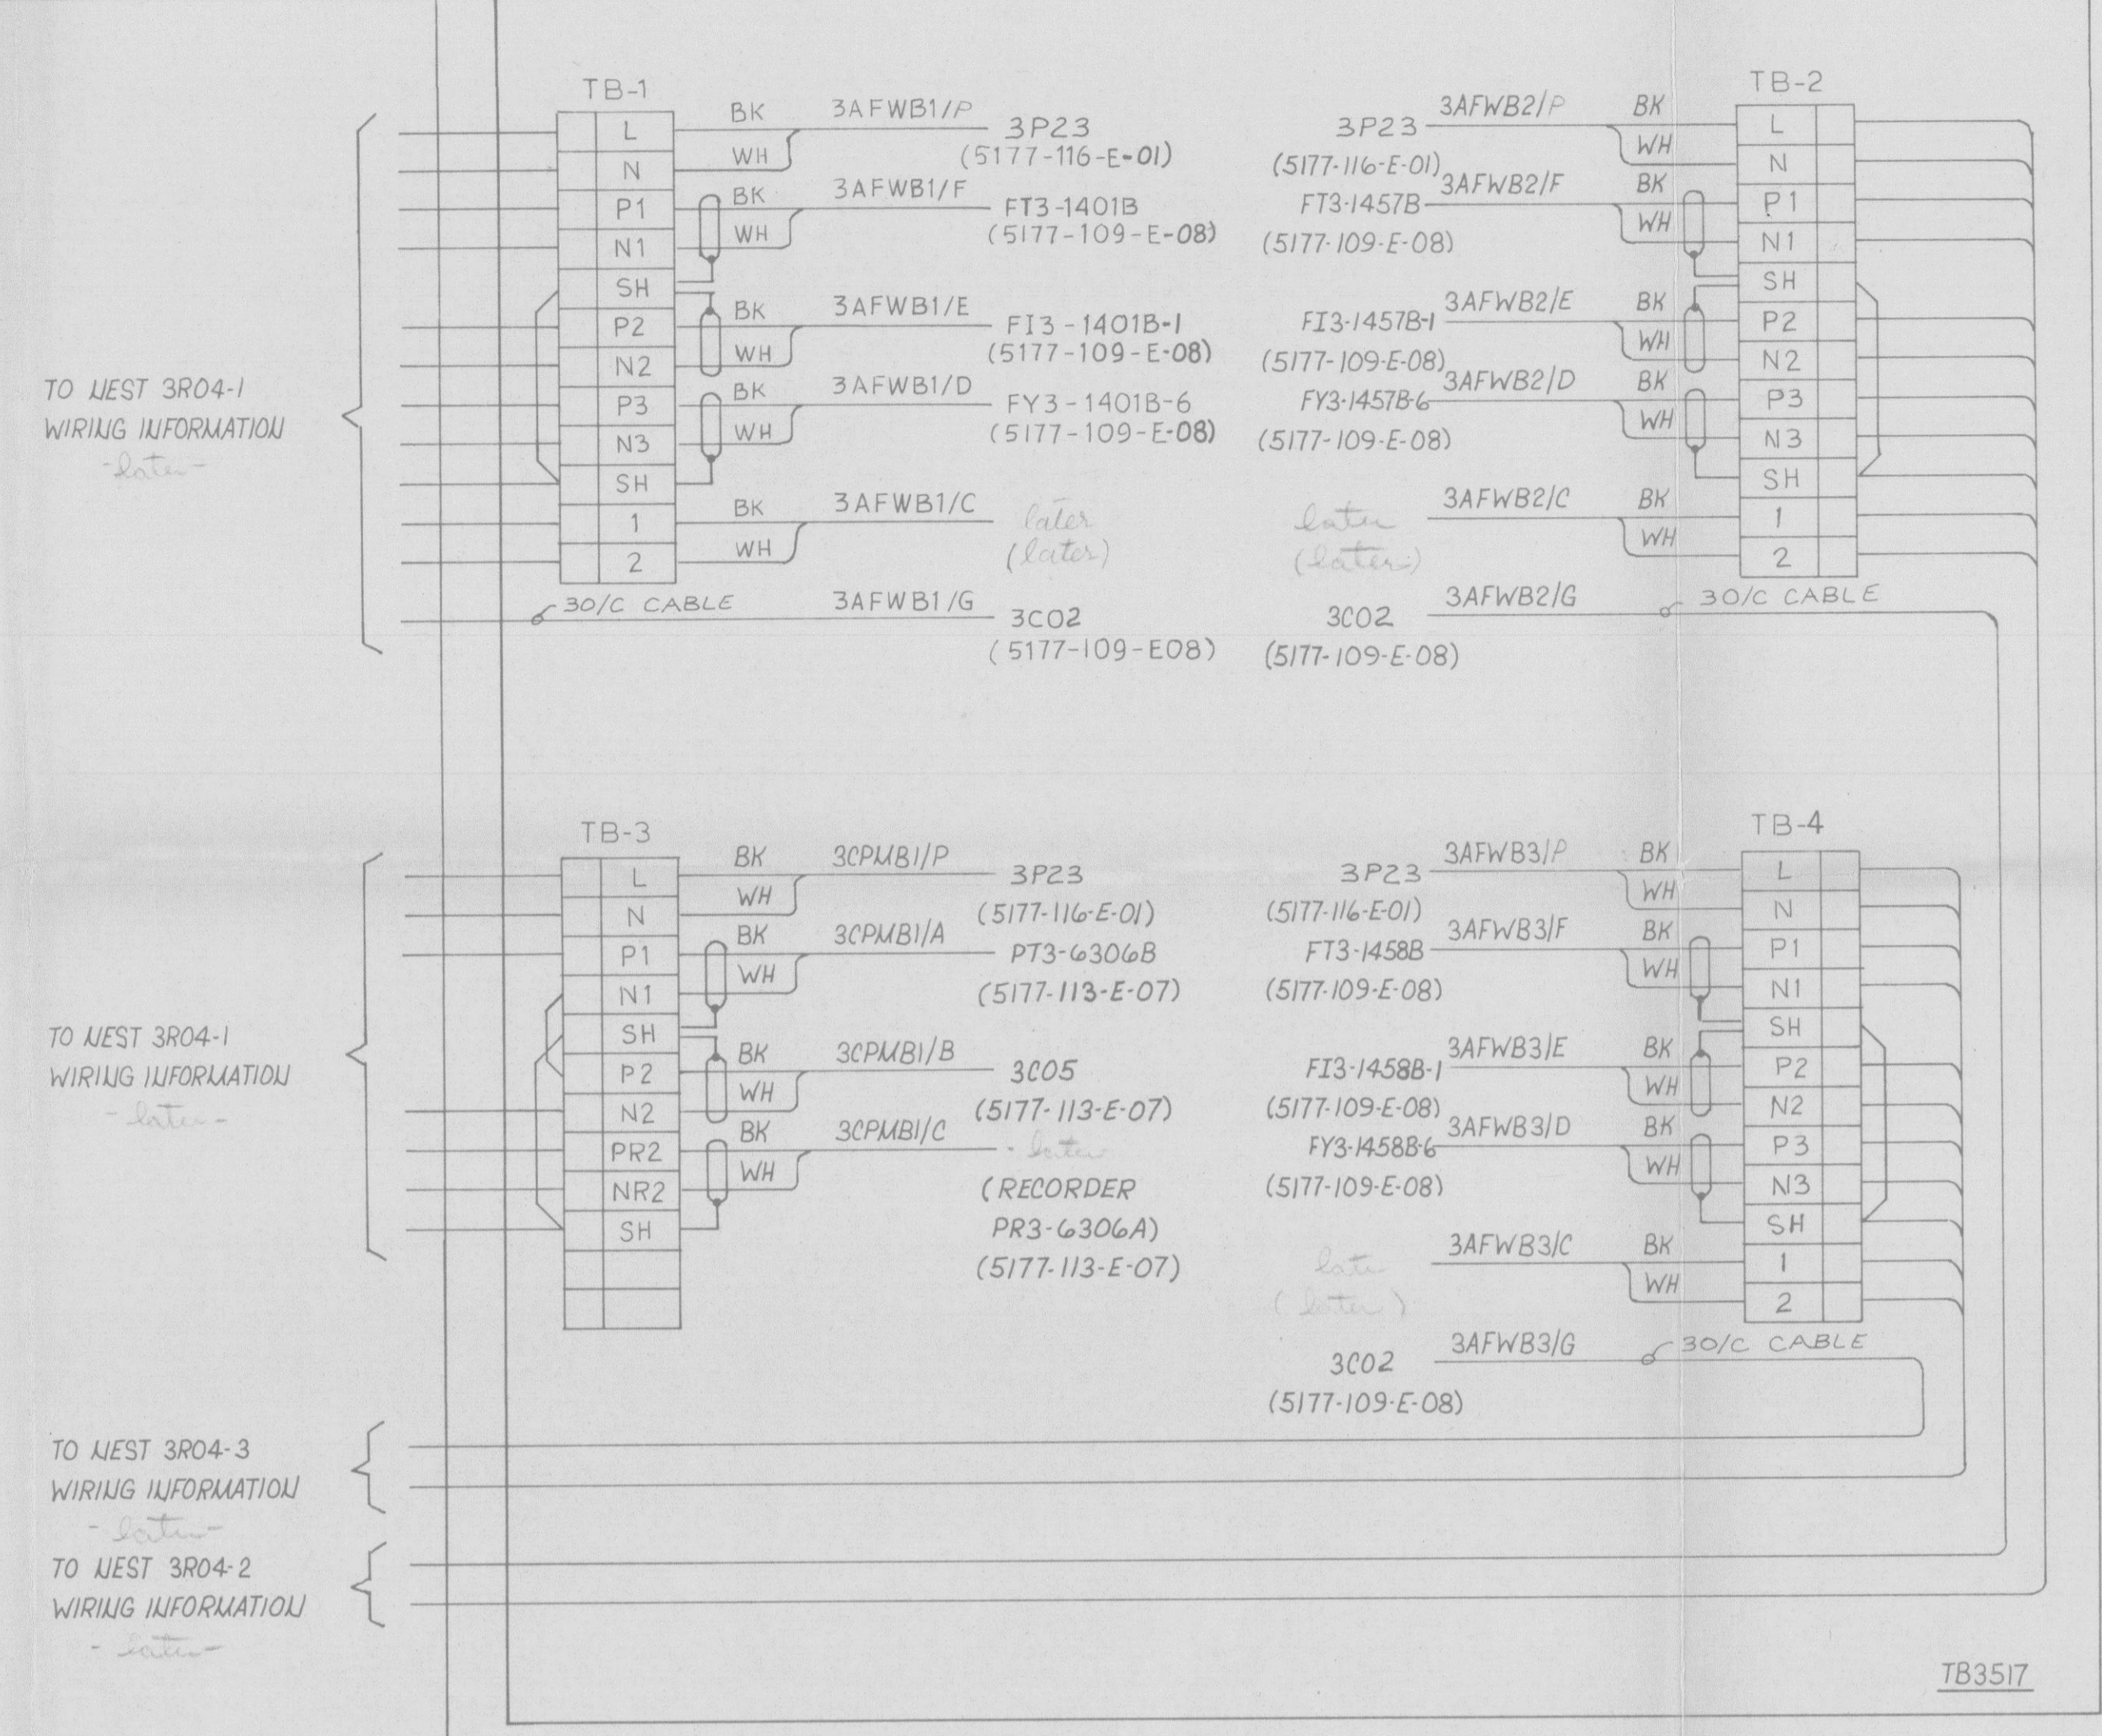

JUNCTION BOX TB3517

3R04

PROCESS AND CONTROL RACK 3R04

REFERENCE DRAWINGS:

- 1 5177-109-E-05 ELEMENTARY DIAGRAM, AUX FEED WATER FLOW CONTROL & INDICATION
- 2 5177-113-E-05 ELEMENTARY DIAGRAM, CONTAINMENT PRESSURE MONITORS

TERA APERTURE CARD

REGULATORY DOCKET FILE COPY

Sheet # 50-250
Control # 8102090398
Date 2-28-80
REGULATORY DOCKET FILE

ISSUED FOR REVIEW AND COMMENT		REVISED		DATE		BY		APP'D	
BECHTEL									
GAITHERSBURG, MARYLAND									
FLORIDA POWER & LIGHT COMPANY									
TURKEY POINT NUCLEAR UNITS UNIT NO. 3 1970-760 MW INSTALLATION UNIT NO. 4 1971-760 MW INSTALLATION									
CONNECTION DIAGRAM AUX FEED WATER FLOW CONTROL AND CONTAINMENT PRESSURE MONITOR RACKS AND JUNCTION BOXES, UNIT 3									
DATE	5/1/80	DRAWING NO.	5177-109-E-07	REV.	A				

PC/M 80-55	FILE NUMBER:	8102090431
PC/M 79-132A		