


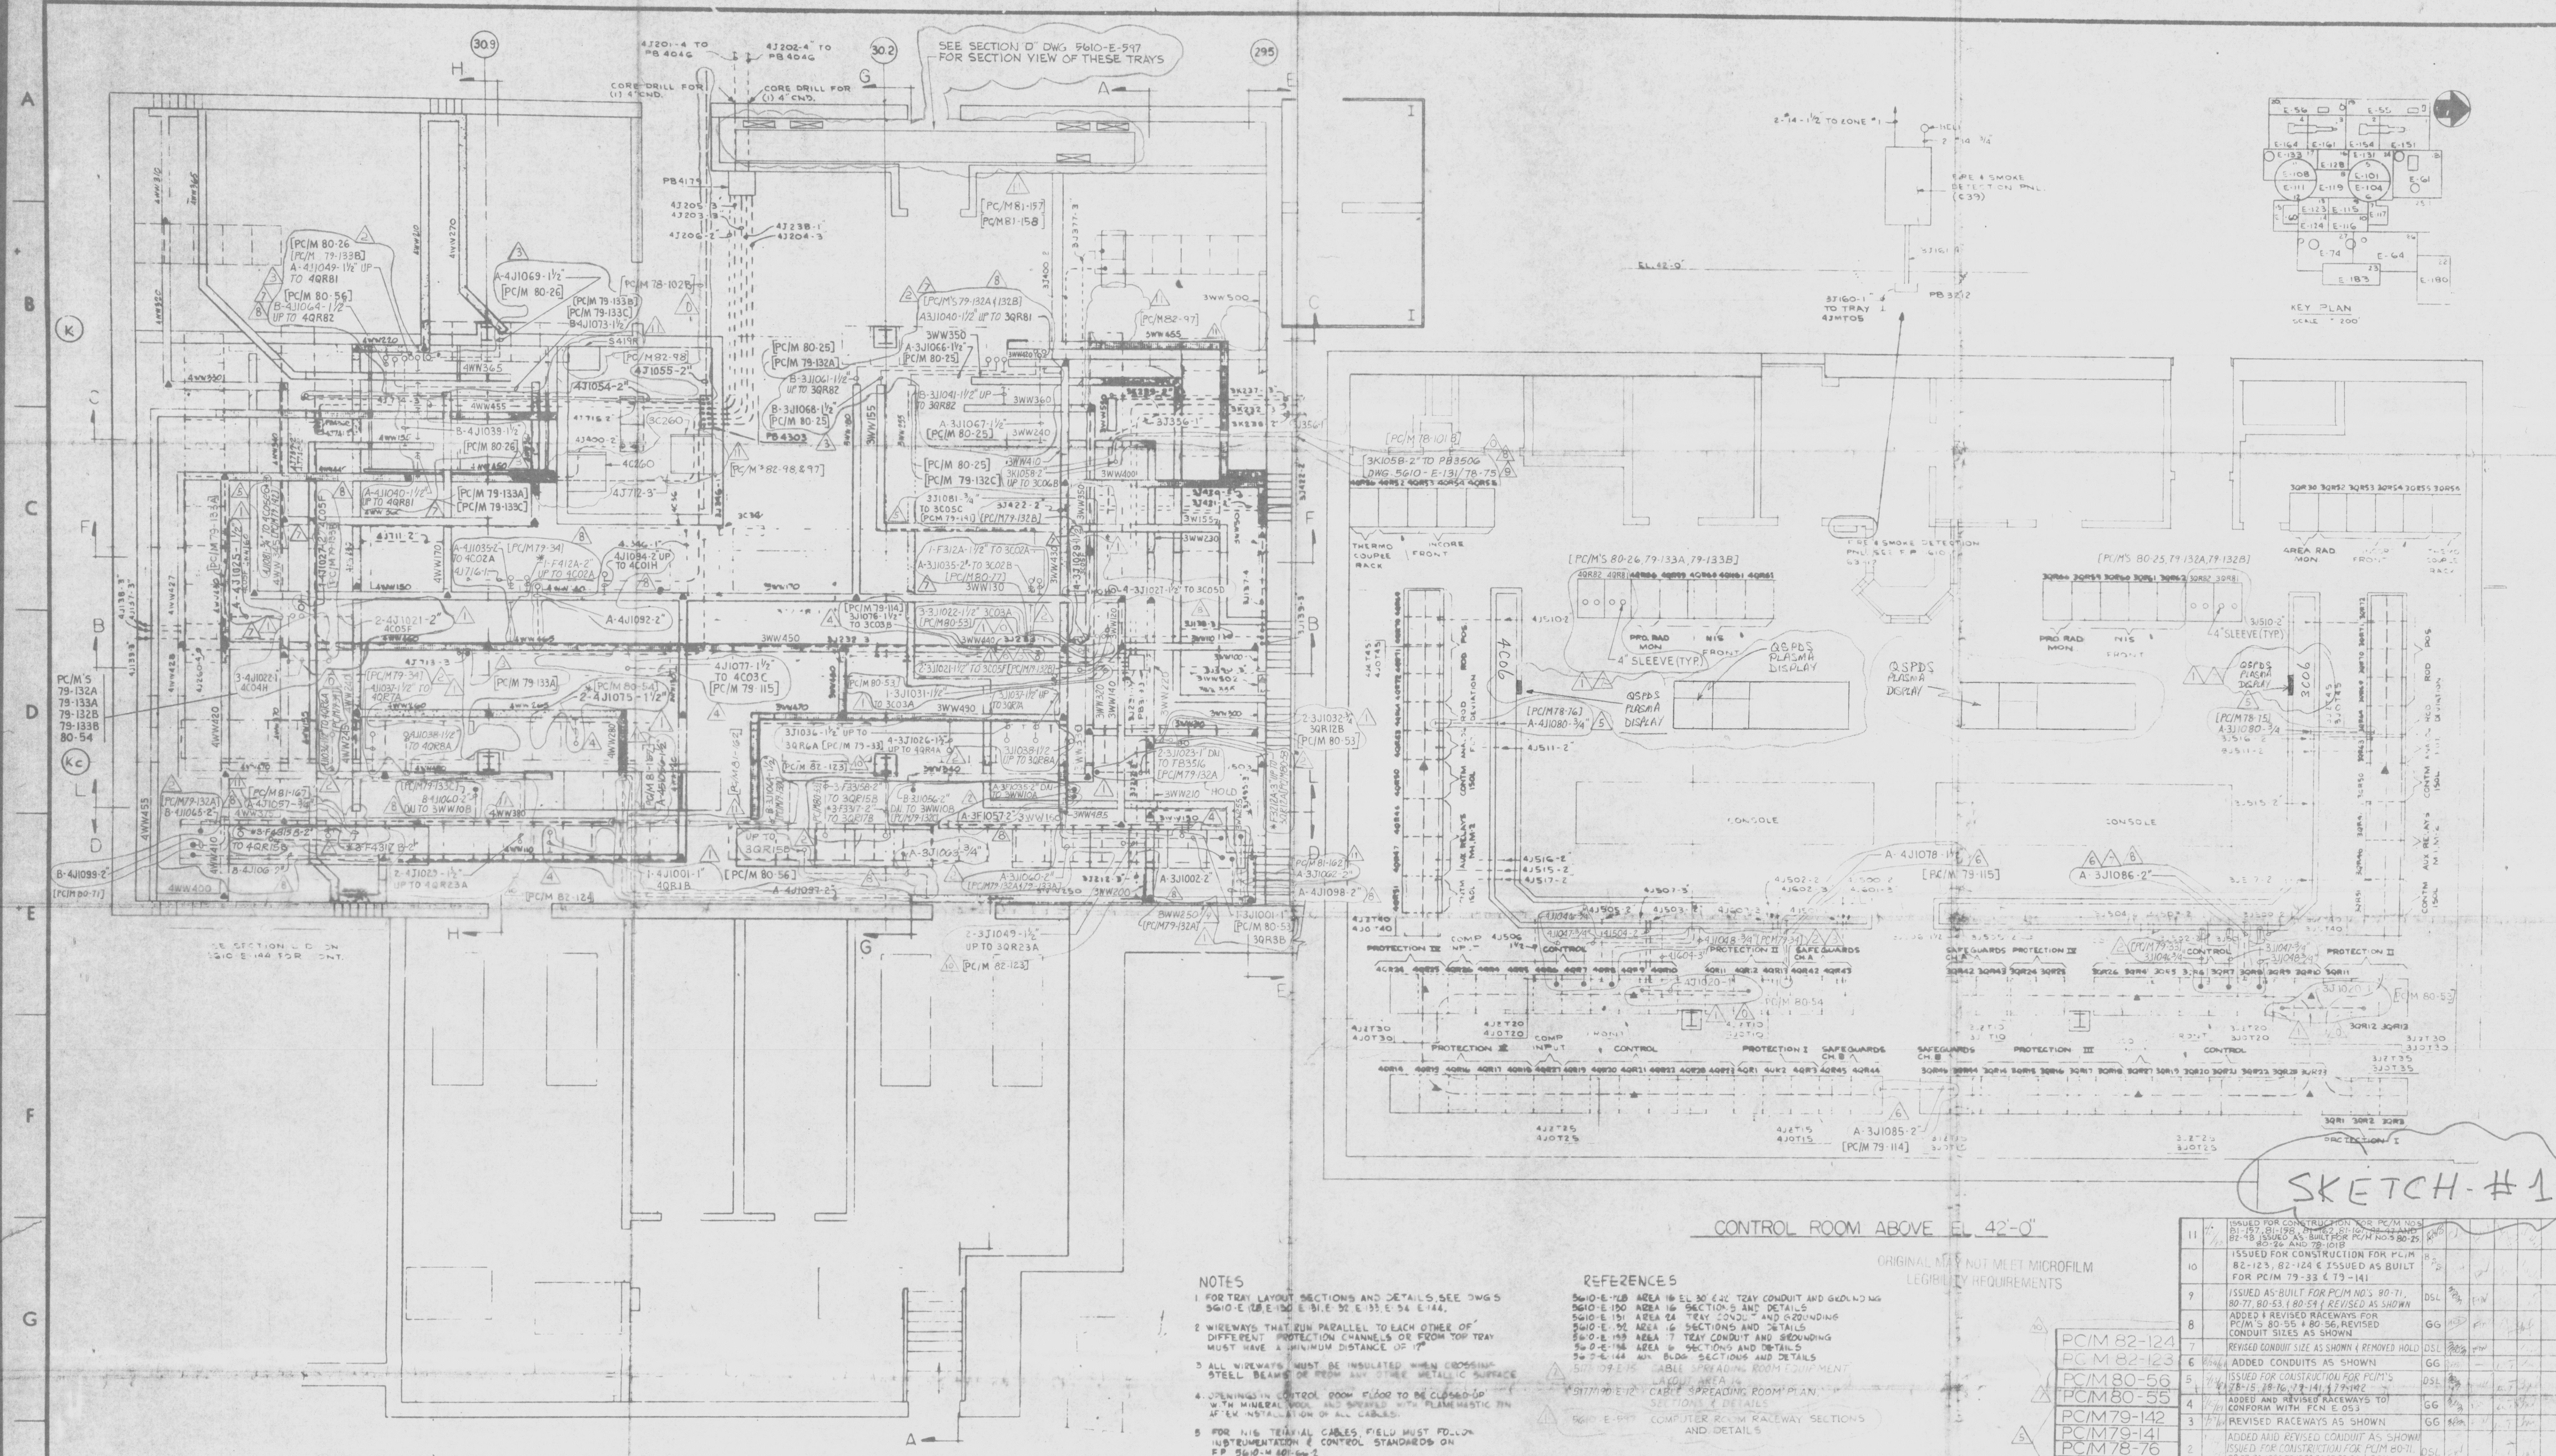

SKETCH-#1

CONTROL ROOM ABOVE EL 42'-0"

ORIGINAL MAY NOT MEET MICROFILM LEGIBILITY REQUIREMENTS

NOTES

- 1 FOR TRAY LAYOUT SECTIONS AND DETAILS SEE DWGS 5610-E-129, E-130, E-131, E-132, E-133, E-134, E-144.
- 2 WIREWAYS THAT RUN PARALLEL TO EACH OTHER OF DIFFERENT PROTECTION CHANNELS OR FROM TOP TRAY MUST HAVE A MINIMUM DISTANCE OF 12".
- 3 ALL WIREWAYS MUST BE INSULATED WHEN CROSSING STEEL BEAMS OR OTHER METALLIC SURFACE.
- 5 FOR NIS TERMINAL CABLES FIELD MUST FOLLOW INSTRUMENTATION & CONTROL STANDARDS ON EP 5610-W-401-6-2.
- 6 TOP TRAY ALWAYS CONTAIN CABLES OF REDUNDANT CHANNEL. A TRAY BELOW CABLES OF REDUNDANT CHANNEL.
- 7 FOR SECTIONS A-A, B-B, E-E SEE DWG 5610-E-132 FOR SECTIONS C-C, D-D SEE DWG 5610-E-133 FOR SECTIONS F-F, L-L, G-G, H-H SEE DWG 5610-E-134.
- 8 FIELD TO LOCATE AND USE APPROPRIATE CLASS 1E CONDUIT SUPPORT PER DWG. 5177-E-302.
- 9 SUPPORT LOCATION TO BE SUBMITTED BY FIELD TO ENGINEERING PER NOTE #28 DWG 5177-E-302 SHEET 27.
- 10 FOR ADDITIONAL WIREWAY IN CABLE SPREADING ROOM SEE DWG 5177-190-E-127.

REFERENCES

- 5610-E-128 AREA 16 EL 30'-0" TO 42'-0" TRAY CONDUIT AND GROUNDING
- 5610-E-130 AREA 16 SECTION 5 AND DETAILS
- 5610-E-131 AREA 24 TRAY CONDUIT AND GROUNDING
- 5610-E-132 AREA 6 SECTIONS AND DETAILS
- 5610-E-133 AREA 7 TRAY CONDUIT AND GROUNDING
- 5610-E-134 AREA 9 SECTIONS AND DETAILS
- 5610-E-144 AREA 16 BLDG SECTIONS AND DETAILS
- 5177-190-E-127 CABLE SPREADING ROOM EQUIPMENT LAYOUT AREA 16
- 5177-190-E-127 CABLE SPREADING ROOM PLAN, SECTIONS & DETAILS
- 5610-E-147 COMPUTER ROOM RACEWAY SECTIONS AND DETAILS

SYMBOLS

- WIRE WAY FOR PROTECTION 1C CIRCUITS (RED)
- WIRE WAY FOR PROTECTION 2C CIRCUITS (WHITE)
- WIRE WAY FOR PROTECTION 3C CIRCUITS (BLUE)
- WIRE WAY FOR PROTECTION 4C CIRCUITS (YELLOW)
- * EXISTING CONDUIT

NOTE
THIS DWG IS MADE FROM DWG 5610-E-129 REV 7

PC/M 82-124	PC/M 82-123
PC/M 80-56	PC/M 80-55
PC/M 79-142	PC/M 79-141
PC/M 78-76	PC/M 78-75
PC/M 80-77	PC/M 80-76
PC/M 79-133C	PC/M 79-133B
PC/M 79-132C	PC/M 79-132B

BECHTEL CORPORATION
FLORIDA POWER & LIGHT COMPANY
TURKEY POINT NUCLEAR UNITS
UNIT NO. 3 1970-780 MW INSTALLATION
UNIT NO. 4 1971-780 MW INSTALLATION

RACEWAY LAYOUT FOR INSTRUMENTATION
PRG 30'-0" & EL 42'-0"
APERTURE AREA 16
CARD





PC/M 82-98	PC/M 79-133B
PC/M 82-97	PC/M 79-132B
PC/M 81-158	PC/M 79-133A
PC/M 81-157	PC/M 79-132A
PC/M 81-167	PC/M 80-53
PC/M 81-162	PC/M 80-54

5610-E-129/80-53

8353160311 F-30244

Worksheet # 20-750
Control # 250360267
Date 5/12/85
REGULATORY DOCKET FILE COPY

Due To:	Rev:
076	78-1028
127	80-52
074	78-76
209	78-1028

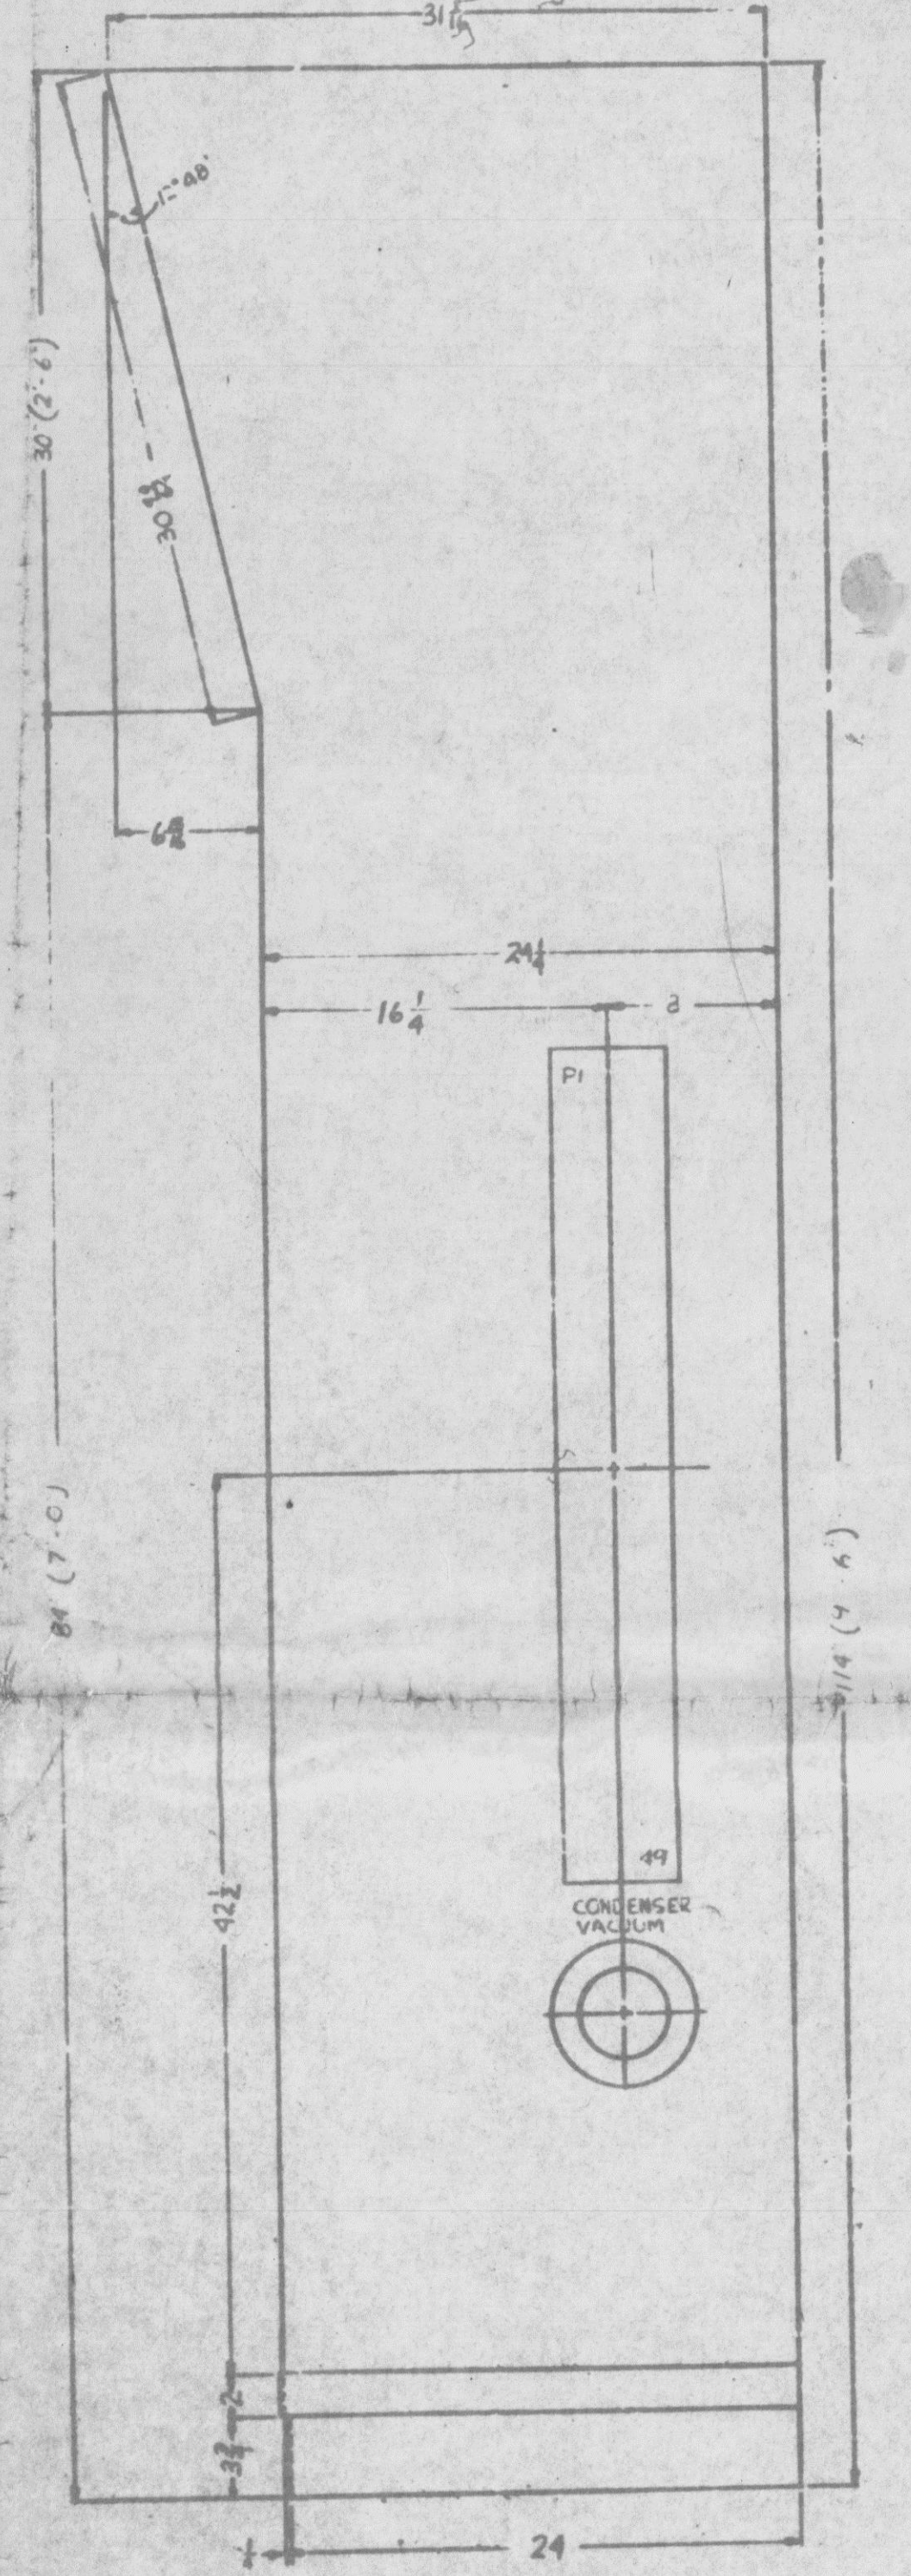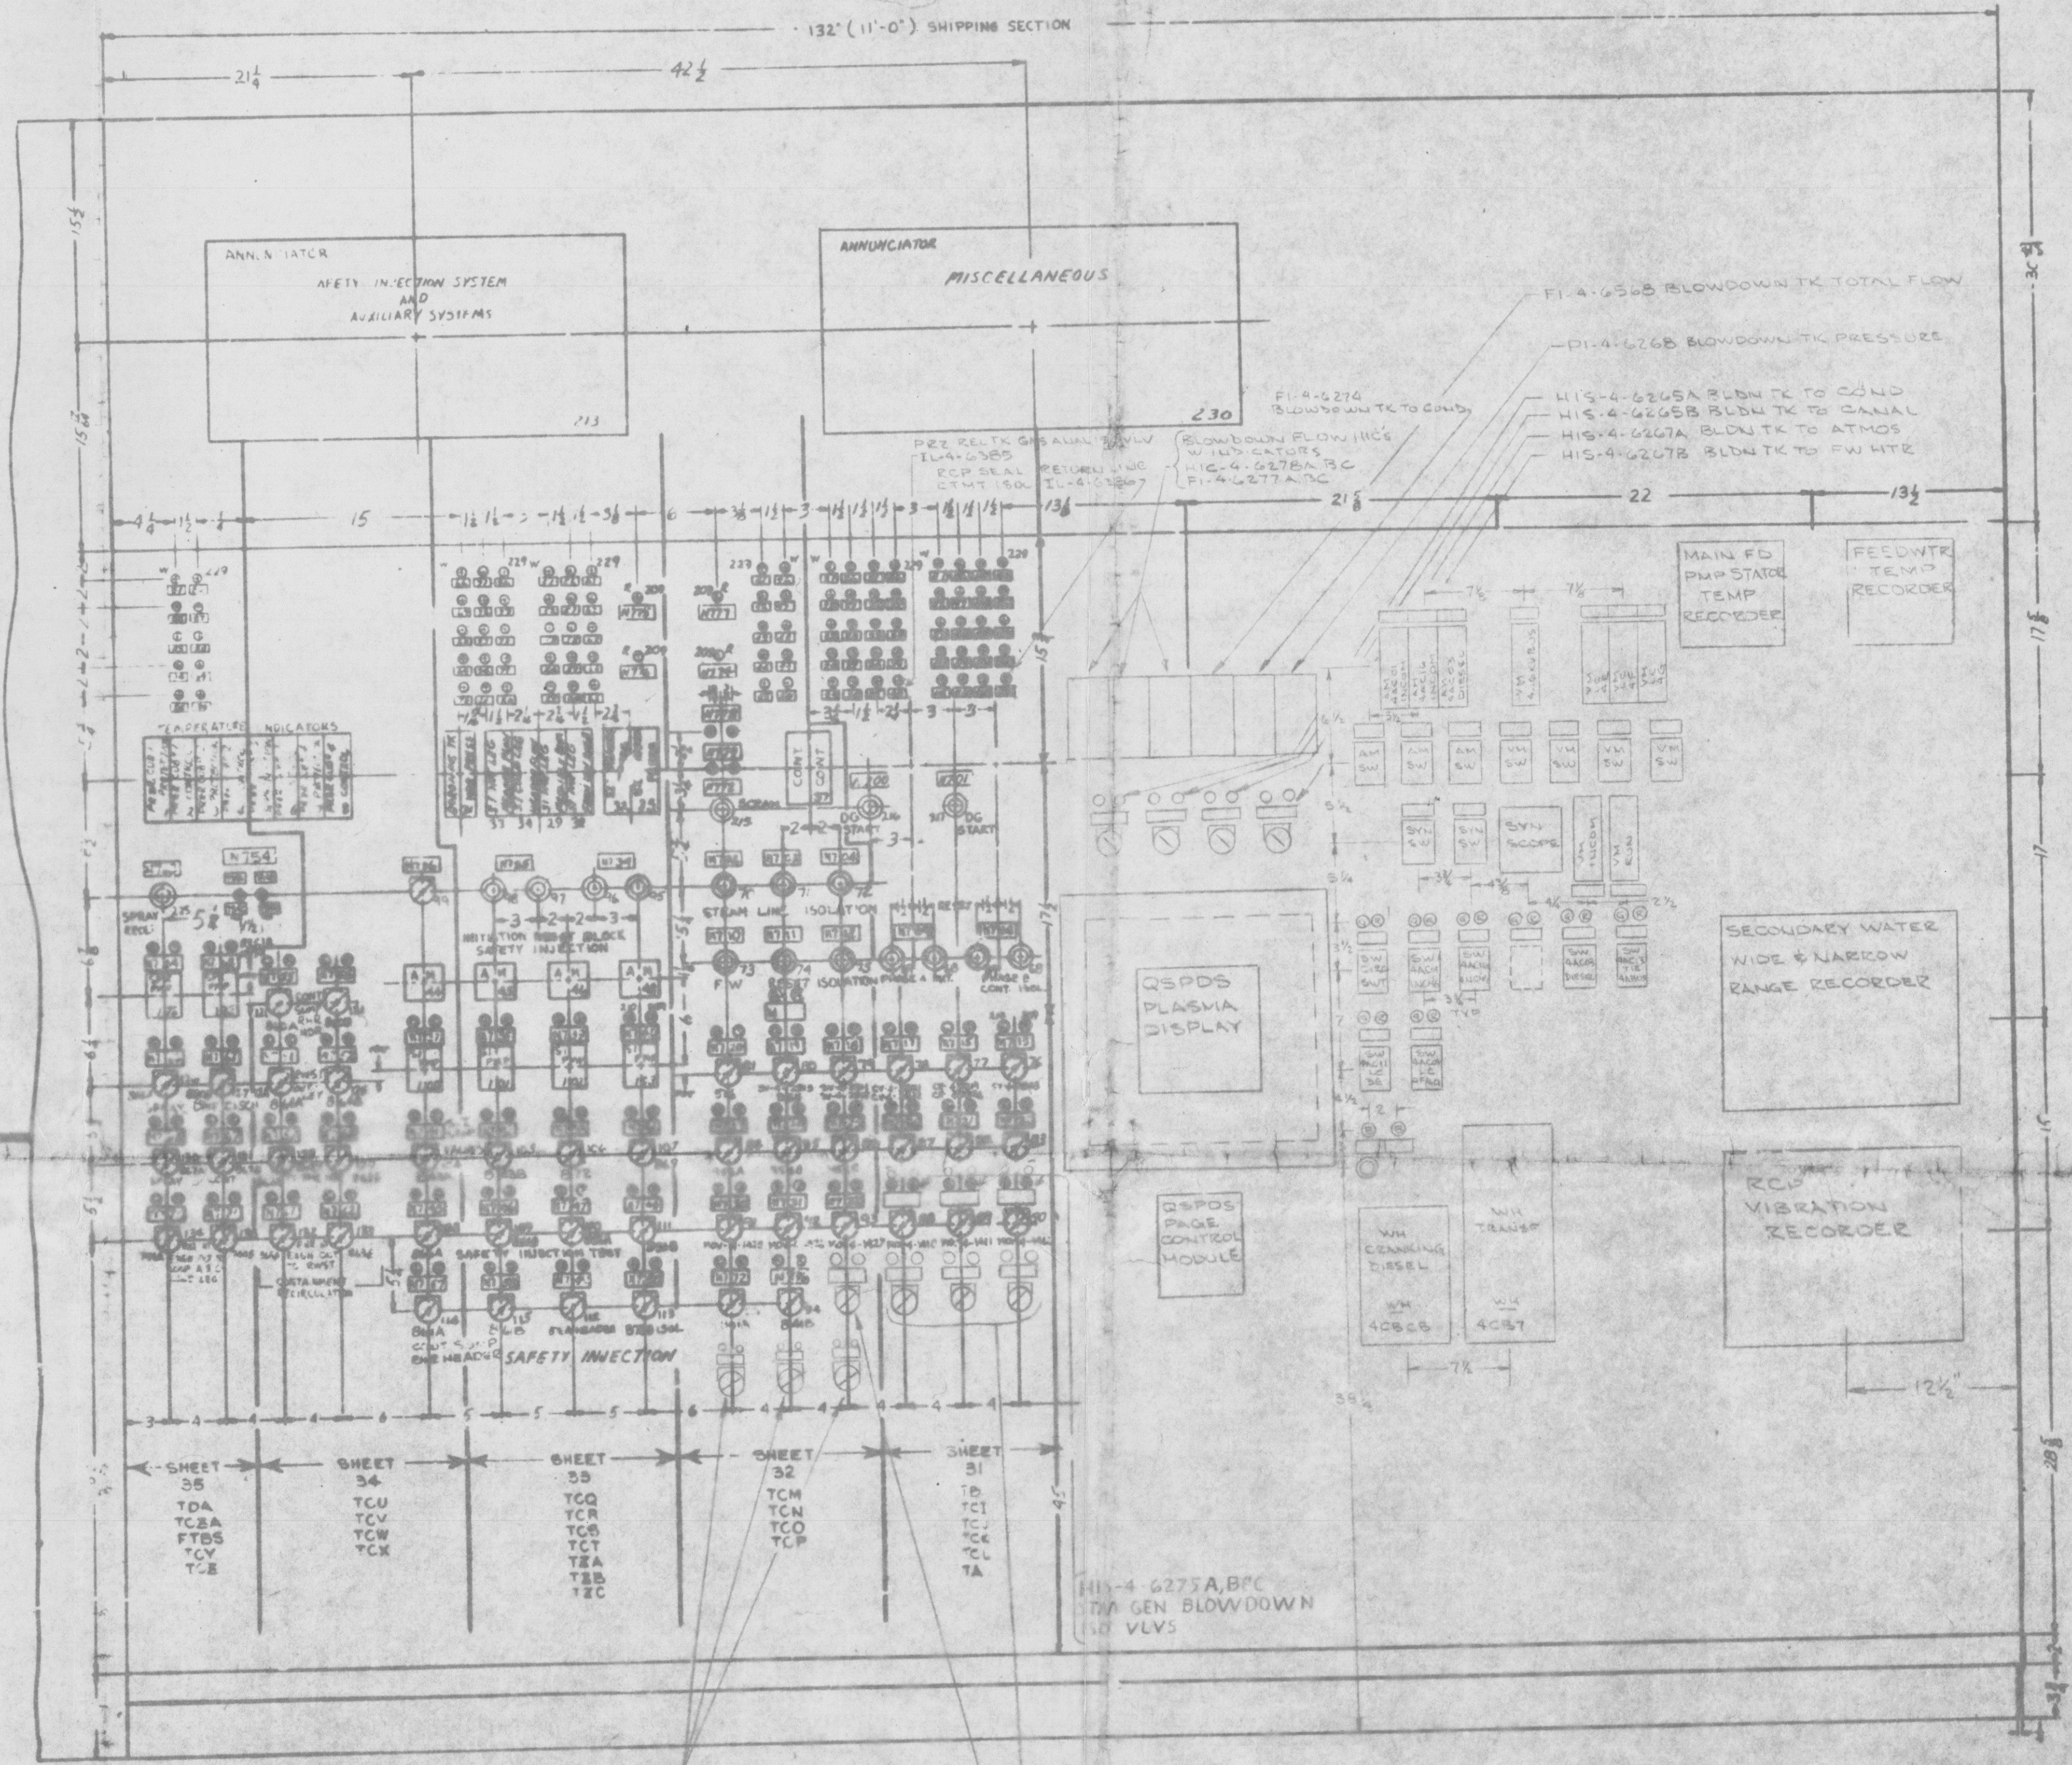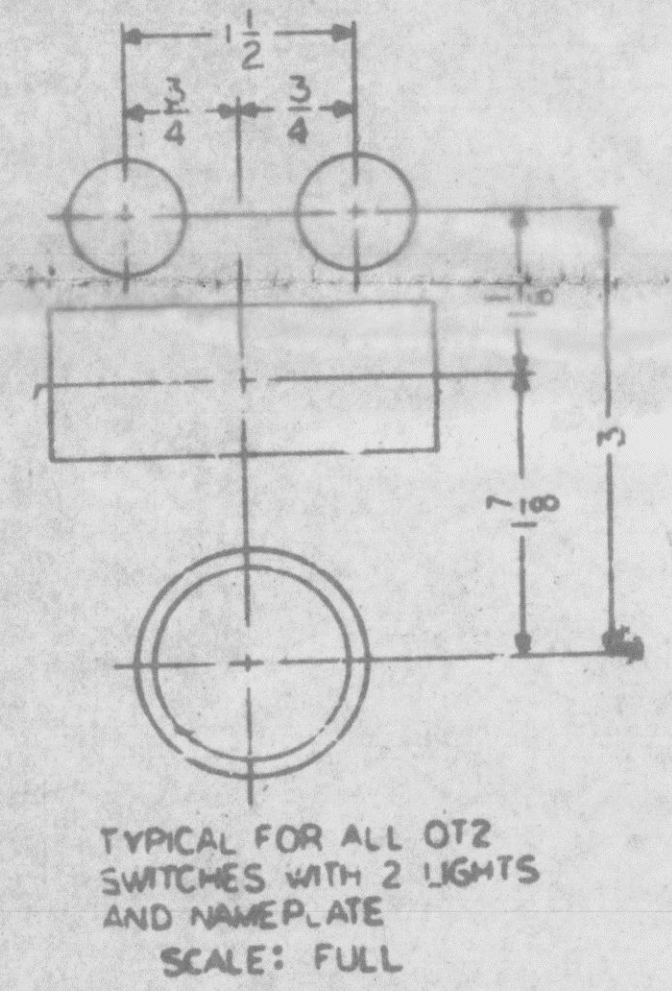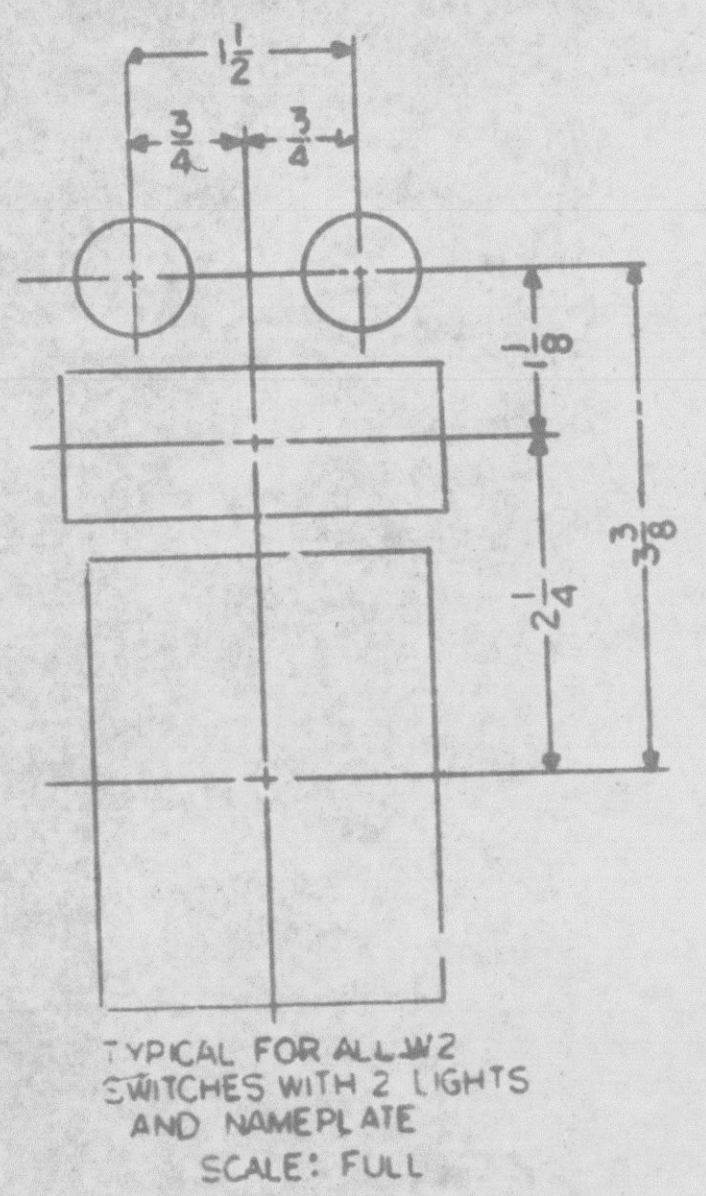

MARK NO.	EXISTING	FUTURE	NEW SWITCHES
81	516	SV-4-2913	—
80	SV-4-2913B55	SV-4-2912B2911	855
79	SV-4-2912B2912	CV-4-2821	—
78	CV-4-2821B2822	CV-4-2822	—
77	CV-4-2819B2826	CV-4-2819	—
76	CV-4-2803	CV-4-2826	—
82	4659A	516	4659A
83	4659B	CV-4-2803	4659B

LIST OF REFERENCE DRAWINGS FOR UNIT NO.	

REVISIONS	
POOR ORIGINAL
PRC
APERTURE
CARD
TURKEY POINT PLANT
UNITS 3 & 4
F.P. & L. TRAILING
(PLR-)
E-1718

REGULATORY DOCKET FILE COPY

8303160371-01 E