


PLAN AT EL 261.00

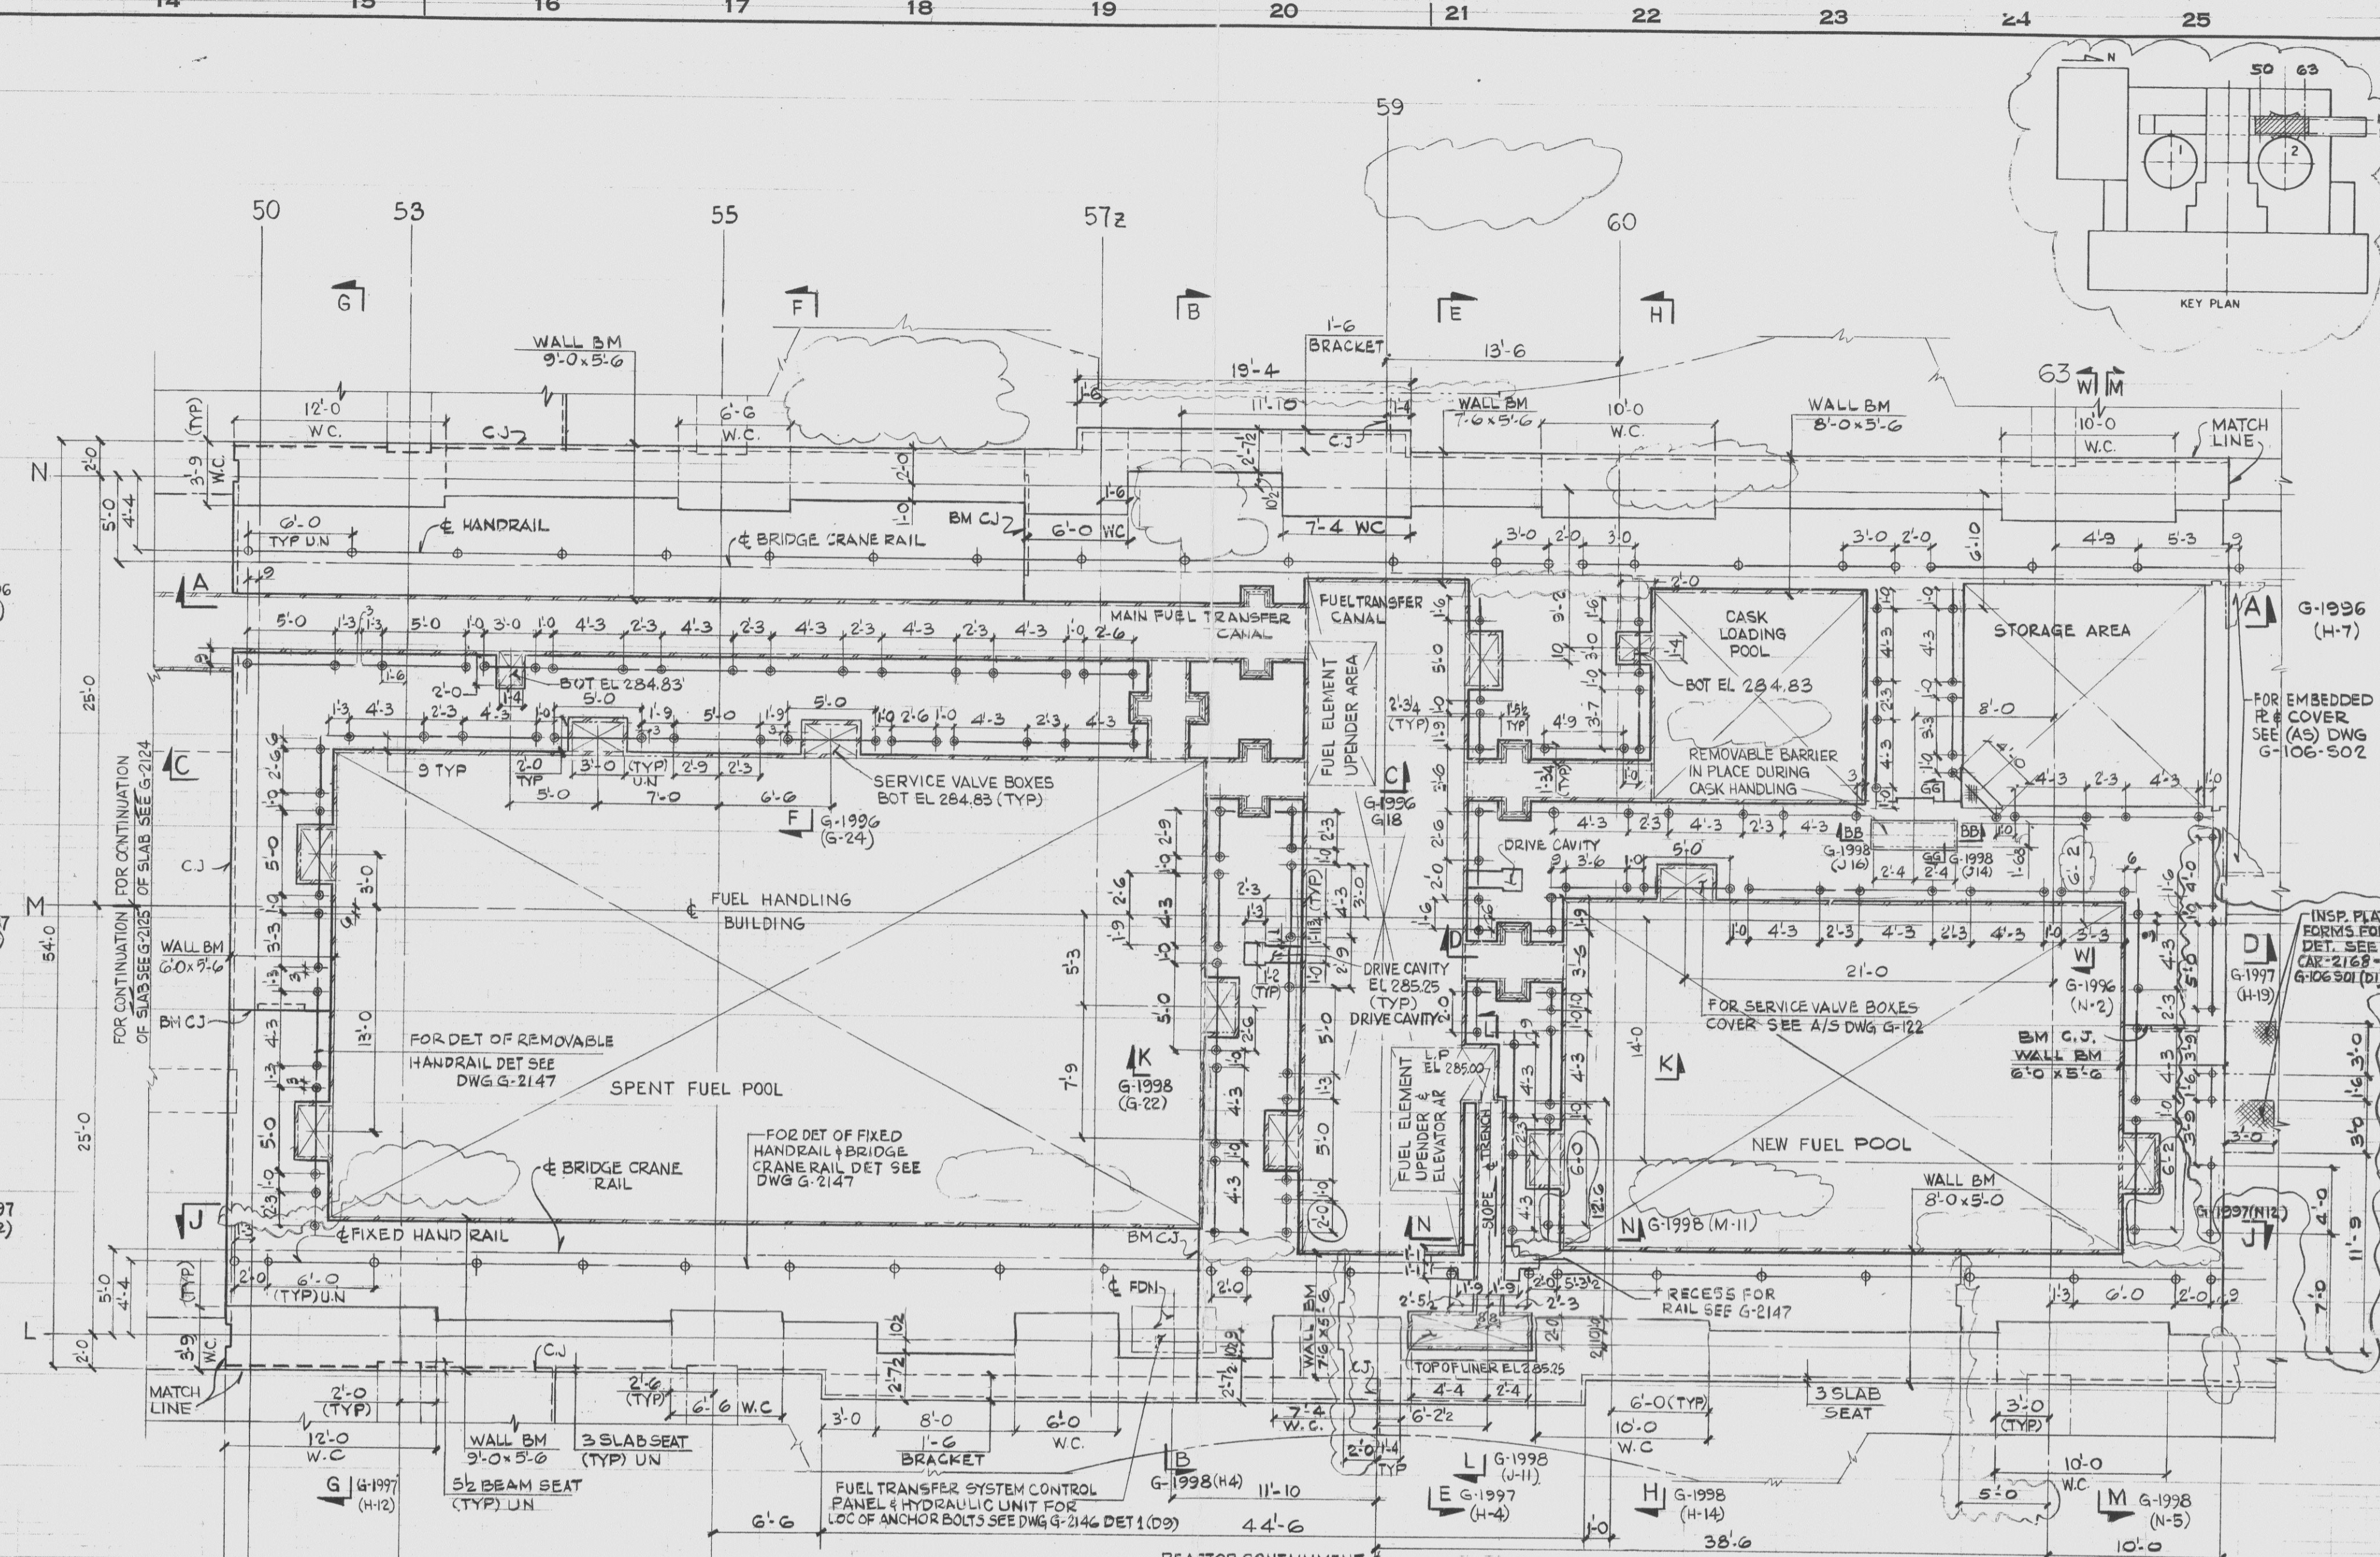

PLAN AT EL 286.00

- QUANTITIES: (NET BY FIELD UNLESS NOTED)
- CONCRETE CLASS AA (4000PSI) SEE DWG G-1996
- FIXED HANDRAIL PIPE 20 LIN FT
- REMOVABLE HANDRAIL PIPE 12.70 LIN FT
- FIXED HANDRAIL POST SUPPORT AS PER 45
- DET A DWG G-2147 45
- SOCKET FOR REMOVABLE HANDRAIL AS PER DET B DWG G-2147 13.0

NOTE:  
FOR NOTES SEE DWG G-1878  
REFERENCE DRAWINGS:  
LIST OF DRAWINGS:  
CAR-1365-A-123  
CAR-2165-G-106-502  
CAR-2167-G-1996  
CAR-2167-G-1998  
CAR-2167-G-2004  
CAR-2167-G-2005  
APERTURE CARD

9908030165

CAR-2167 G-1879

**APPROVED FOR CONSTRUCTION**

**NUCLEAR SAFETY RELATED**



WORK THIS DWG WITH DWGS G-2034, G-2035, G-2044, G-2025, G-1878

THIS DOCUMENT IS BELIEVED IN ACCORDANCE WITH AND IS SUBJECT TO THE PROVISIONS OF SECTION 4 OF THE CONTRACT BETWEEN CAROLINA POWER & LIGHT COMPANY AND EBASCO SERVICES INCORPORATED DATED SEPTEMBER 1, 1976, AS AMENDED.

CAROLINA POWER & LIGHT COMPANY  
SHEARON HARRIS NUCLEAR POWER PLANT  
FUEL HANDLING & AUXILIARY BUILDING  
NORTH POOL PLAN - MAS SH 2  
UNITS 1 & 2

EBASCO SERVICES INCORPORATED

APPROVED DATE 11/16/78  
Murray Weiser  
G-1879

THE FOLLOWING "AS BUILT" FCRS, PWS, DCN'S & RCIS HAVE NOT BEEN INCORPORATED AS PER EBASCO PROCEDURE "E11": FCR-C-240, 255.4, 302, 354.9, 364.8, 367.4, 383.6, 384.6, 443.9, PWC-331.6, 385.1, 393.0 & 398.4.

NO.	DATE	REVISION	BY	CH	APPROVED	NO.	DATE	REVISION	BY	CH	APPROVED
1	6-15-78	ADDED (H15) DIM A23 TO KEY PLAN	H.W.	A.B.	[Signature]	1	6-15-78	ADDED (H15) DIM A23 TO KEY PLAN	H.W.	A.B.	[Signature]
