




**KEY PLAN A**  
EL 560.0  
STACK  
Scale: 1/2"=1'-0"

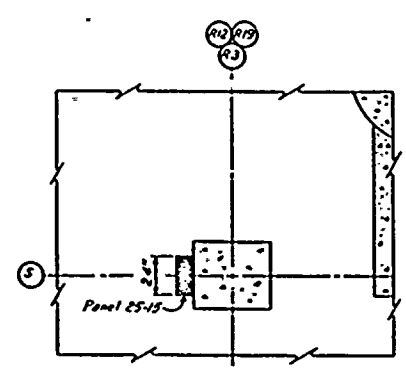


**KEY PLAN B**  
EL 622.25  
UNIT 1 AS SHOWN UNITS 2 & 3 OPP. HAND  
Scale: 1/2"=1'-0"

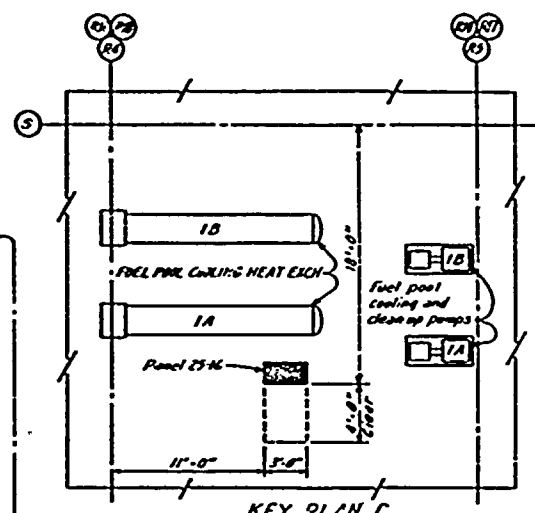

**KEY PLAN C**  
EL 621.25  
UNIT 1 AS SHOWN UNITS 2 & 3 OPP. HAND  
Scale: 1/2"=1'-0"


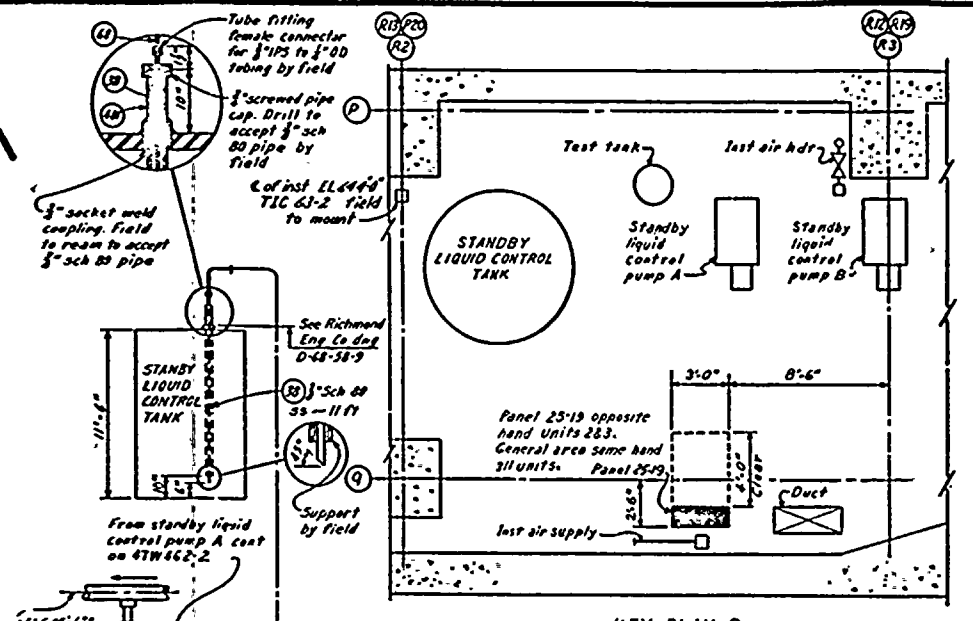


**KEY PLAN D**  
EL 639.0  
UNIT 1 AS SHOWN UNITS 2 & 3 AS NOTED  
Not to scale

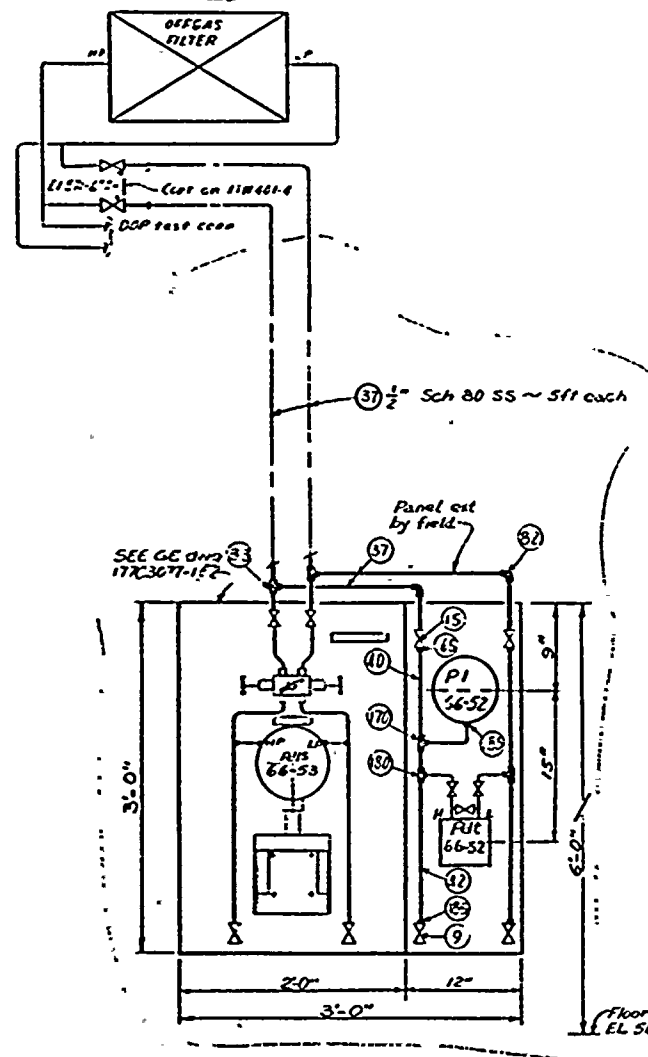


**PANEL 25-55**  
Scale: 1/2"=1'-0"

**DETAIL A56**  
OFFGAS FILTER PANEL

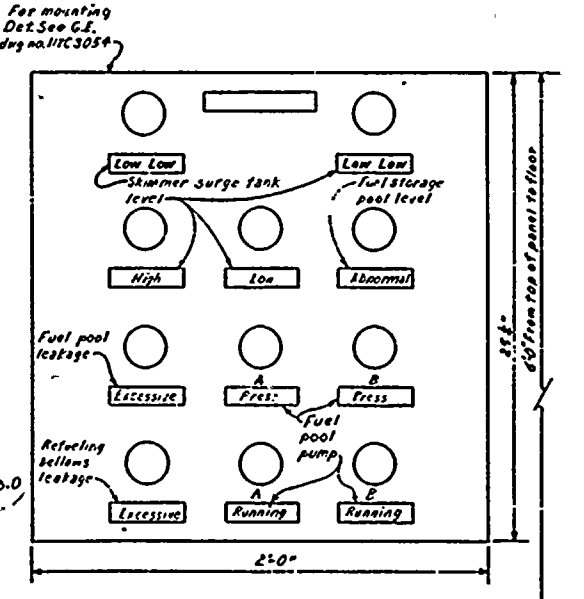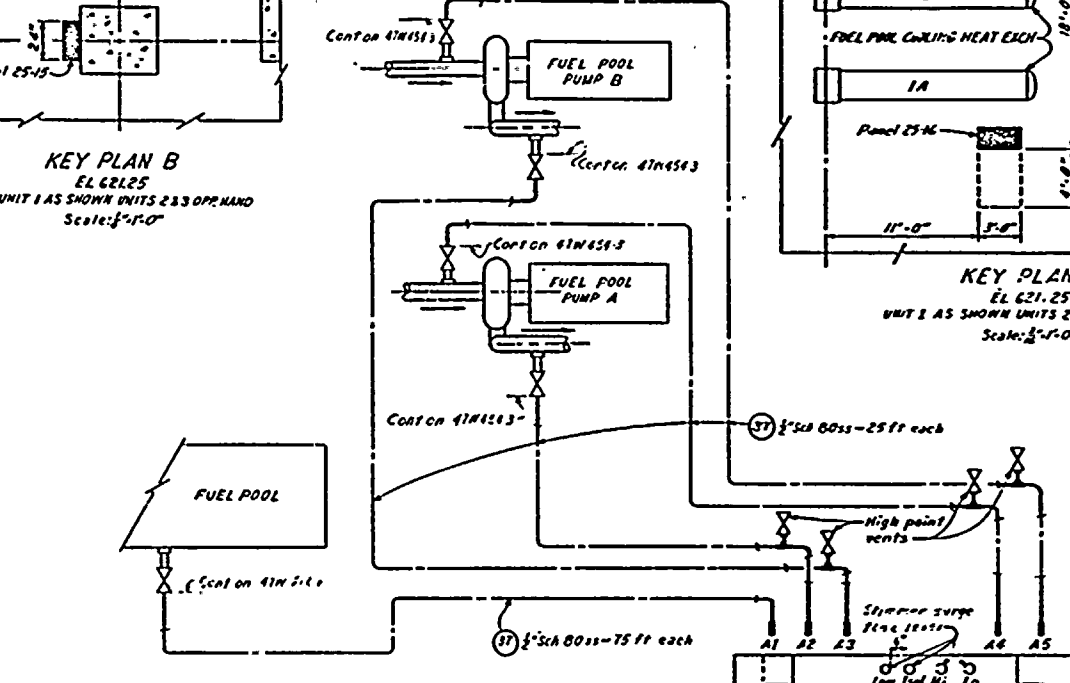


**PANEL 25-16**  
Not to scale

**DETAIL B56**  
FUEL POOL PANEL

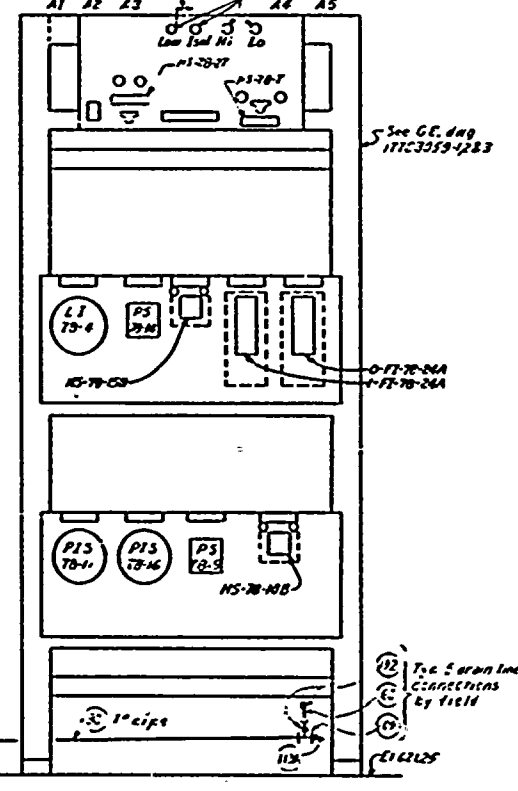

**PANEL 25-16**  
Scale: 1/2"=1'-0"

**DETAIL C56**  
FUEL POOL PUMP PANEL

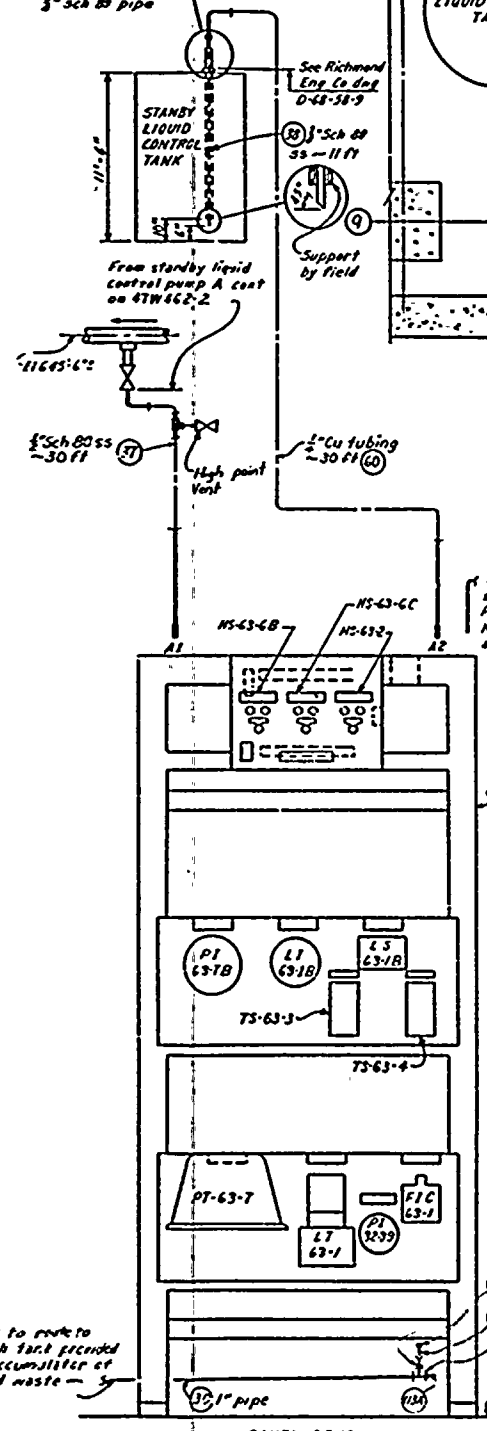

**PANEL 25-19**  
Scale: 1/2"=1'-0"

**DETAIL D56**  
STANDBY LIQUID CONTROL PANEL

**TI APERTURE CARD**

8805160142

NO.	REV.	DATE	BY	CHKD.	APP'D.

**POWERHOUSE UNITS 1-3**

**MECHANICAL INSTRUMENTS AND CONTROLS**

**BROWNS FERRY NUCLEAR PLANT**  
TENNESSEE VALLEY AUTHORITY  
DIVISION OF ENGINEERING DESIGN

SUBMITTED	RECOMMENDED	APPROVED
<i>[Signature]</i>	<i>[Signature]</i>	<i>[Signature]</i>

