


INFORMATION ONLY

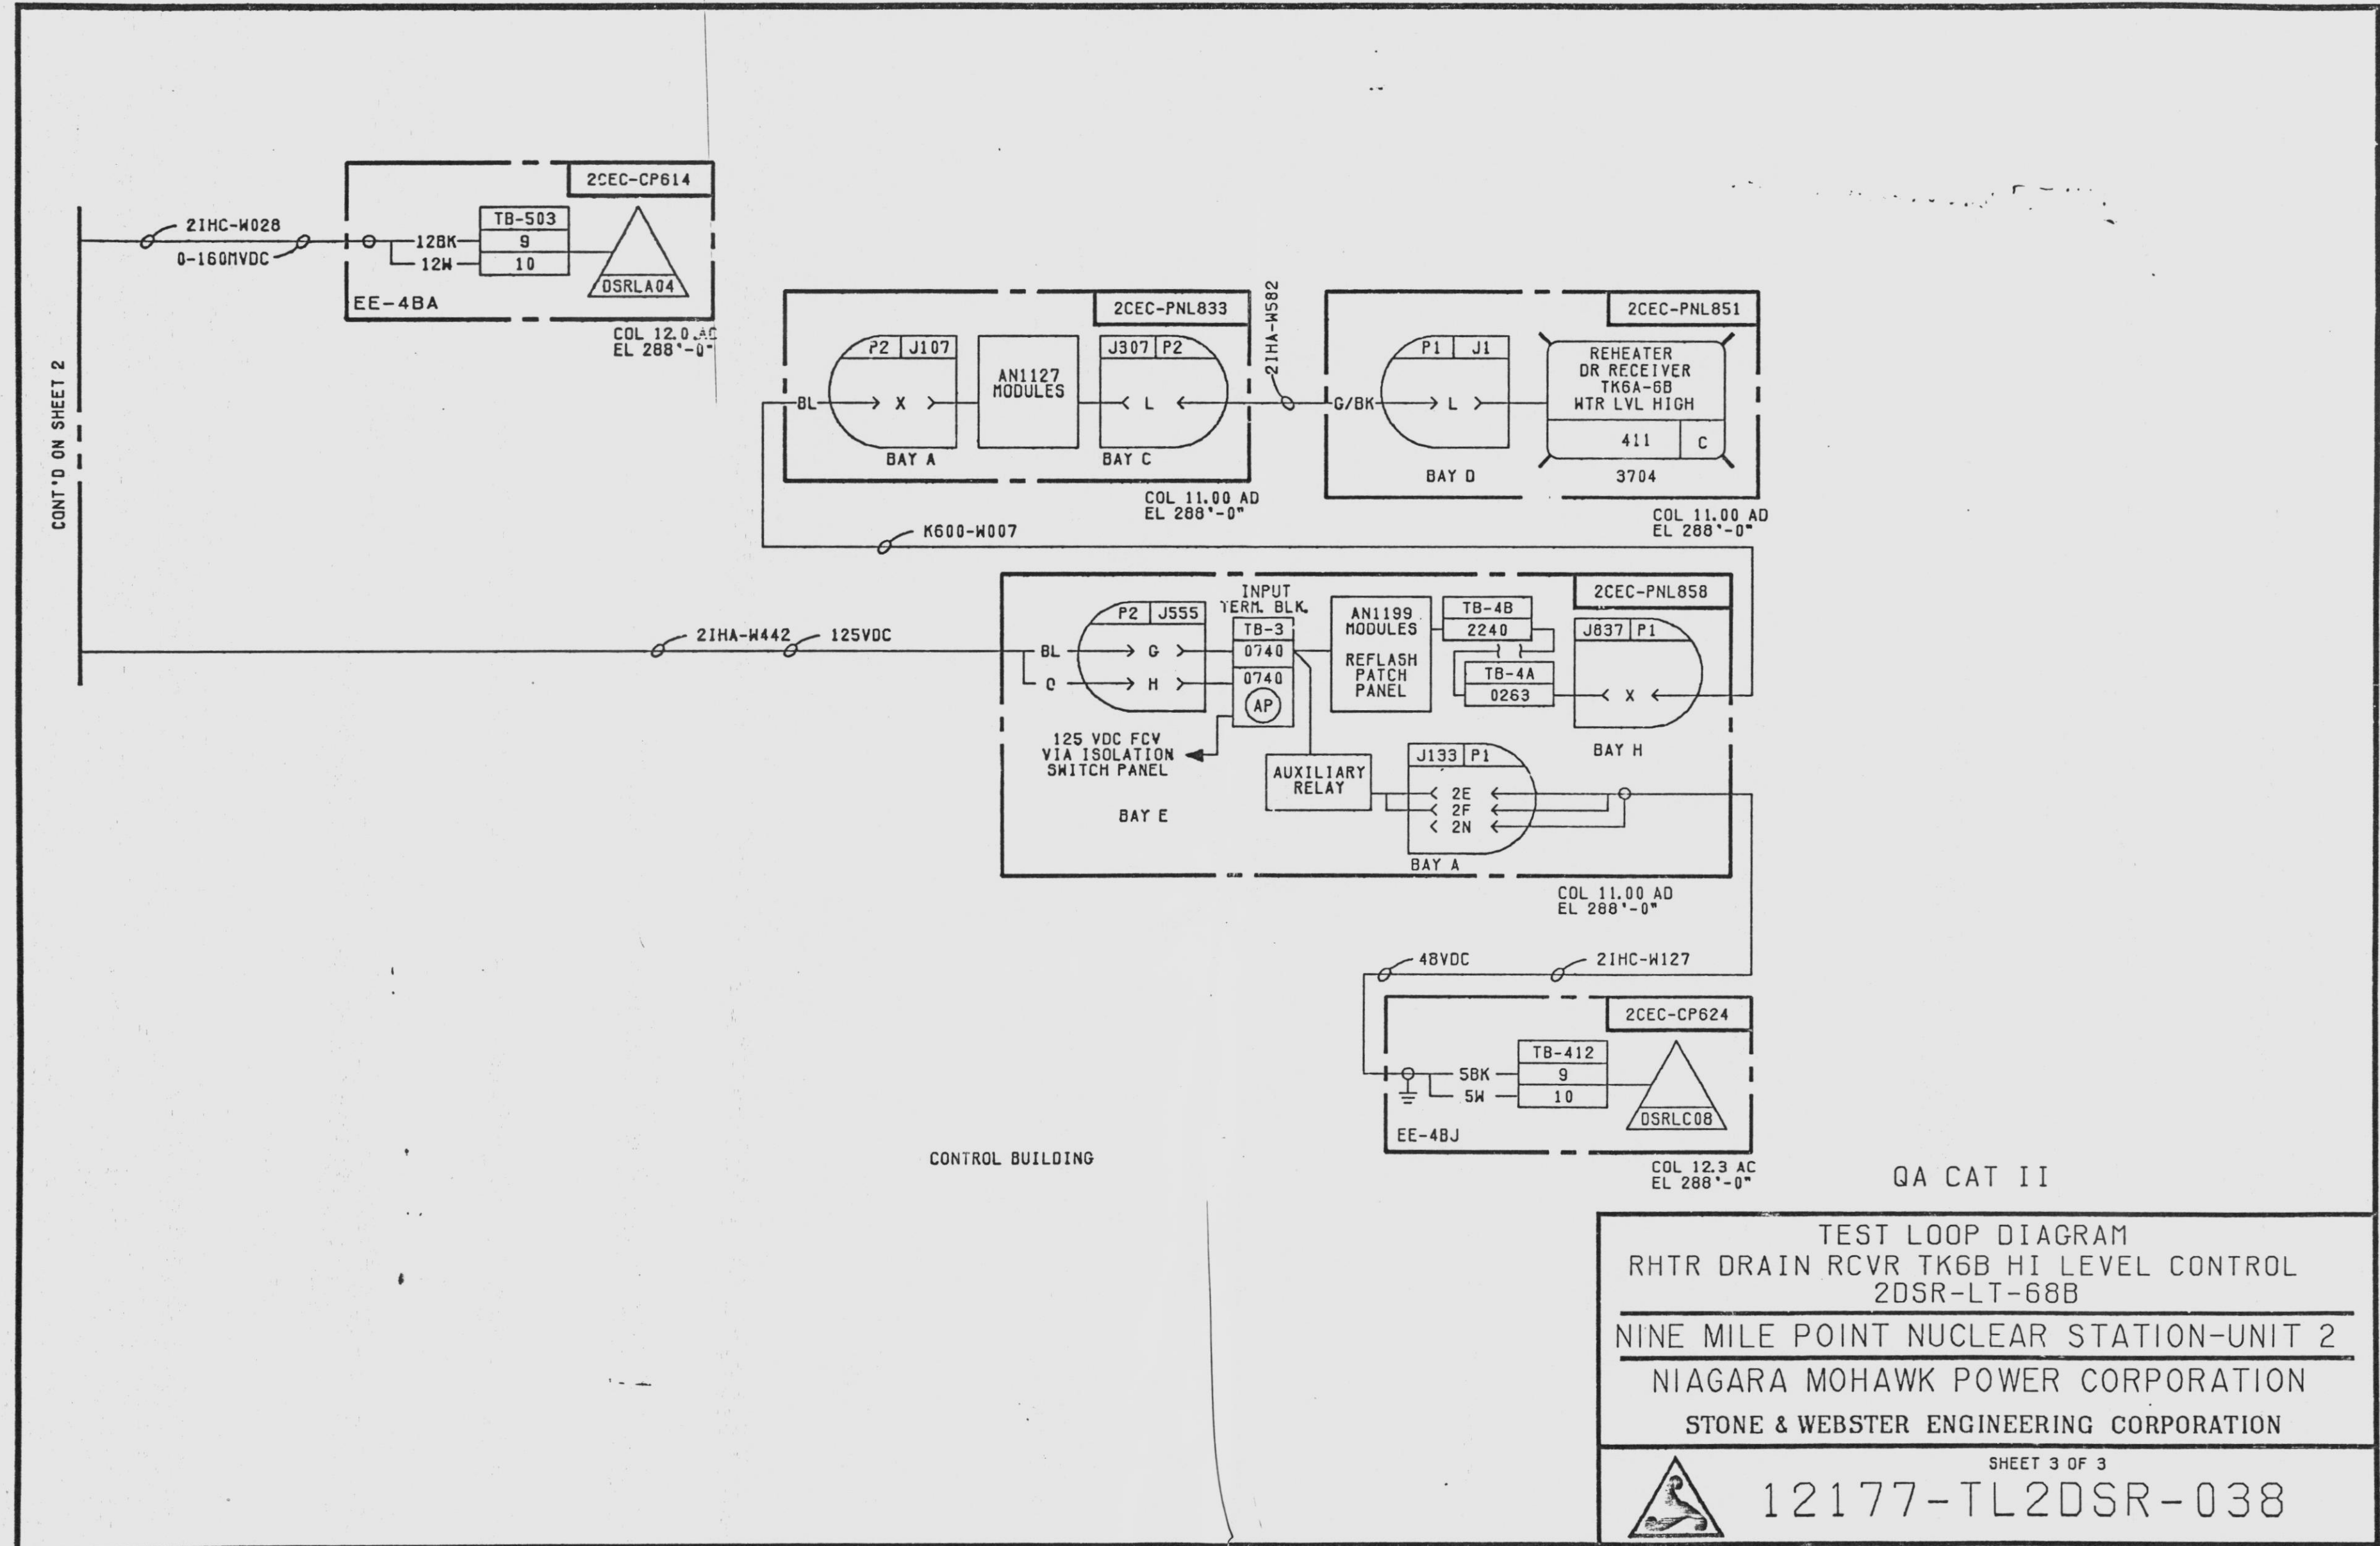

TEST LOOP DIAGRAM
 RHTR DRAIN RCVR TK6B HI LEVEL CONTROL
 2DSR-LT-68B

NINE MILE POINT NUCLEAR STATION-UNIT 2
 NIAGARA MOHAWK POWER CORPORATION
 STONE & WEBSTER ENGINEERING CORPORATION

SHEET 3 OF 3
 12177-TL2DSR-038

INFORMATION ONLY

9305030217
D