


SECTION A-A

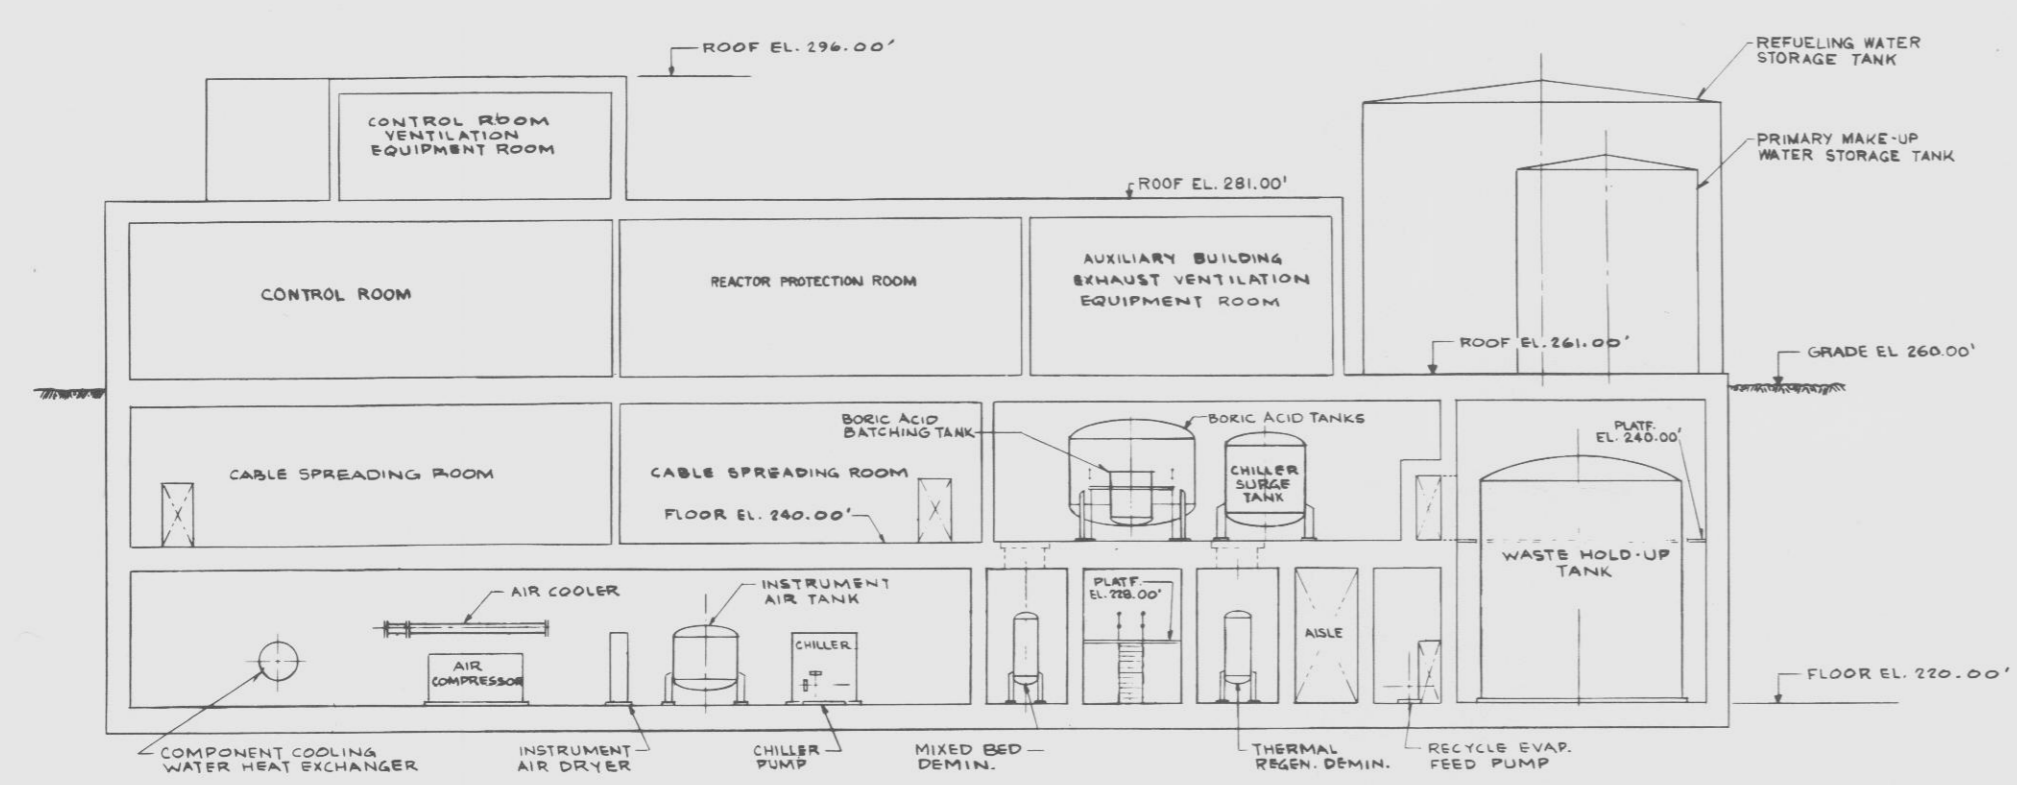

SECTION B-B

CAROLINA POWER & LIGHT COMPANY  
 SHEARON HARRIS NUCLEAR POWER PLANT  
 UNITS 1, 2, 3 & 4

GENERAL ARRANGEMENT  
 REACTOR AUXILIARY BUILDING SECTIONS

1.1-9