


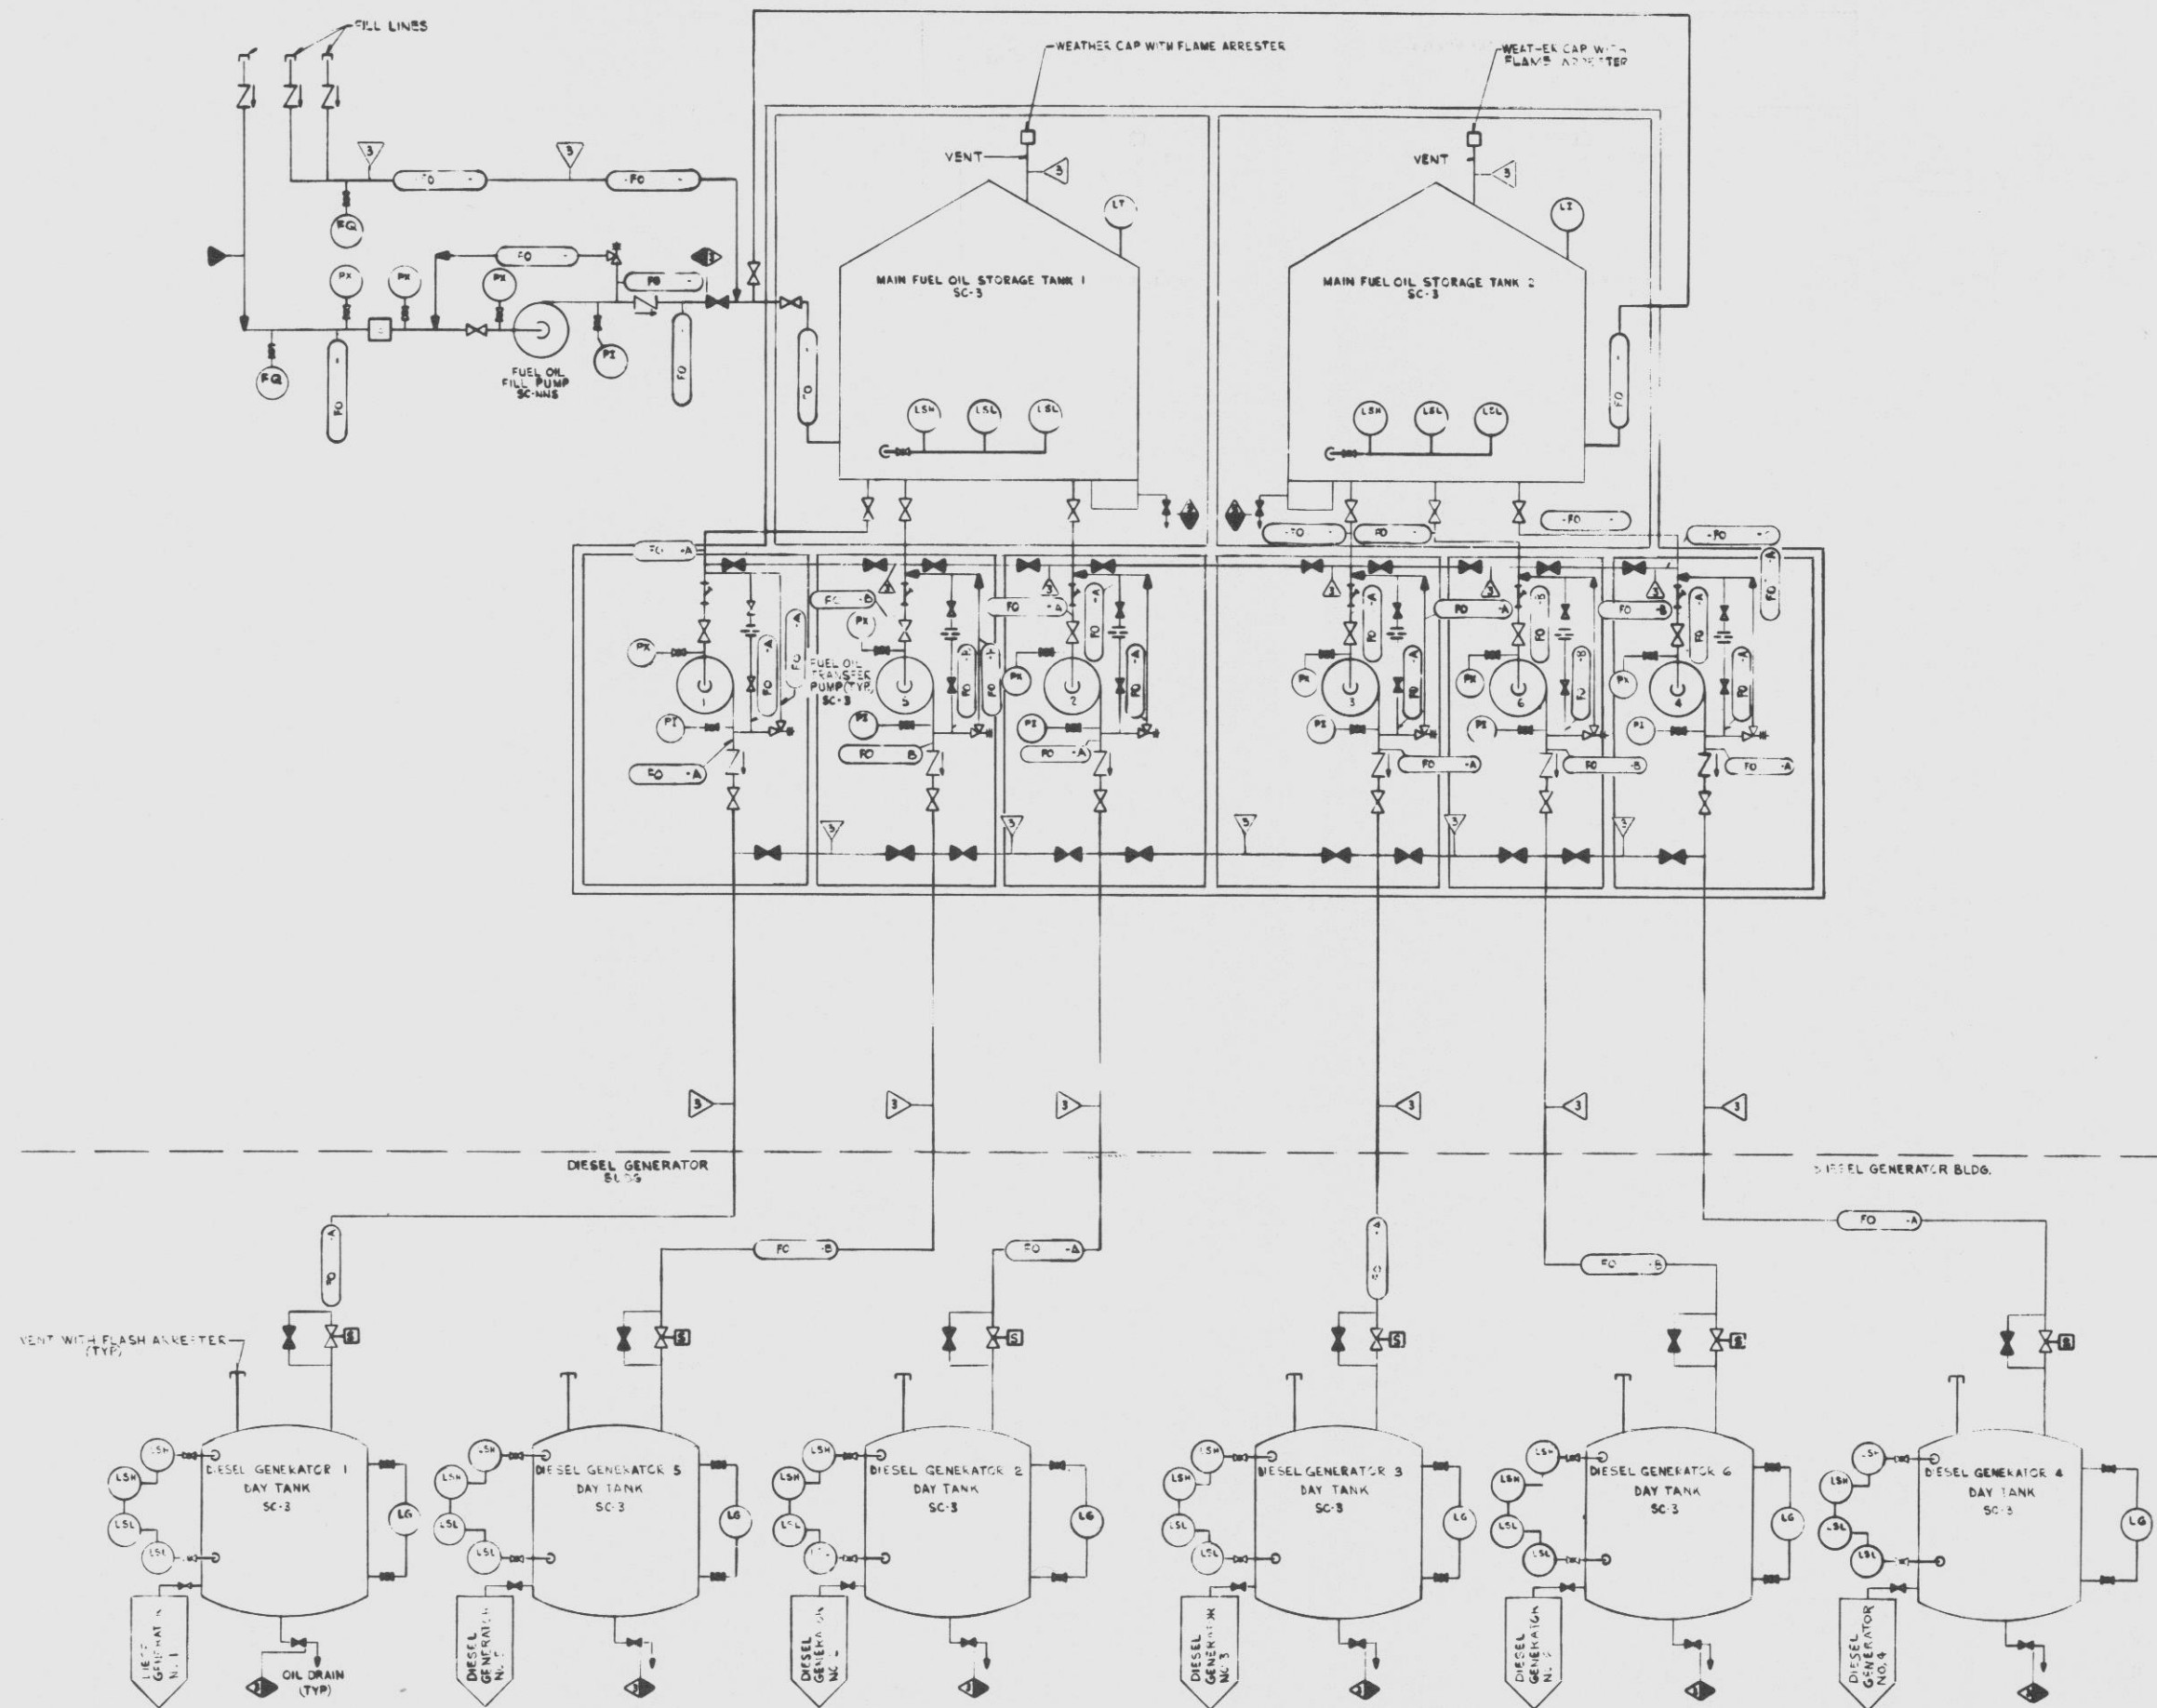

AMENDMENT NO. 15

CAROLINA POWER & LIGHT COMPANY
SHEARON HARRIS NUCLEAR POWER PLANT
UNITS 1, 2, 3 & 4

DIESEL FUEL OIL SYSTEM

9.14-1