


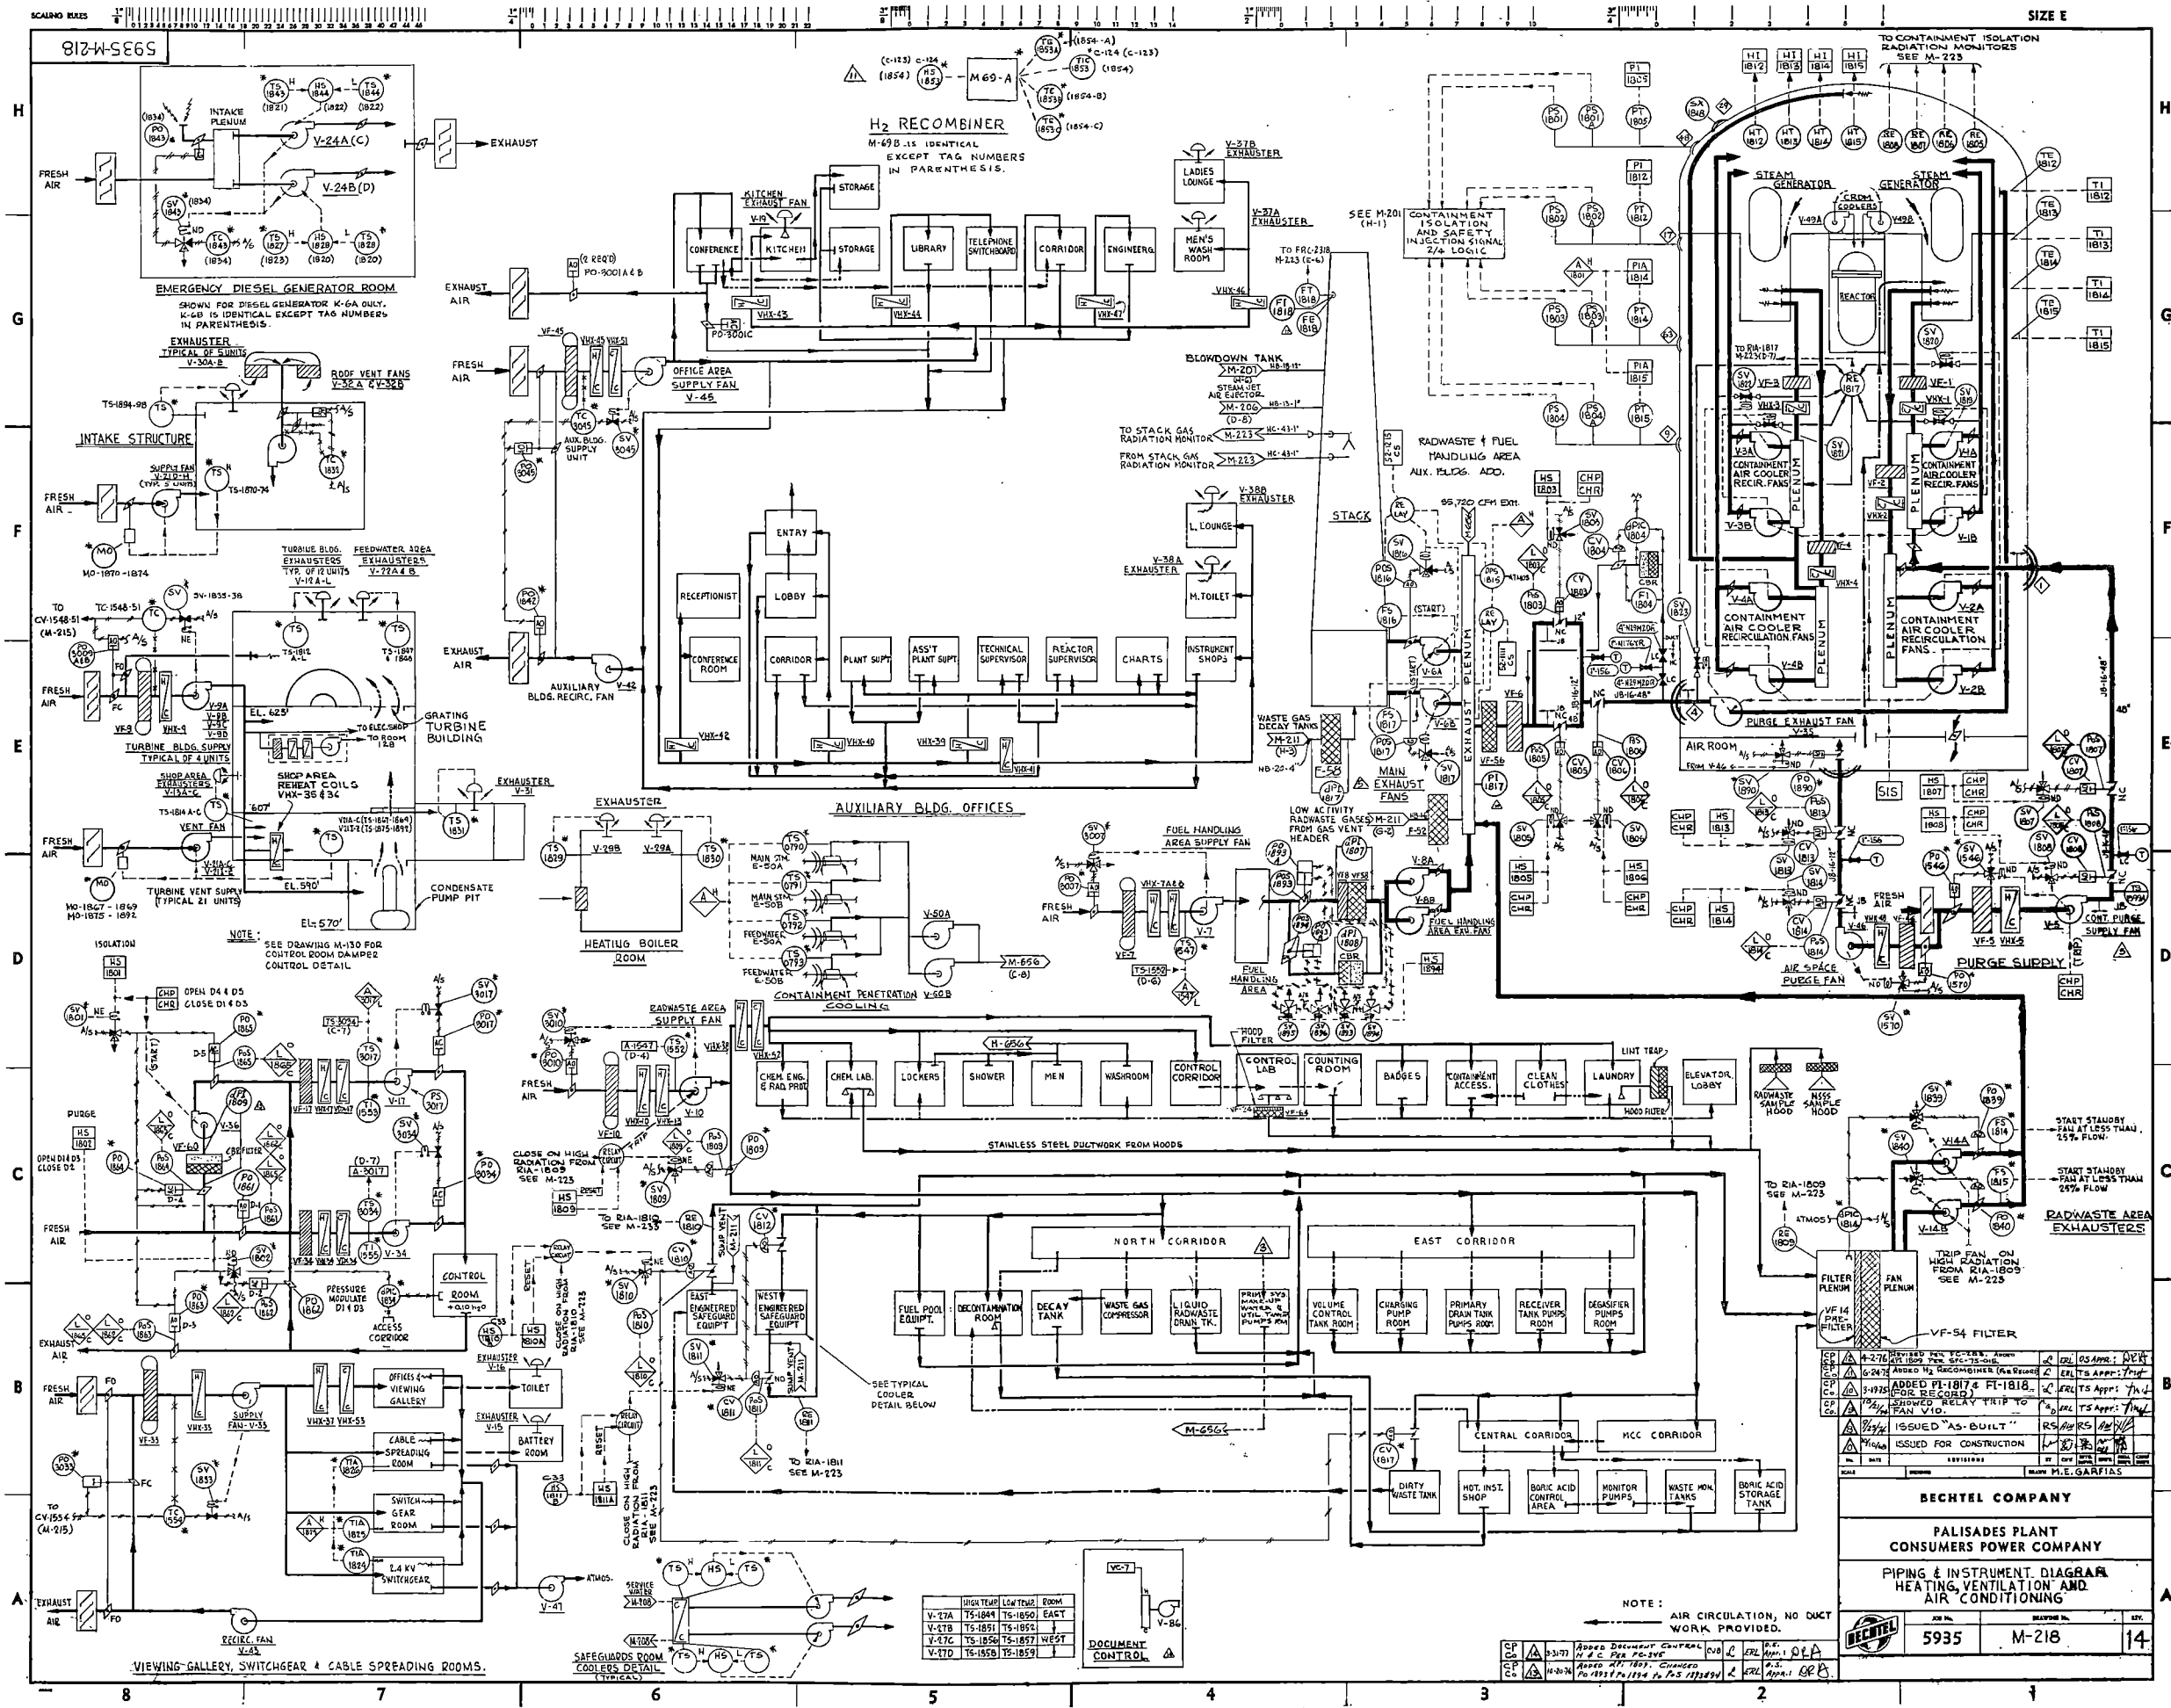

812-W-SE65

SIZE E

H₂ RECOMBINER
M-69-B IS IDENTICAL
EXCEPT TAG NUMBERS
IN PARENTHESES.

EMERGENCY DIESEL GENERATOR ROOM
SHOWN FOR DIESEL GENERATOR K-6A ONLY.
K-6B IS IDENTICAL EXCEPT TAG NUMBERS
IN PARENTHESES.

INTAKE STRUCTURE

TURBINE BLDG. EXHAUSTERS
TYP. OF 12 UNITS
V-18A-L

CONDENSATE PUMP PIT

AUXILIARY BLDG. OFFICES


STAINLESS STEEL DUCTWORK FROM HOODS

SEE TYPICAL
DETAIL BELOW

VIEWING GALLERY, SWITCHGEAR & CABLE SPREADING ROOMS.

	HIGH TEMP.	LOW TEMP.	ROOM
V-27A	TS-1844	TS-1850	EAST
V-27D	TS-1858	TS-1859	

NOTE:
AIR CIRCULATION, NO DUCT
WORK PROVIDED.

BECHTEL COMPANY

**PALISADES PLANT
CONSUMERS POWER COMPANY**

**PIPING & INSTRUMENT DIAGRAM
HEATING, VENTILATION AND
AIR CONDITIONING**

5935	M-218	14
------	-------	----

ISSUED FOR CONSTRUCTION

ISSUED "AS-BUILT"
















