


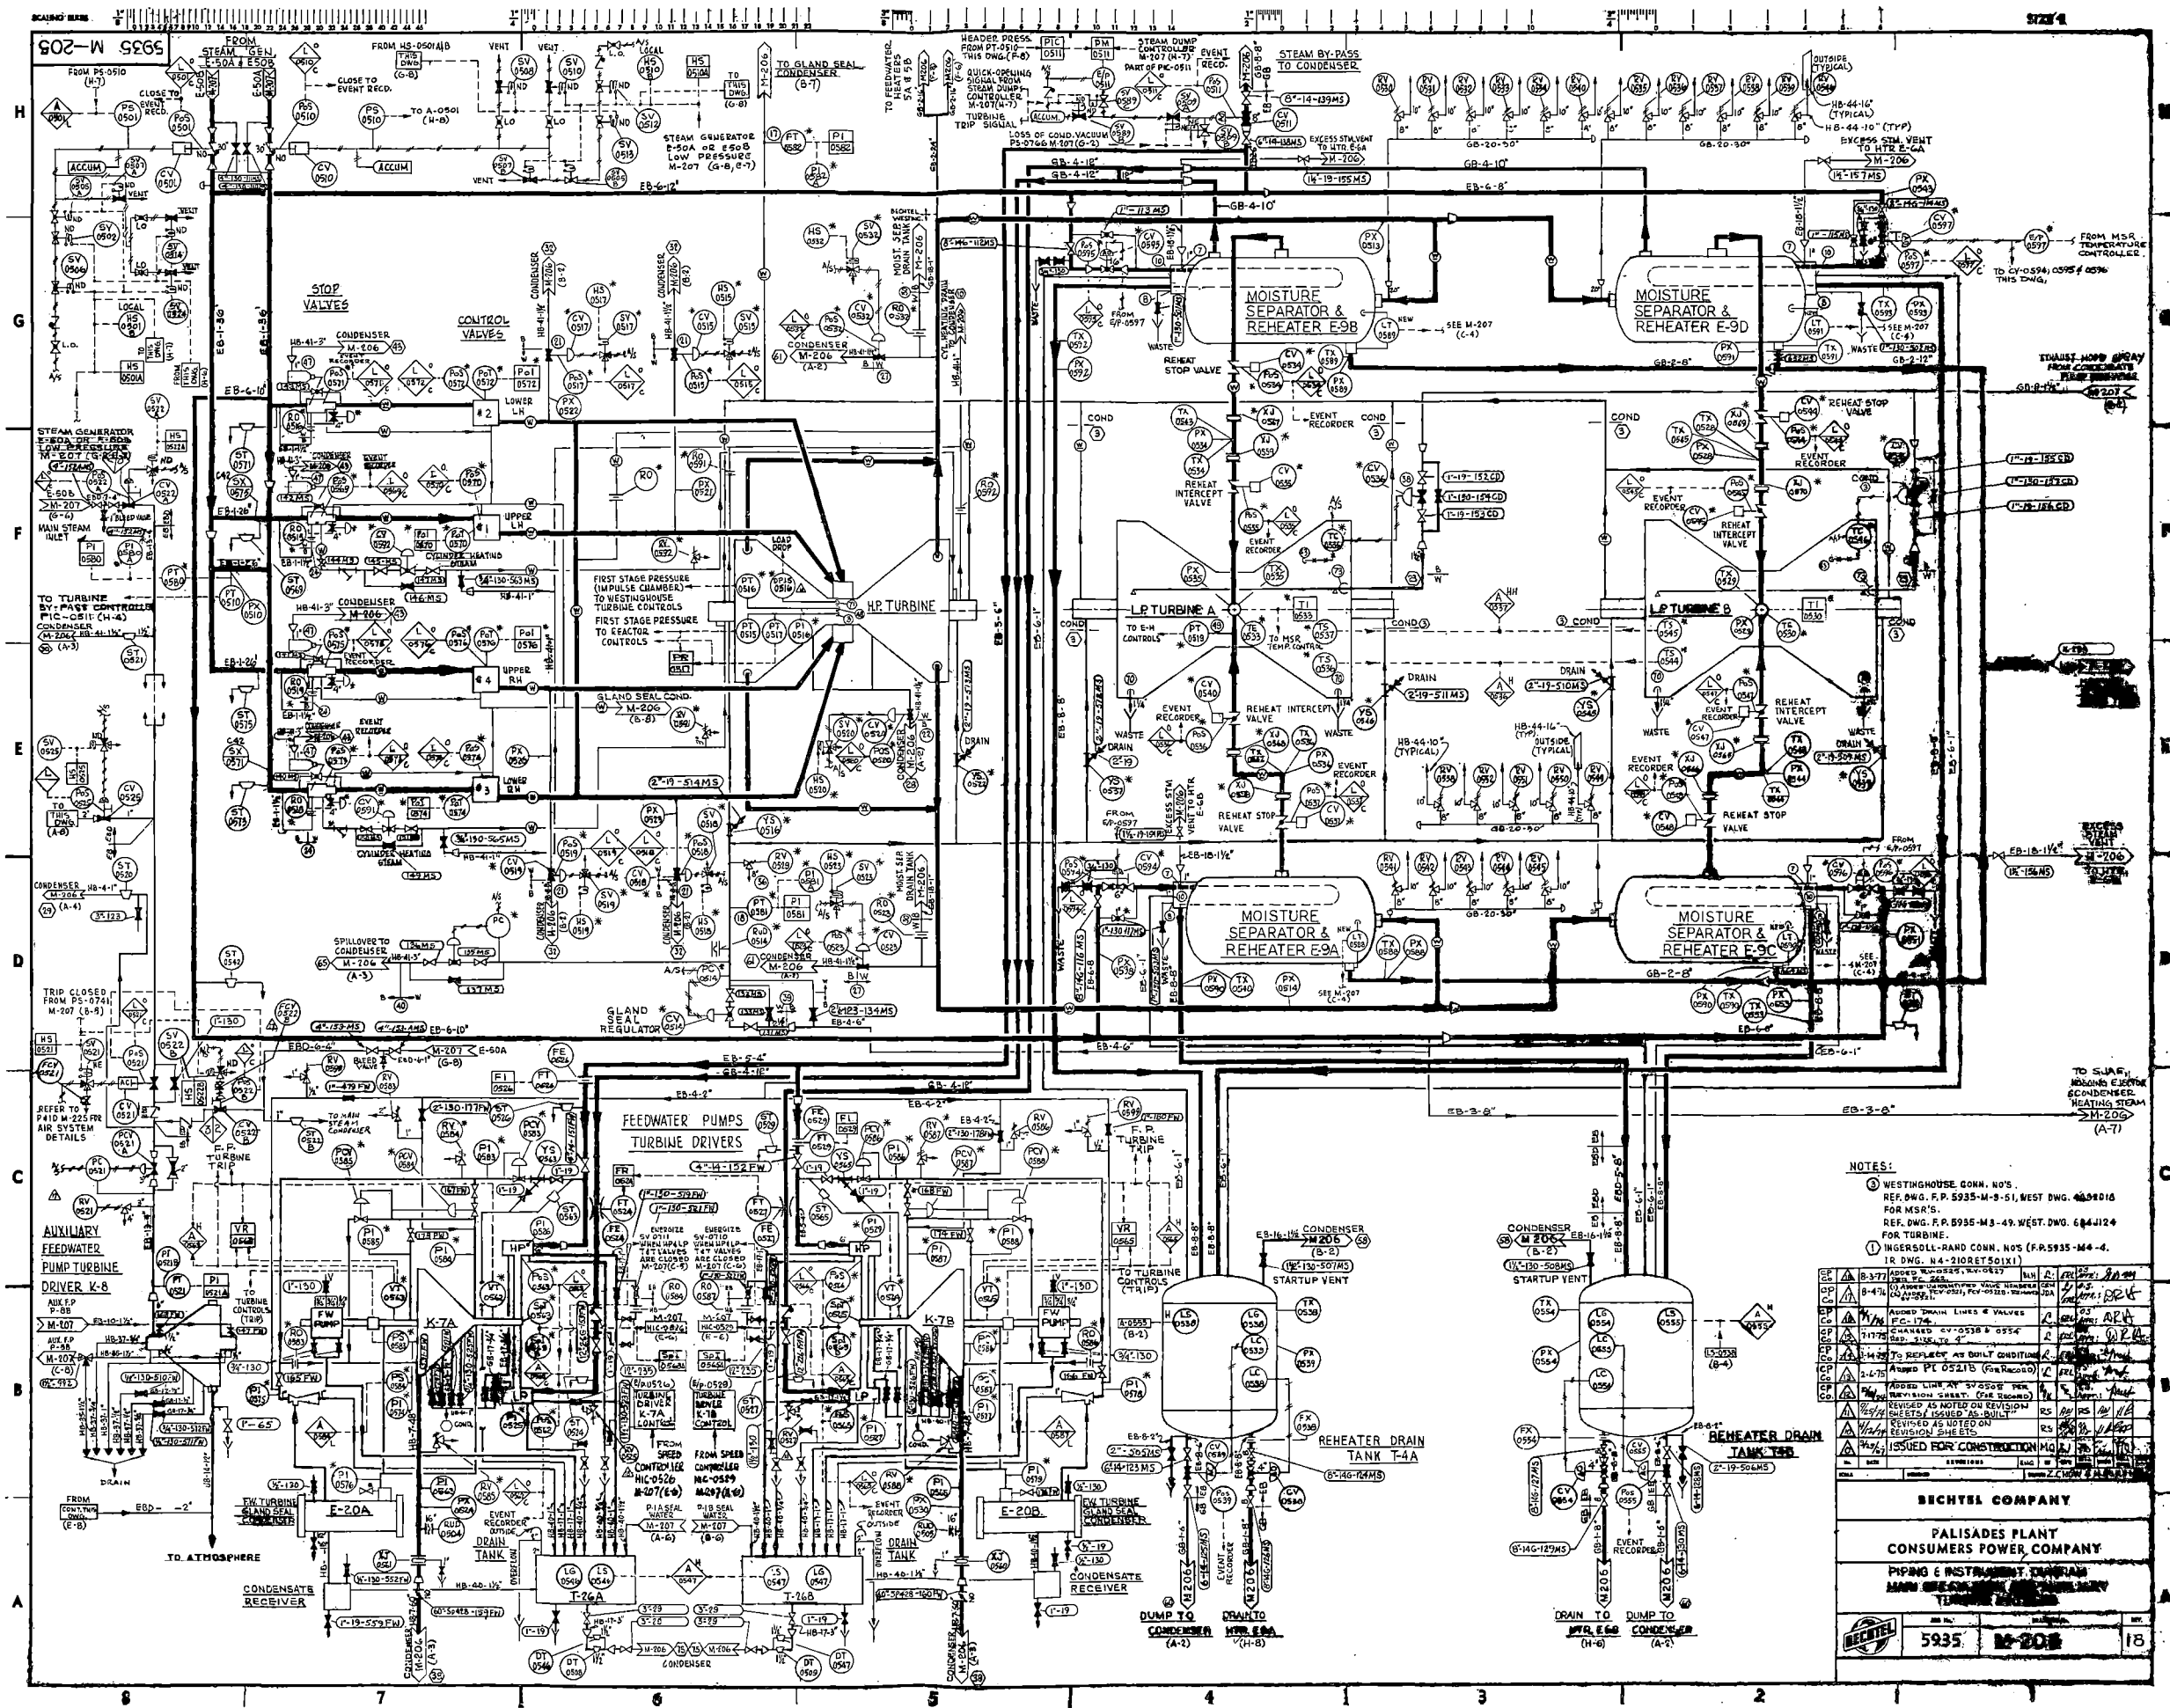

NOTES:

- WESTINGHOUSE CONN. NOS. REF. DWG. P. 5935-M-9-51, WEST DWG. 449016 FOR MSR'S.
- REF. DWG. P. 5935-M-9-49, WEST DWG. 449124 FOR TURBINE.
- INGERSOLL-RAND CONN. NOS. (P. 5935-M-4-4, TR. DWG. N-4-21092501X1)

NO.	REV.	DATE	BY	CHKD.	DESCRIPTION

BECHTEL COMPANY

PALISADES PLANT
CONSUMERS POWER COMPANY

PIPING & INSTRUMENTATION

