


C:\GIS\HUNTERS\_PT\GIS\_Documents\Project\_Map\RRS\_CTO6\HP\_RRS\_046\_MOU.mxd Karen.Black 10/05/10

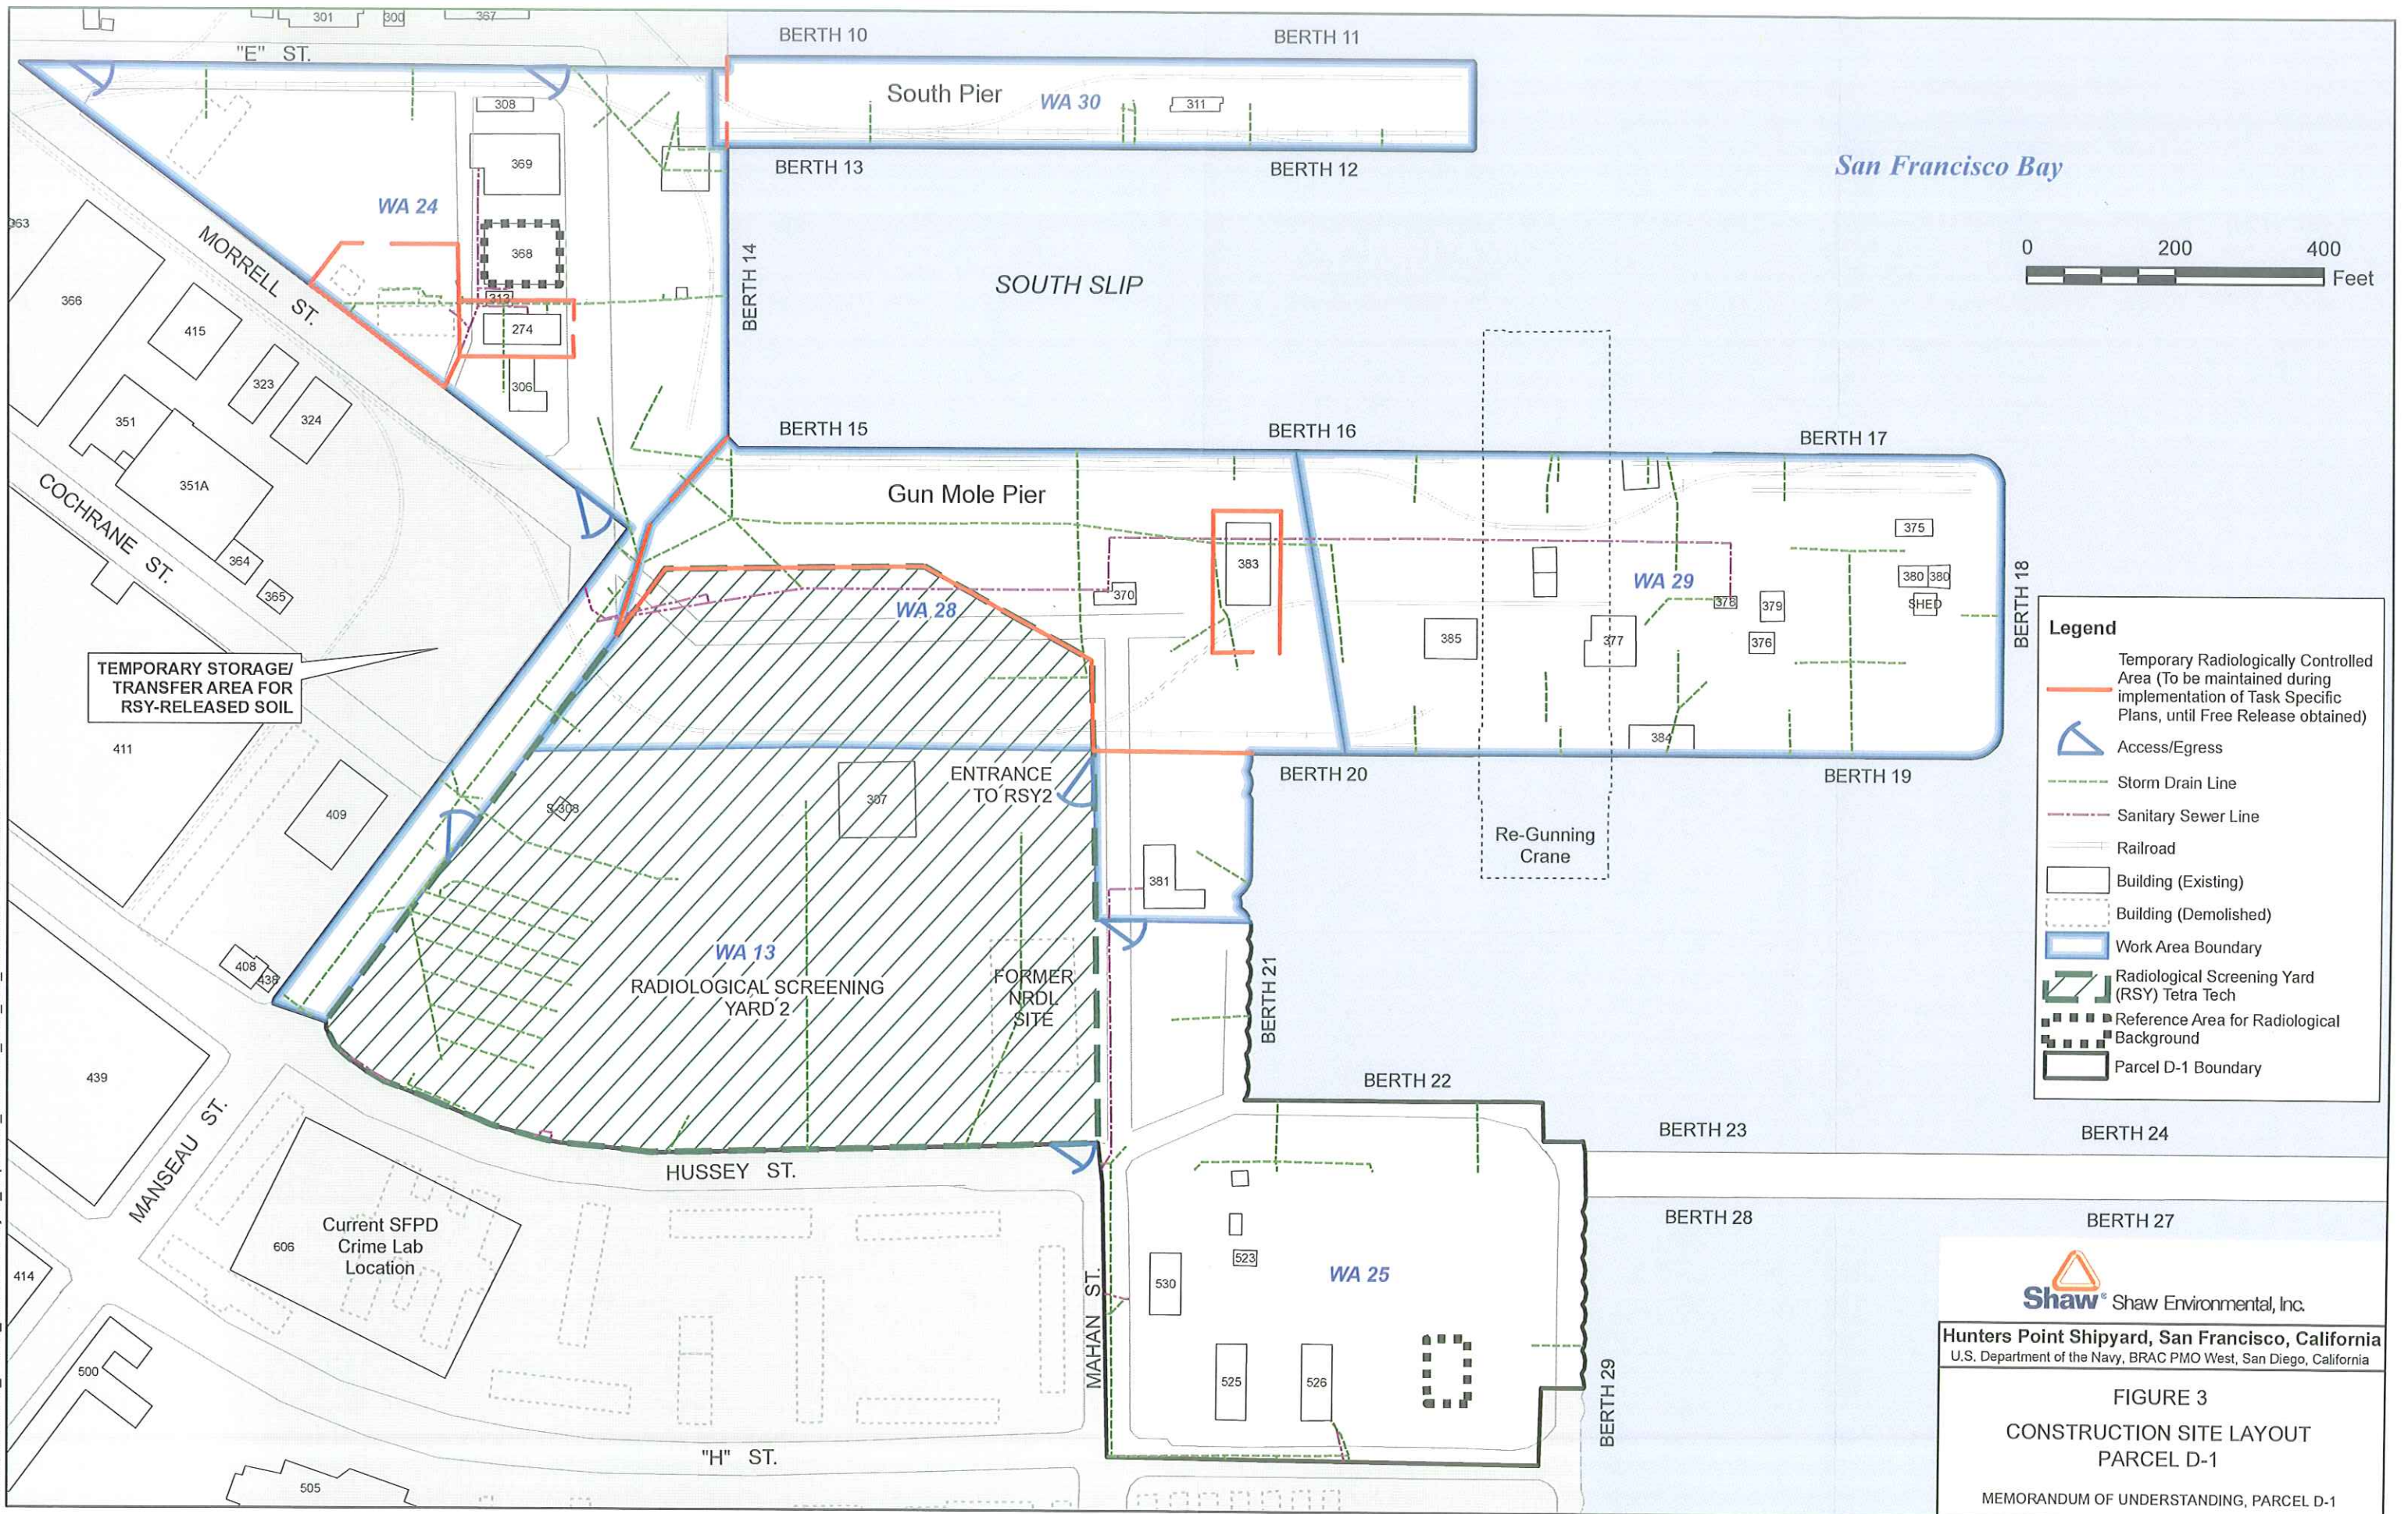

**Shaw** Shaw Environmental, Inc.  
 Hunters Point Shipyard, San Francisco, California  
 U.S. Department of the Navy, BRAC PMO West, San Diego, California

**FIGURE 3**  
**CONSTRUCTION SITE LAYOUT**  
**PARCEL D-1**

MEMORANDUM OF UNDERSTANDING, PARCEL D-1