


NO.	REVISIONS					REFERENCES
	DATE	BY	CHKD	APP'D	REV	

8007030039

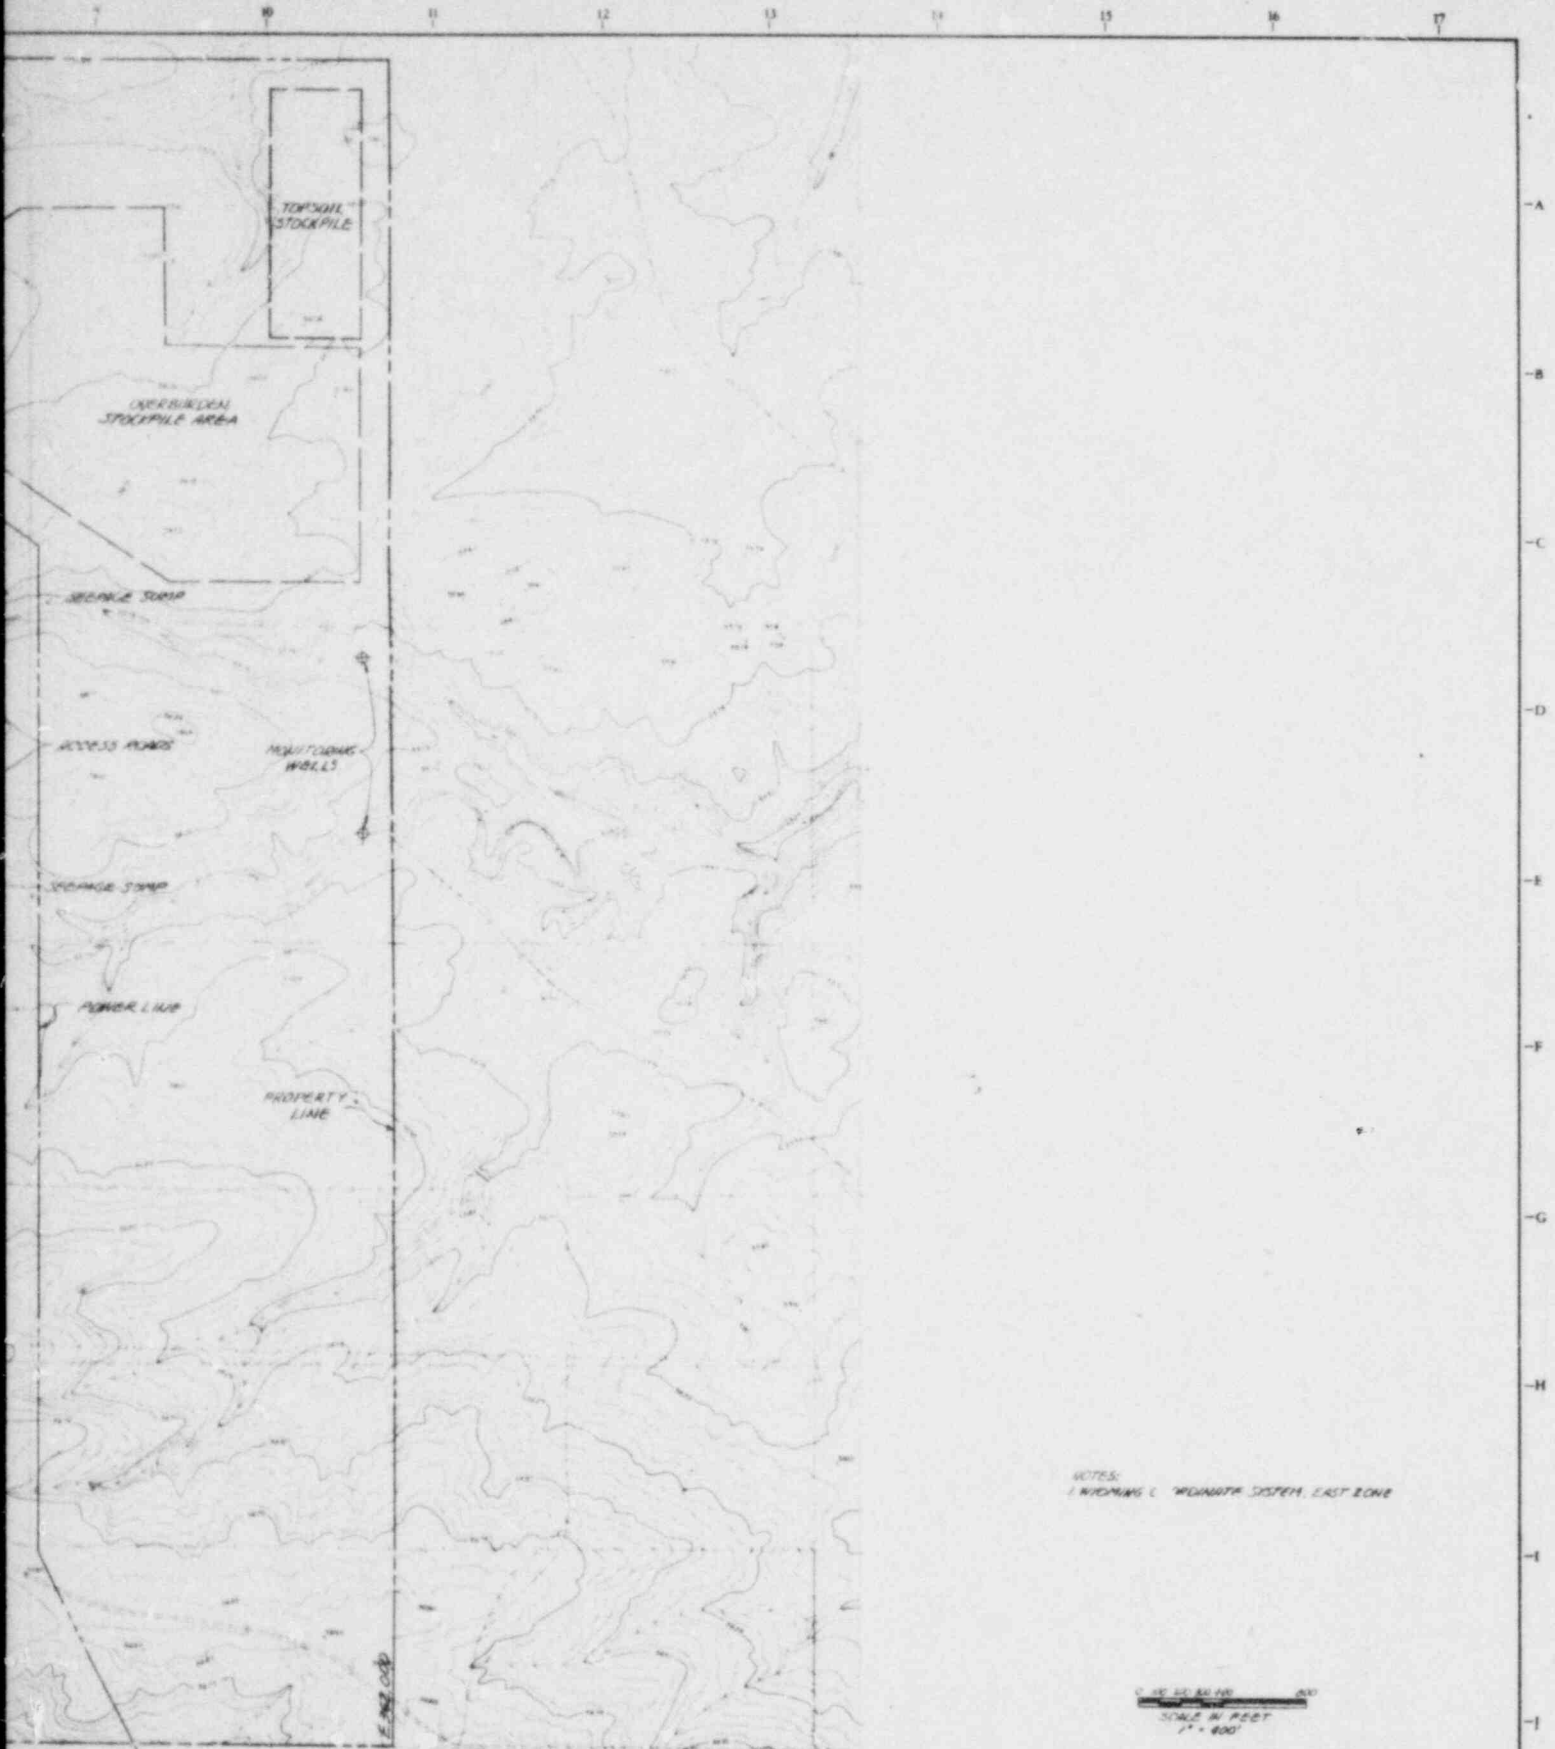

NOTES:
1. WINDING C. WINDMILL SYSTEM, EAST EDGE

SCALE IN FEET
1" = 400'

DATE DRAWINGS		PRINT RECORD				ENG RECORD		DRAWING STATUS		TITLING DISPOSAL STUDY HILLSIDE DEPOSITION WITH DRAINAGE TO EXCAVATED POND "P"		DWG. NO.
DATE						DRAWN	ISSUED	DATE		KERR-M'GEE NUCLEAR CORP SOUTH POWDER RIVER BASIN MILL		5K-691
FOR					CHECKED			5-5-59				
REVISED					MECH. CK.					KERR-M'GEE NUCLEAR CORP SOUTH POWDER RIVER BASIN MILL		
CUSTOMER					STRUCT. CK.							
FIELD					ELECT. CK.					KERR-M'GEE NUCLEAR CORP SOUTH POWDER RIVER BASIN MILL		
INTRA. DE.					PIPING CK.							
					INSTR. CK.					KERR-M'GEE NUCLEAR CORP SOUTH POWDER RIVER BASIN MILL		
					CIVIL CK.							
										KERR-M'GEE NUCLEAR CORP SOUTH POWDER RIVER BASIN MILL		

SCALE AS NOTED **Stearns-Roger** C-23490