

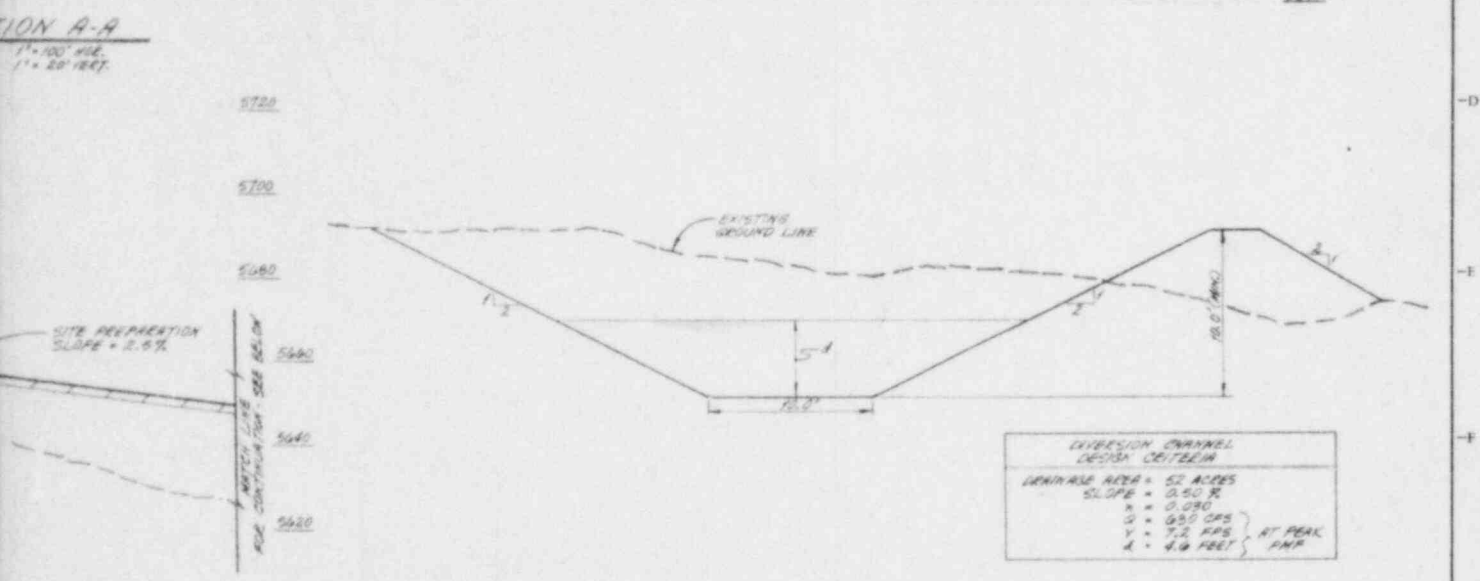


NO.	REVISIONS	DATE	BY	CHKD	APPD	NO.	REFERENCE DRAWING

8007030047

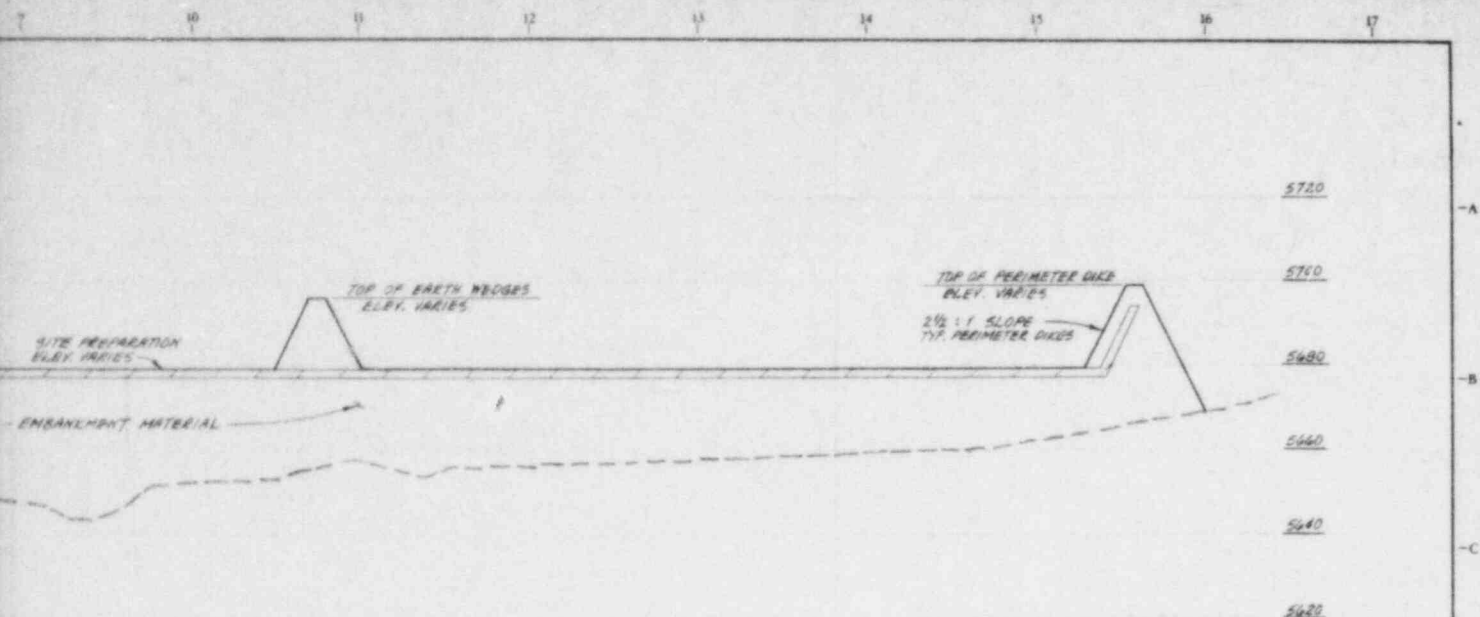

**DIVERSION CHANNEL - TYPICAL SECTION**  
SCALE: 1" = 5'

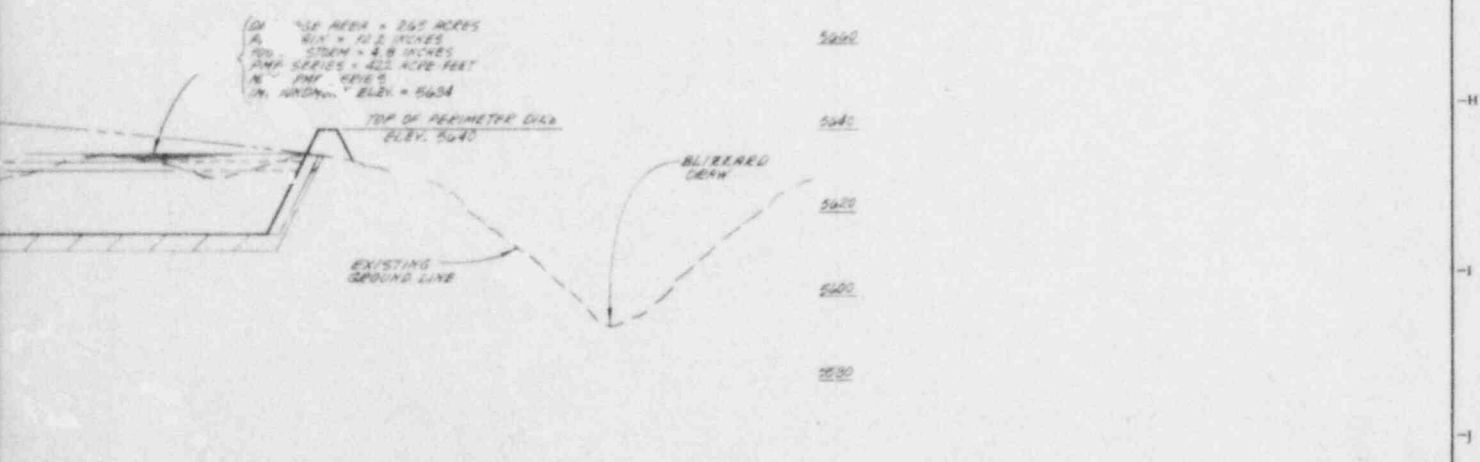

PRINT RECORD		ENG RECORD		DRAWING STATUS		DWS NO. SK-692
DATE		DRAWN	3-5-80	ISSUED	DATE	
FOR		CHECKED		PRELIMINARY	3-5-80	
REVISED		MECH. CK.		FOR COMMENTS AND/OR		
CUSTOMER		STRUCT. CK.		APPROVAL		
FIELD		ELECT. CK.		APPROVED FOR		
INTRA CO.		PIPING CK.		CONSTRUCTION		
		INSTR. CK.		REVISED & APPROVED		
		OPER. CK.		FOR CONSTRUCTION		
				REV.		
				NOT APPROVED FOR CONSTRUCTION UNLESS DESIGNED & SIGNED BY THE DESIGNER OR HIS AUTHORIZED REPRESENTATIVE		
				SCALE	AS SHOWN	ORDER NO. C-28490
				<b>Stearns-Roger</b>		REV.
				ENGINEERING CORPORATION		

**TAILINGS DISPOSAL STUDY**  
**HILLSIDE & POND "P"**  
**SECTIONS**  
**KERR-MAGEE NUCLEAR CORP.**  
**SOUTH POWDER RIVER BASIN MILL**