

PDR 40-4492

RECEIVED  
ENGINEERS




RECEIVED  
DIVISION OF FUEL CYCLE & MATERIAL SAFETY  
POST OFFICE BOX 200  
GARLAND, CALIF. 94533

August 12, 1980

KE Job No. 79159-003

Mr. Dan Gillen  
Uranium Mill Licensing Section  
Division of Fuel Cycle & Material Safety  
7915 Eastern Avenue  
Silver Spring, MD 20906

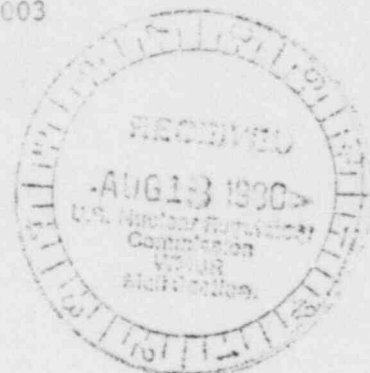

Subject: FAP URANIUM MILL  
Docket #40-4492  
Source Material License SUA-667  
Process Water Balance

Dear Dan:

At Federal-American Partners' request enclosed are five (5) copies of the "Preliminary Process Water Balance for Expanded Mill Operation", Figure 3.3-2 in the Environmental Report, revised August 8, 1980.

If you have any questions or comments, please let us know.

Very truly yours,

*D. P. Adams*

D. P. Adams  
Project Manager.



DPA/vjt  
enc.

cc: G. W. Pierson - FAP w/att.  
E. Kemp - Emerson Kemp & Assoc. w/att.  
L. Murdock - Dames & Moore w/att.

File: chron., E.R.


8009190 779

C

FIGURE 3.3-2

PRELIMINARY PROCESS WATER BALANCE FOR EXPANDED MILL OPERATION

ORE PROCESS RATE: 1814 MTPD (2000 STPD)

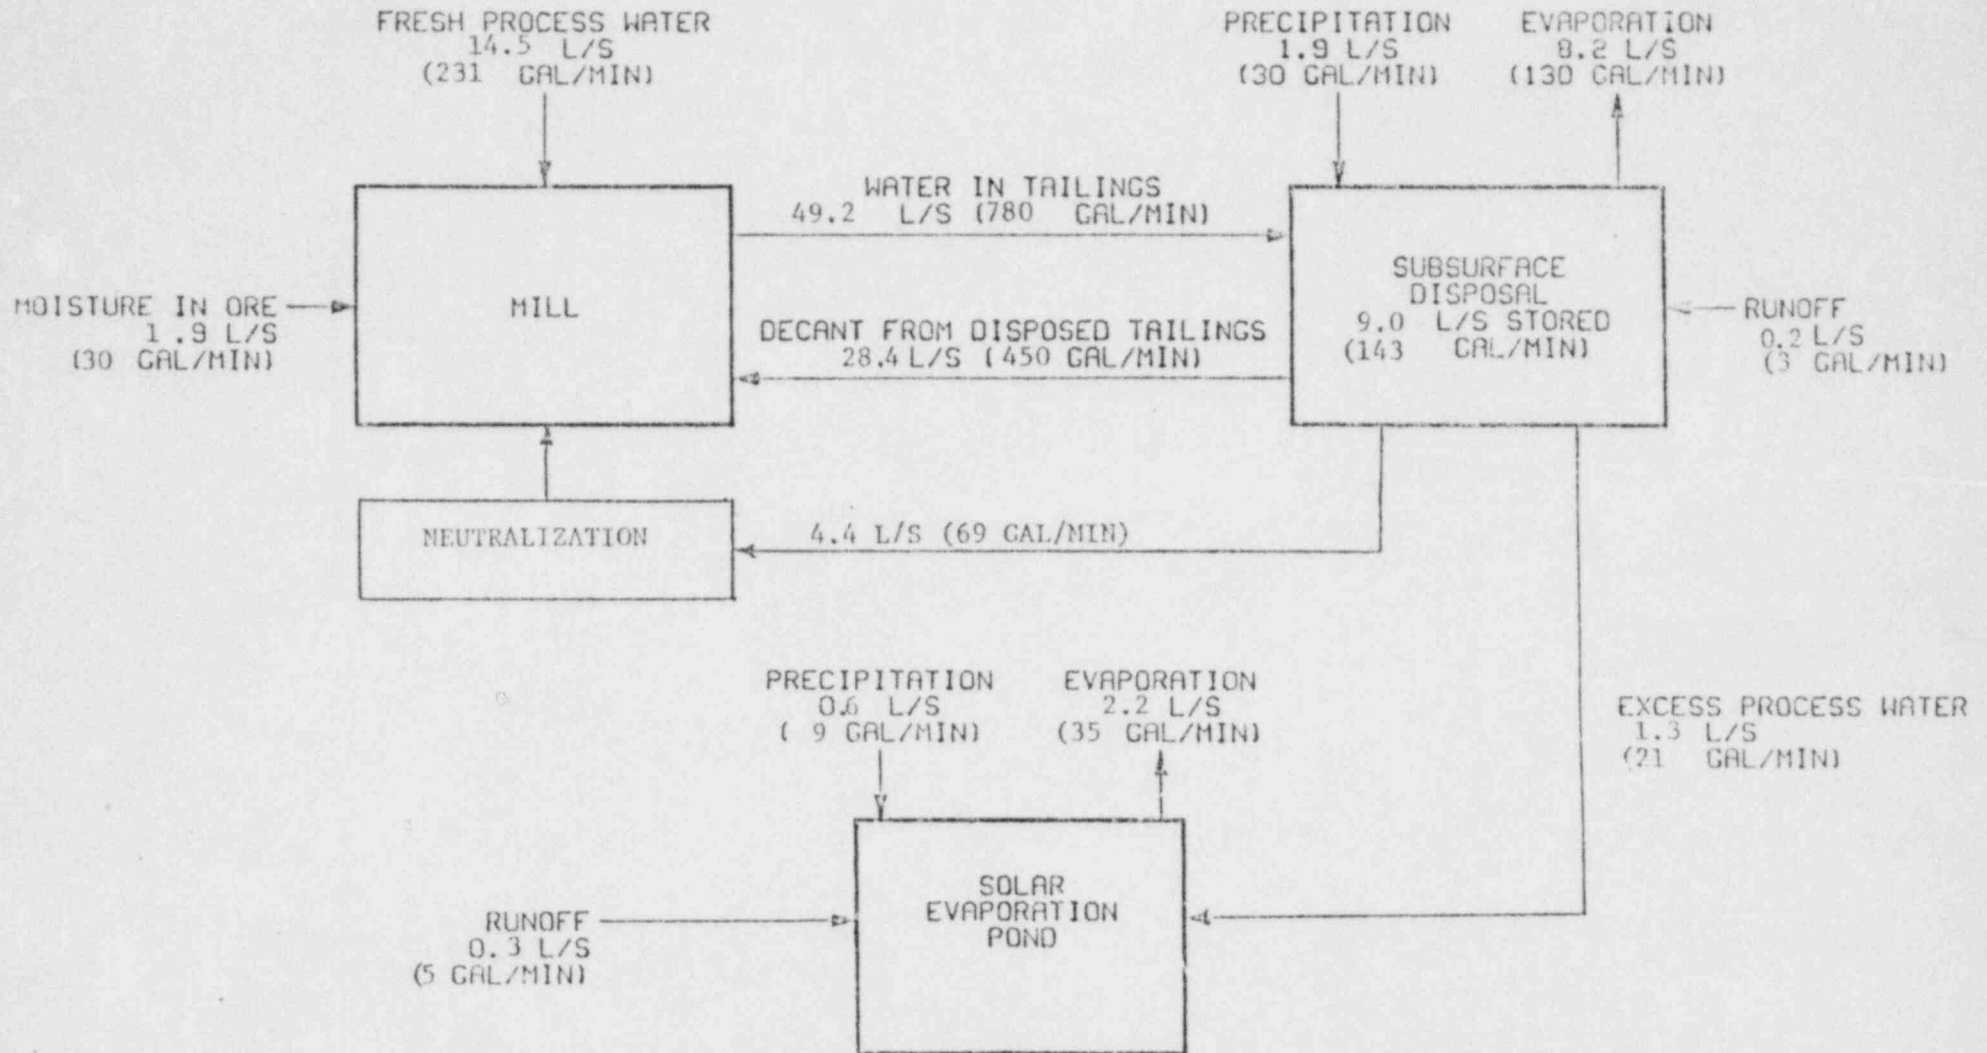

Revised August 8, 1980