

BALTIMORE  
GAS AND  
ELECTRIC

CHARLES CENTER • P.O. BOX 1475 • BALTIMORE, MARYLAND 21203

ELECTRIC ENGINEERING  
DEPARTMENT

January 7, 1981

Office of Nuclear Reactor Regulation  
U.S. Nuclear Regulatory Commission  
Washington, D.C. 20555

Attn: Mr. Robert A. Clark, Chief  
Operating Reactors Branch #3  
Division of Licensing

Subject: Calvert Cliffs Nuclear Power Plant  
Unit No. 1 & 2, Docket No. 50-317 &  
50-318

Reference: BG&E letter dated 12/31/80 from C. H.  
Poindexter to H. R. Denton, amendment  
No. 59

Gentlemen:

Enclosed are ten copies of Attachment J-4, which was not included in the Calvert Cliffs Emergency Response Plan (ERP), submitted by the referenced letter. Please have the page incorporated in your copies of the ERP.



R.C.L. Olson  
Principal Engineer  
Nuclear Licensing & Analysis Unit

cc: Director, Region I  
Office of Inspection & Enforcement NRC (3 copies)  
J. A. Biddison w/o encl.  
G. F. Trowbridge


PERSONAL PRIVACY INFORMATION  
DELETED IN ACCORDANCE WITH THE  
FREEDOM OF INFORMATION ACT

X005  
5/1/1

8101290618

F ~~244~~

SI 01290621

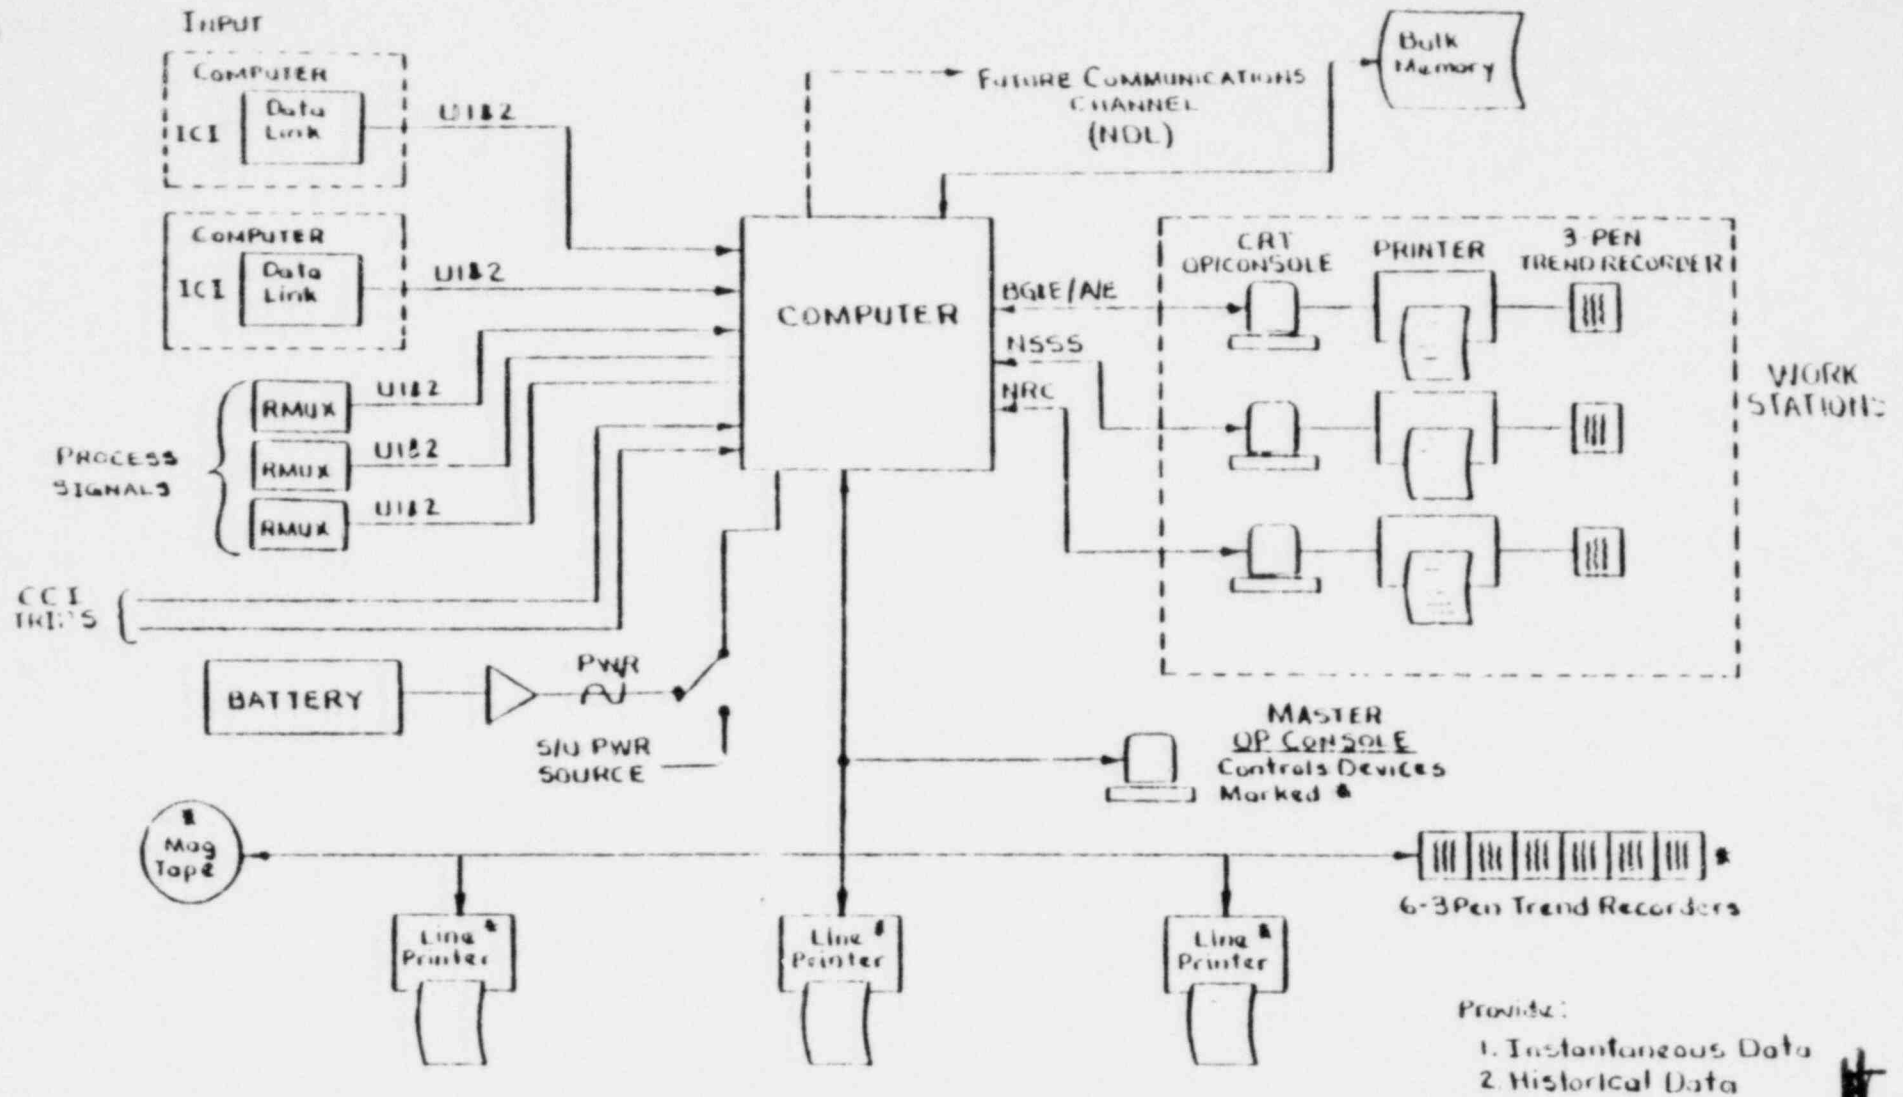

ATTACHMENT J-4

Figure B TSC Data Acquisition and Display System (DADS)