


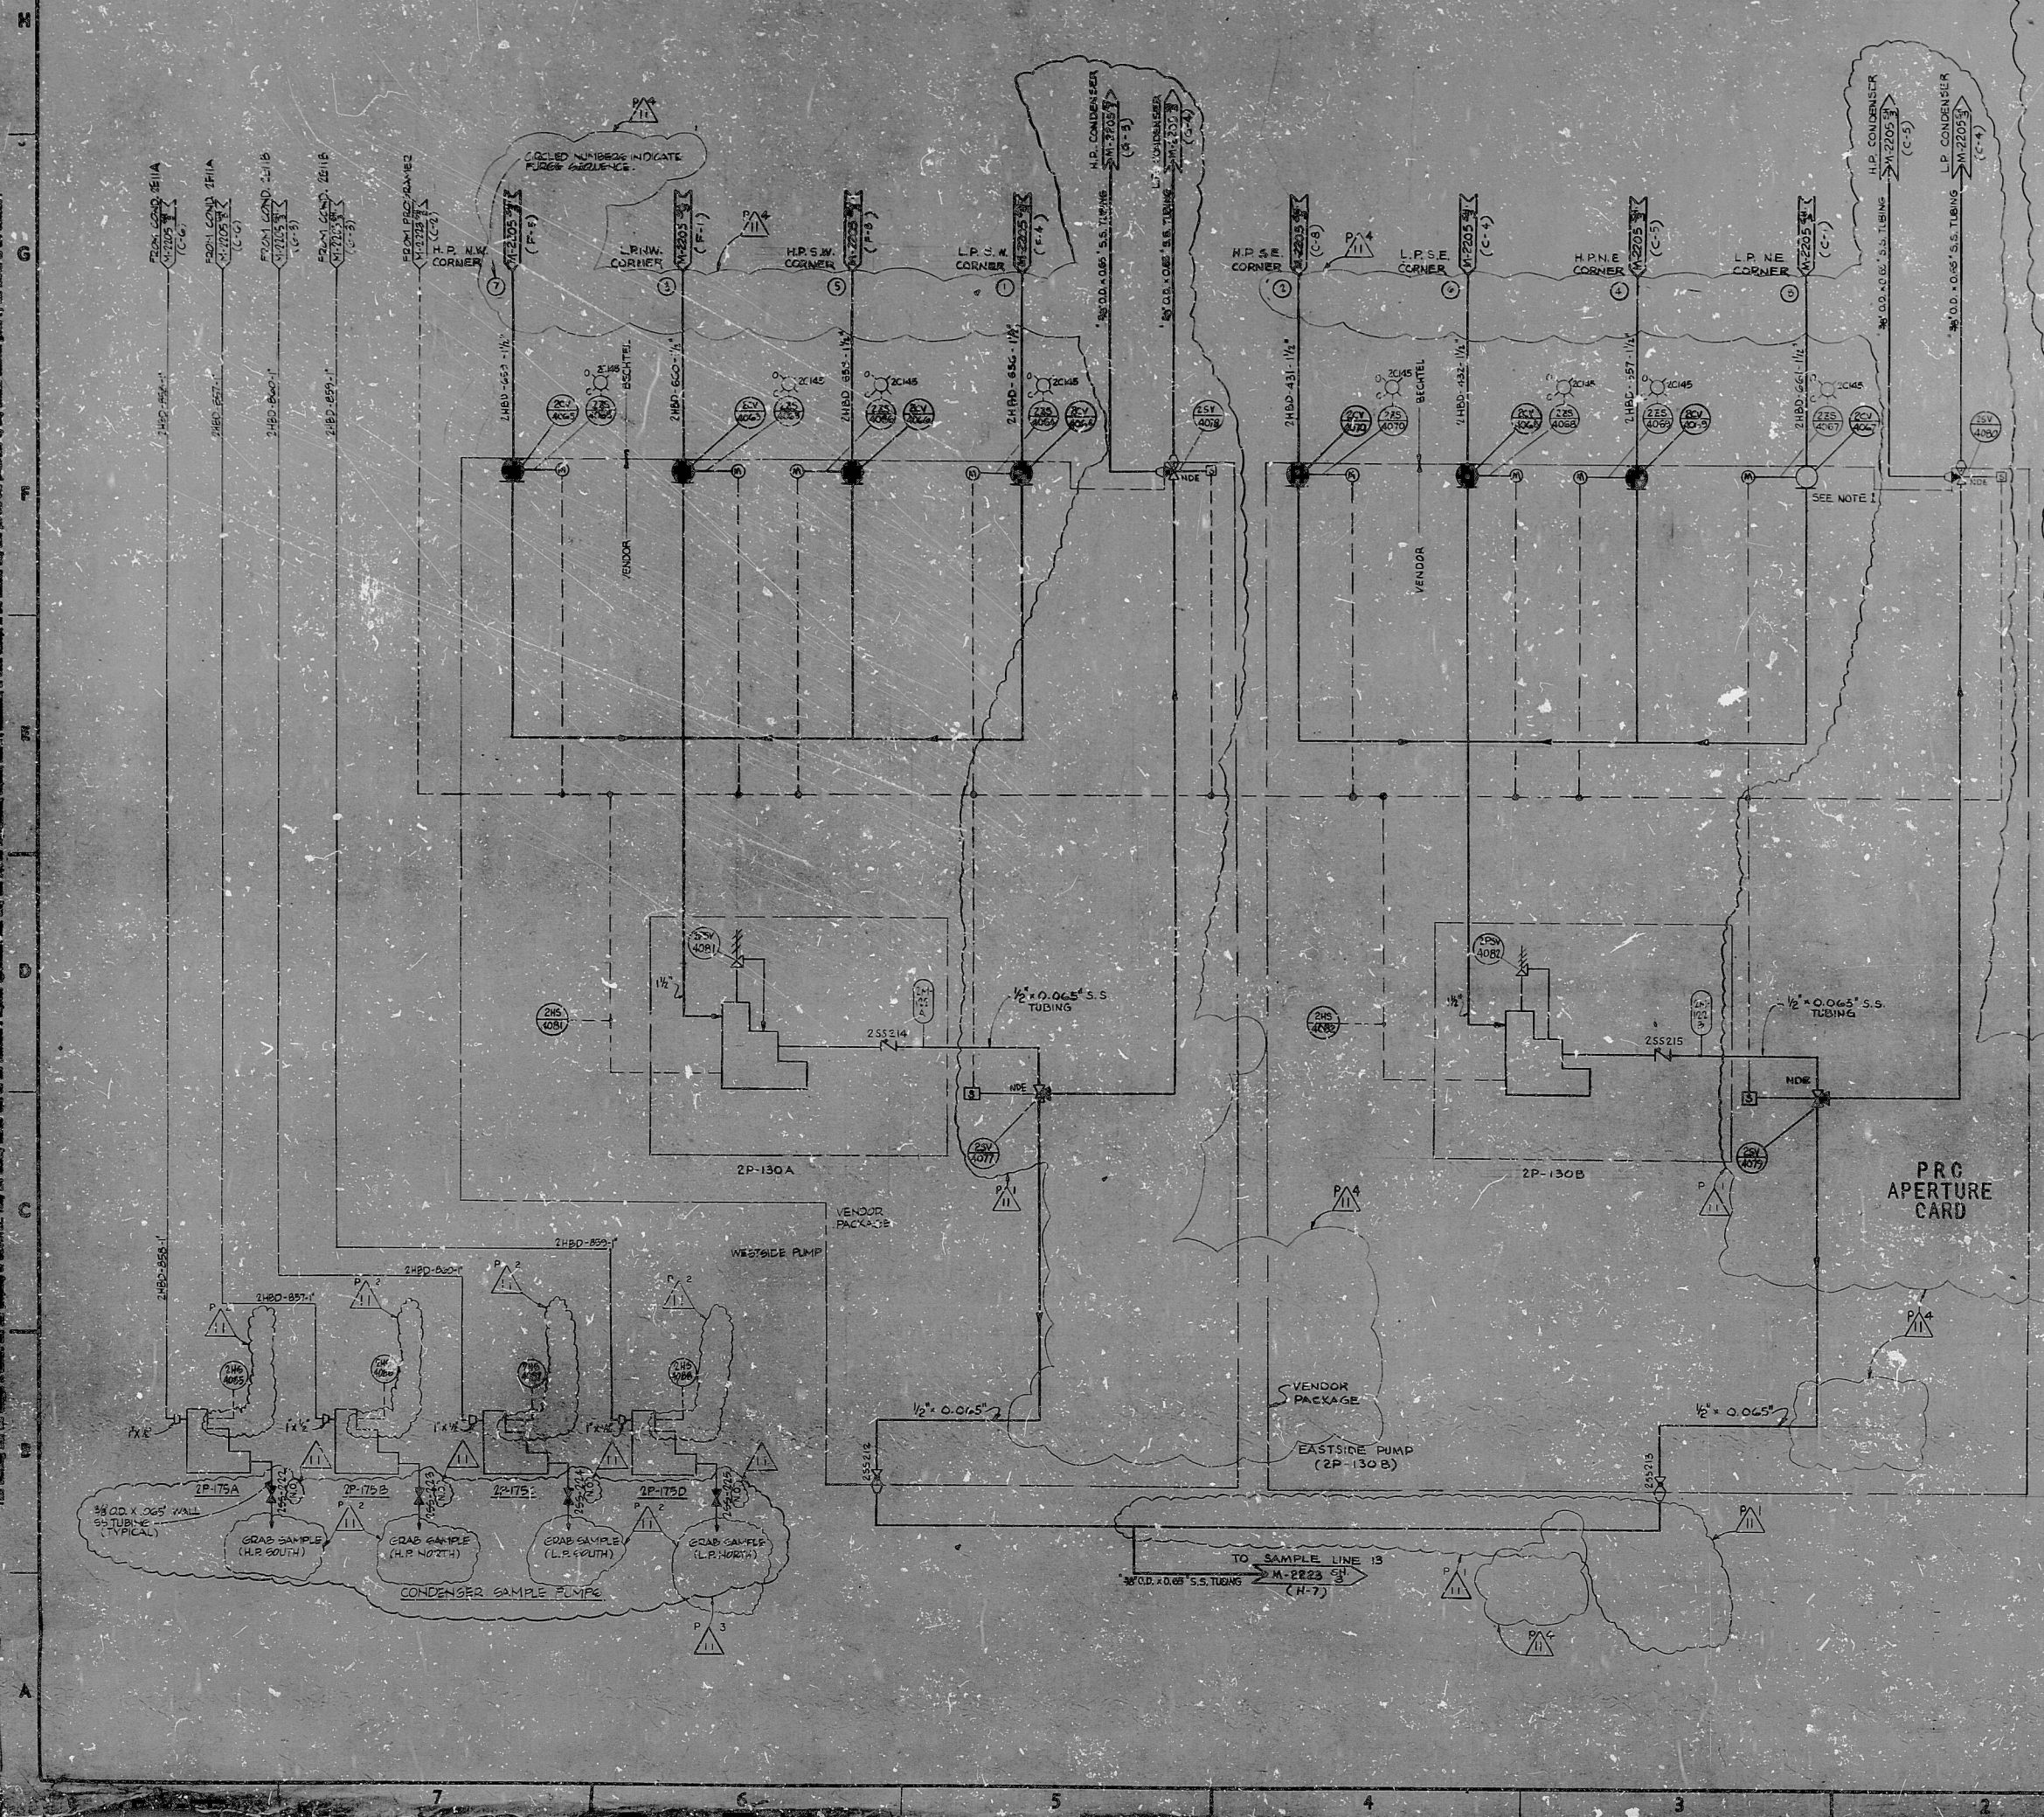

NOTES :

1. SYSTEM SHOWS SAMPLING NORTH EAST CORNER OF L.P. CONDENSER.
2. THE FOLLOWING ICM'S ARE OUTSTANDING AND NOT INCORPORATED IN REVISION 10:

INDEX	LOC
3265	854
3265	883

8304120558

11	69	PENDING PER DCP 93-2001	8	RJ	AW
12	69	PENDING PER DCP 82-2067	8	JJ	AW
13	70	PENDING DCR 79-2117	FC	AW	AW
14	70	PENDING PER DCP 79-2117	FC	AW	AW
15	70	DCI-2816	FC	AW	AW
16	70	PENDING DCR 79-2069	FC	AW	AW
17	70	AS BUILT HW DCR 79-2068	FC	AW	AW
18	70	OTHERS	FC	AW	AW

RECEIVED 10/10/54
TRANS. N.N.
BENTEL CORPORATION
SAN FRANCISCO

AMERICAN POWER & LIGHT COMPANY
AMERICAN NUCLEAR CORP

UNIT 2

PIPING & INSTRUMENT DIAGRAM

SECONDARY SAMPLING SYSTEM
TEAM, FEEDWATER, CONDENSATE

6600-2 M2223 SH 6

IRC

50-368

8304120558

