
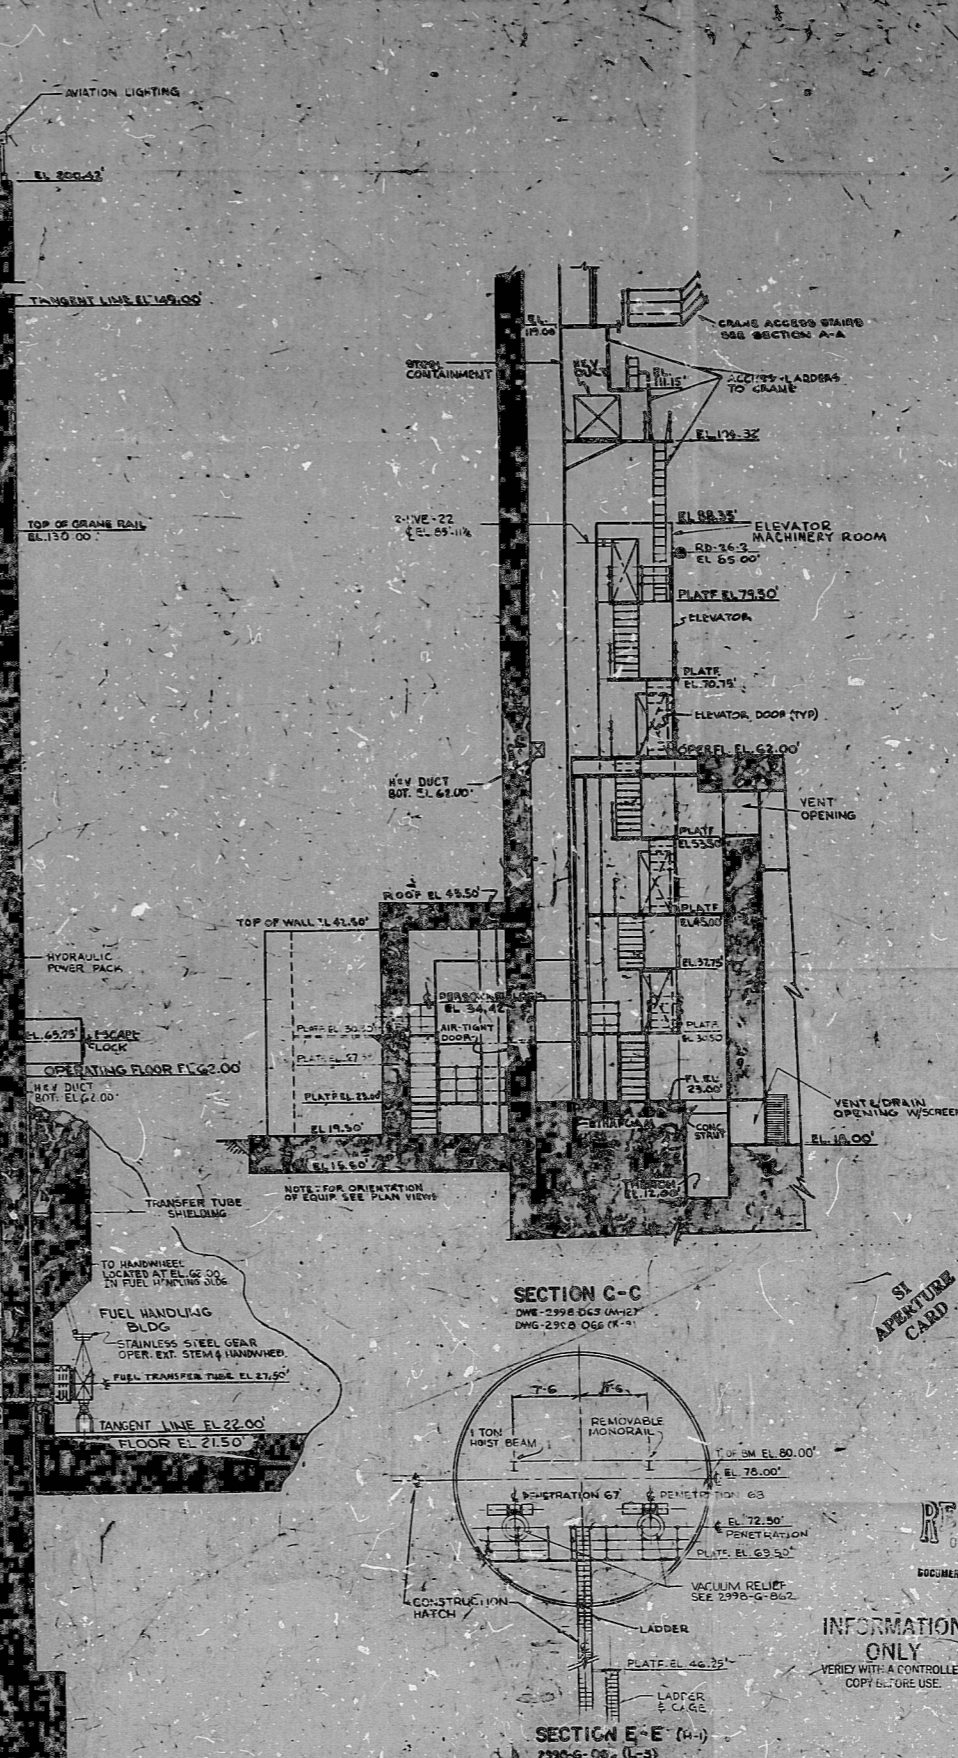


2998-0-068

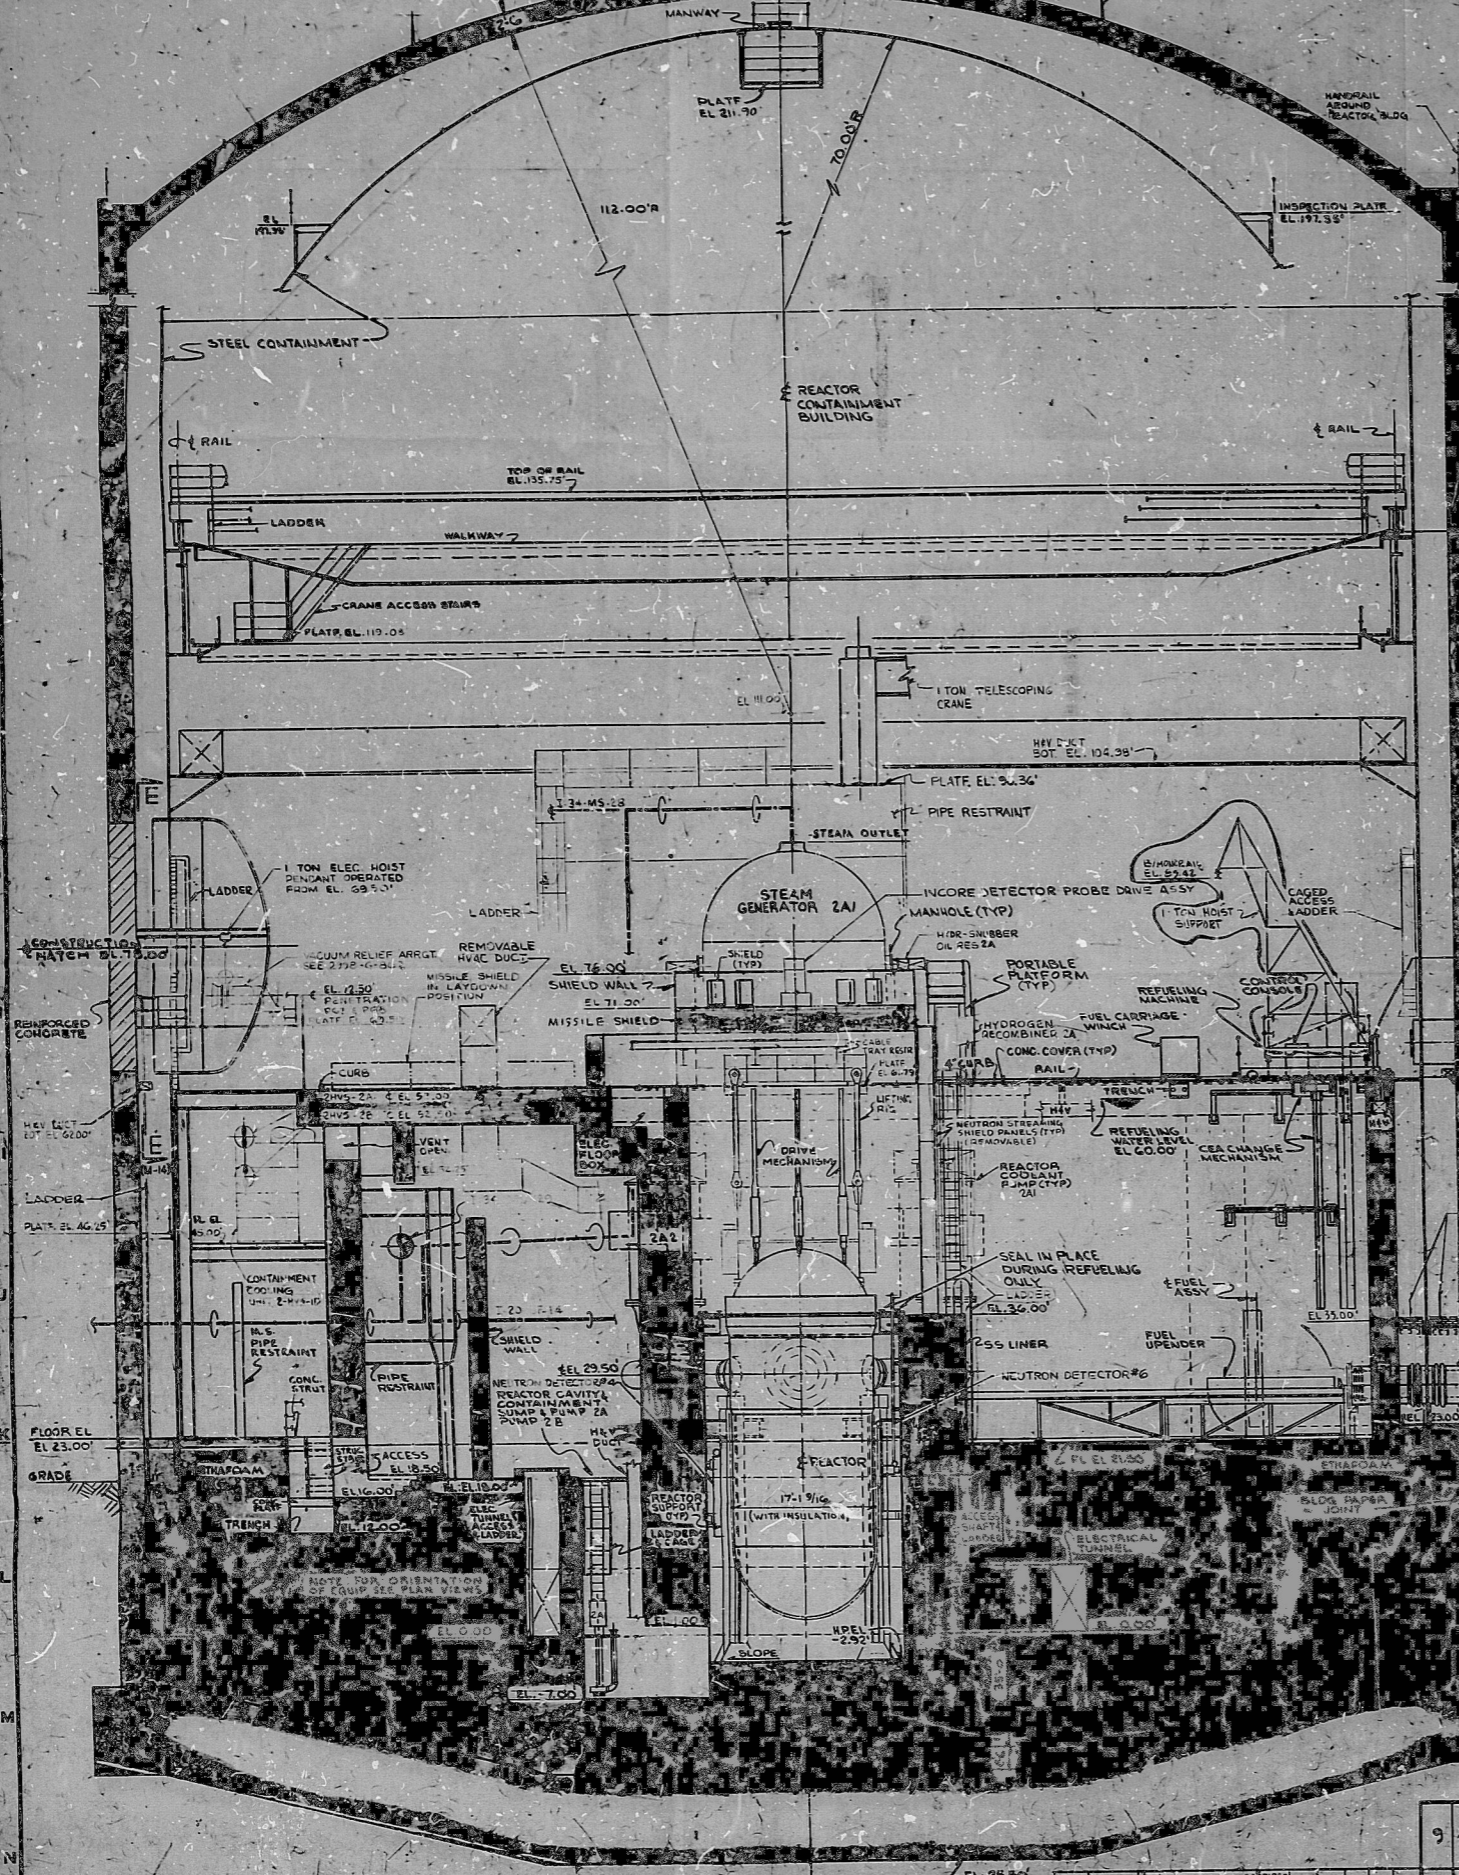

- LEGEND**
- CO2 EXTINGUISHER
  - RADIATION DETECTOR
  - DRY CHEMICAL EXTINGUISHER

**GENERAL NOTE**  
 1. PLANT DATUM SHALL BE MEAN LOW WATER IN ATLANTIC OCEAN EL. 0.00'

- REFERENCE DRAWINGS**
- LIST OF DRAWINGS 2998-0-150
  - SITE PLAN 2998-0-001
  - ENLARGED PLOT PLAN 2998-0-002
  - GEN. ARR. REACTOR BLDG. PLAN, SHT. 1 2998-0-003
  - GEN. ARR. REACTOR BLDG. PLAN, SHT. 2 2998-0-004
  - GEN. ARR. REACTOR BLDG. PLAN, SHT. 3 2998-0-005
  - GEN. ARR. REACTOR BLDG. PLAN, SHT. 70 2998-0-072

RECEIVED  
 DOCUMENT CONTROL CENTER

INFORMATION ONLY  
 VERIFY WITH A CONTROLLED COPY BEFORE USE






 GENERAL ARRANGEMENT  
 REACTOR BUILDING SECTIONS SHEET 2

PDR RIDS

8811140 317

