
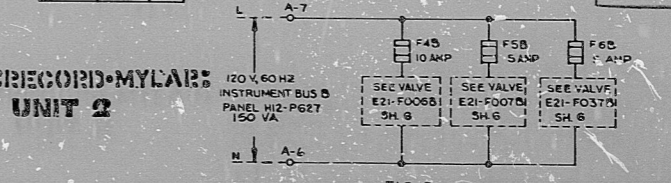
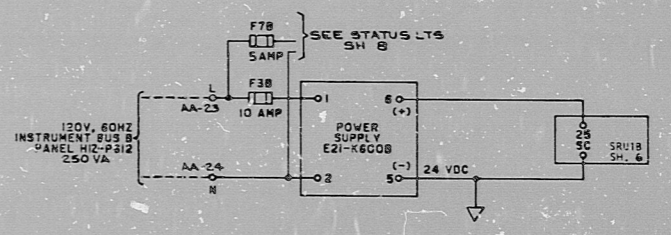
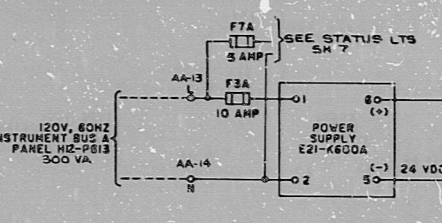


GE TYPE HMA RELAY TABULATION (HIZ-P626)

K30A SH 5	E21-C001A SH 5	E21-C003A SH 5		
K31A SH 3	E21-C001-C SH 5	E21-C001-C SH 5		
K11A SH 3	ANN SH 7	ANN SH 7	ALM LT SH 7	
K32A SH 3	K123 SH 3	SP	SP	
K3A SH 3	K12A SH 3	SP	SP	
K4A SH 3	K25A SH 3	SP	SP	
K33A SH 3	K13B SH 9	SP	SP	
K12A SH 3	K14A SH 3	E21-F005A SH 7		
K15A SH 3	K15A SH 3	K17A SH 3		
K2A SH 3	K20A SH 3	K10A SH 3		
K21A SH 3	E21-C001-C SH 5	SP	SP	
K26A SH 3	K26A SH 3		K31A SH 3	
K12A SH 3	E21-C001A SH 5	SP	SP	
K36A SH 3	ALM LT SH 7	ANN SH 7		
K39A SH 3	SEE SH 3	SP	SP	
K33A SH 3	SEE SH 3	SP	SP	

GE TYPE HMA RELAY TABULATION (HIZ-P621)

K13 SH 4	ANN SH 8	ANN SH 8		
K20B SH 4	K10B SH 4			
K38 SH 4	K10B SH 4	SP		
K48 SH 4	K25B SH 4	SP	SP	
K14C SH 4	K14B SH 4	E21-F008B SH 4		
K15C SH 4	K15B SH 4	K17B SH 4		
K36B SH 4	ALM LT SH 8	ANN SH 8		
K32B SH 4	K13A SH 3	SP	SP	
K26B SH 4	K10B SH 4		K21B SH 4	
K28 SH 4	E21-C001B SH 6	SP	SP	
K21B SH 4	E21-C001D SH 6	SP	SP	
K12C SH 4	K13A SH 3	SP	SP	

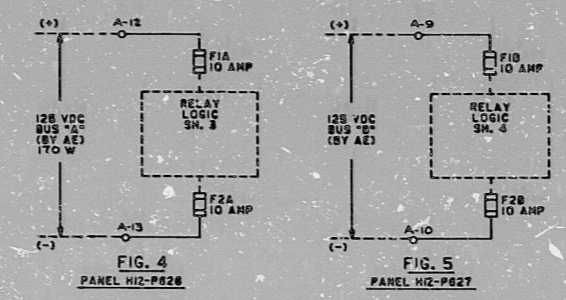

GE TYPE HFA RELAY TABULATION (PANEL HIZ-P626)

K7A SH 3	K20A SH 3	IND LP SH 3	SEE SH 3	K10A SH 3	SP	SP
K8A SH 3	K20A SH 3	IND LP SH 3	SEE SH 3	K10A SH 3	SP	SP
K10A SH 3	K25A SH 3	K13A SH 3	K10A SH 3	E21-F015A SH 3	E21-F015A SH 3	
K11A SH 3	SEE SH 3	SEE SH 3	SEE SH 3	SEE SH 3	SEE SH 3	
K10A SH 3	SP	SP	K20A SH 3	SP	SEE SH 3	SEE SH 3
K13A SH 3	E21-F005A SH 3	E21-F004A SH 3	E21-F004A SH 3	E21-F005A SH 3	K14A SH 3	ANN SH 3
K24A SH 3	ALM LT SH 7	K11A SH 3	SP	SP	ANN SH 7	SP
K9A SH 3	K13A SH 3	SP	SEE SH 3	K10A SH 3	SP	SP
K19A SH 3	K13A SH 3	SP	SEE SH 3	K10A SH 3	SP	SP
K5A SH 3	K20A SH 3	IND LP SH 3	K10A SH 3	SEE SH 3	SP	SP
K6A SH 3	K20A SH 3	IND LP SH 3	K10A SH 3	SEE SH 3	SP	SP

GE TYPE HFA RELAY TABULATION (HIZ-P627)


K5B SH 4	K20B SH 4	IND LP SH 4	SEE SH 4	SEE SH 4	SP	SP
K6B SH 4	K20B SH 4	IND LP SH 4	SEE SH 4	SEE SH 4	SP	SP
K7B SH 4	K11B SH 4	IND LP SH 4	SEE SH 4	SEE SH 4	SP	SP
K8B SH 4	K11B SH 4	IND LP SH 4	SEE SH 4	SEE SH 4	SP	SP
K10B SH 4	K25B SH 4	K13B SH 4	K10B SH 4	E21-F015B SH 4	E21-F015B SH 4	
K11B SH 4	SEE SH 4	SEE SH 4	SEE SH 4	SEE SH 4	SEE SH 4	
K20B SH 4	SP	SP	K20B SH 4	SP	SEE SH 4	SEE SH 4
K13B SH 4	E21-F005B SH 4	E21-F004B SH 4	E21-F004B SH 4	E21-F005B SH 4	K14B SH 4	ANN SH 4
K24B SH 4	ALM LT SH 8	K11B SH 4	SP	SP	ANN SH 8	SP
K9B SH 4	K13B SH 4	SP	SEE SH 4	SP	SP	SP
K19B SH 4	K13B SH 4	SP	SEE SH 4	SP	SP	SP

AGASTAT 125 VDC 164C5237P010 RELAY TABULATION TDPV-DC-FORM (HIZ-P627)

K10B SH 4	SP	SP	K12B SH 4	SP	SP	SP	SP
K25B SH 4	SP	SP	K21B SH 4	SP	SP	SP	SP
K10B SH 4	SP	SP	K12B SH 4	SP	SP	SP	SP
K125B SH 4	SP	SP	K21B SH 4	SP	SP	SP	SP

GE TYPE CR2940 SWITCH PUSHBUTTON

SWITCH DESIG	CONT	SH NO	SWITCH DESIG	CONT	SH NO
S6A	1-2	5	S1A	1-2	3
	3-4	5		3-4	5
	5-6	5		5-6	3
	7-8	5		7-8	5
S6B	1-2	5	S1B	1-2	3
	3-4	5		3-4	5
	5-6	5		5-6	3
	7-8	5		7-8	5

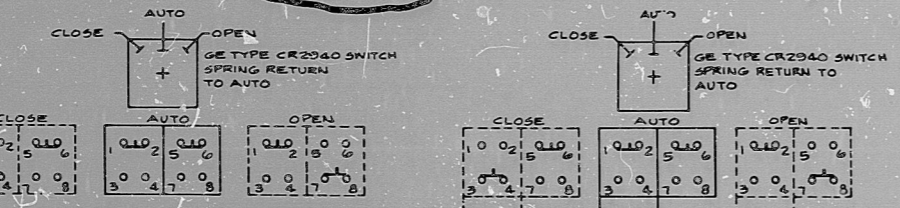

SWITCH DESIG, CONT, SH NO tables for various switch configurations.

SWITCH DESIG	CONT	SH NO	SWITCH DESIG	CONT	SH NO
E2A	1-2	5	S2B	1-2	5
	3-4	5		3-4	5
	5-6	5		5-6	4
	7-8	5		7-8	5
S3A	1-2	5	S5B	1-2	5
	3-4	5		3-4	5
	5-6	5		5-6	5
	7-8	5		7-8	5

HIZ-P626 AGASTAT 125 VDC 164C5237P010 RELAY TABULATION TDPV-DC-FORM

K10A SH 3	SP	SP	K12A SH 3	SP	SP	SP	SP
K25A SH 3	SP	SP	K21A SH 3	SP	SP	SP	SP
K10A SH 3	SP	SP	K12A SH 3	SP	SP	SP	SP
K125A SH 3	SP	SP	K21A SH 3	SP	SP	SP	SP

REVISION CHECKED BELOW

NO.	DATE	BY	REVISION
1			
2			
3			
4			
5			
6			
7			
8			
9			
10			
11			
12			

8856-M1-E21-20(2) 12

FF16510

REVISIONS

NO.	DATE	BY	REVISION	APPROVED
7	11/23/50	NET 78239	NET 78239	
8	11/23/50	NET 78239	NET 78239	
9	11/23/50	NET 78239	NET 78239	
10	11/23/50	NET 78239	NET 78239	
11	11/23/50	NET 78239	NET 78239	
12	11/23/50	NET 78239	NET 78239	

UNCONTROLLED DOCUMENT FOR REFERENCE ONLY

PRC APERTURE CARD

66 11

66 11

66 5'8

8.5"

11"

17"

66 11

66 11

66 5'8

8.5"

11"

17"

30X

RIDS

8305240653

