

34"

34"

22"

22"

17"

17"

11"

11"

8.5"

8.5"

8.5"

8.5"

11"

11"

17"



17"

22"

22"


34"

34"

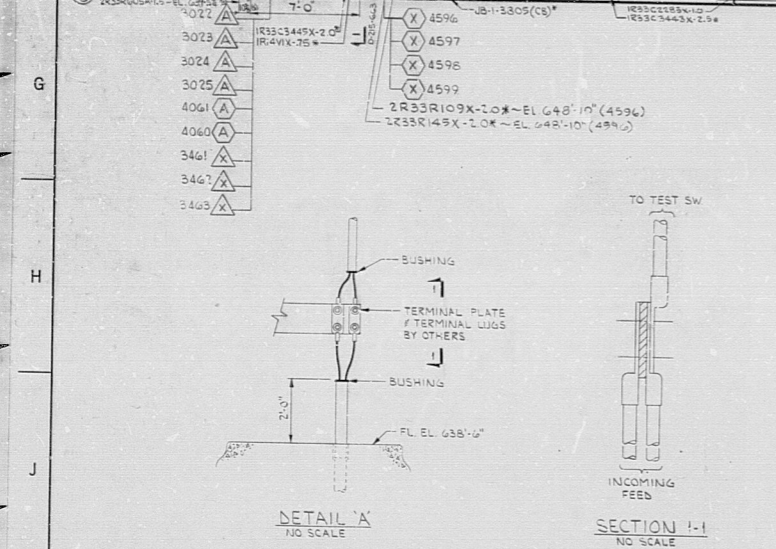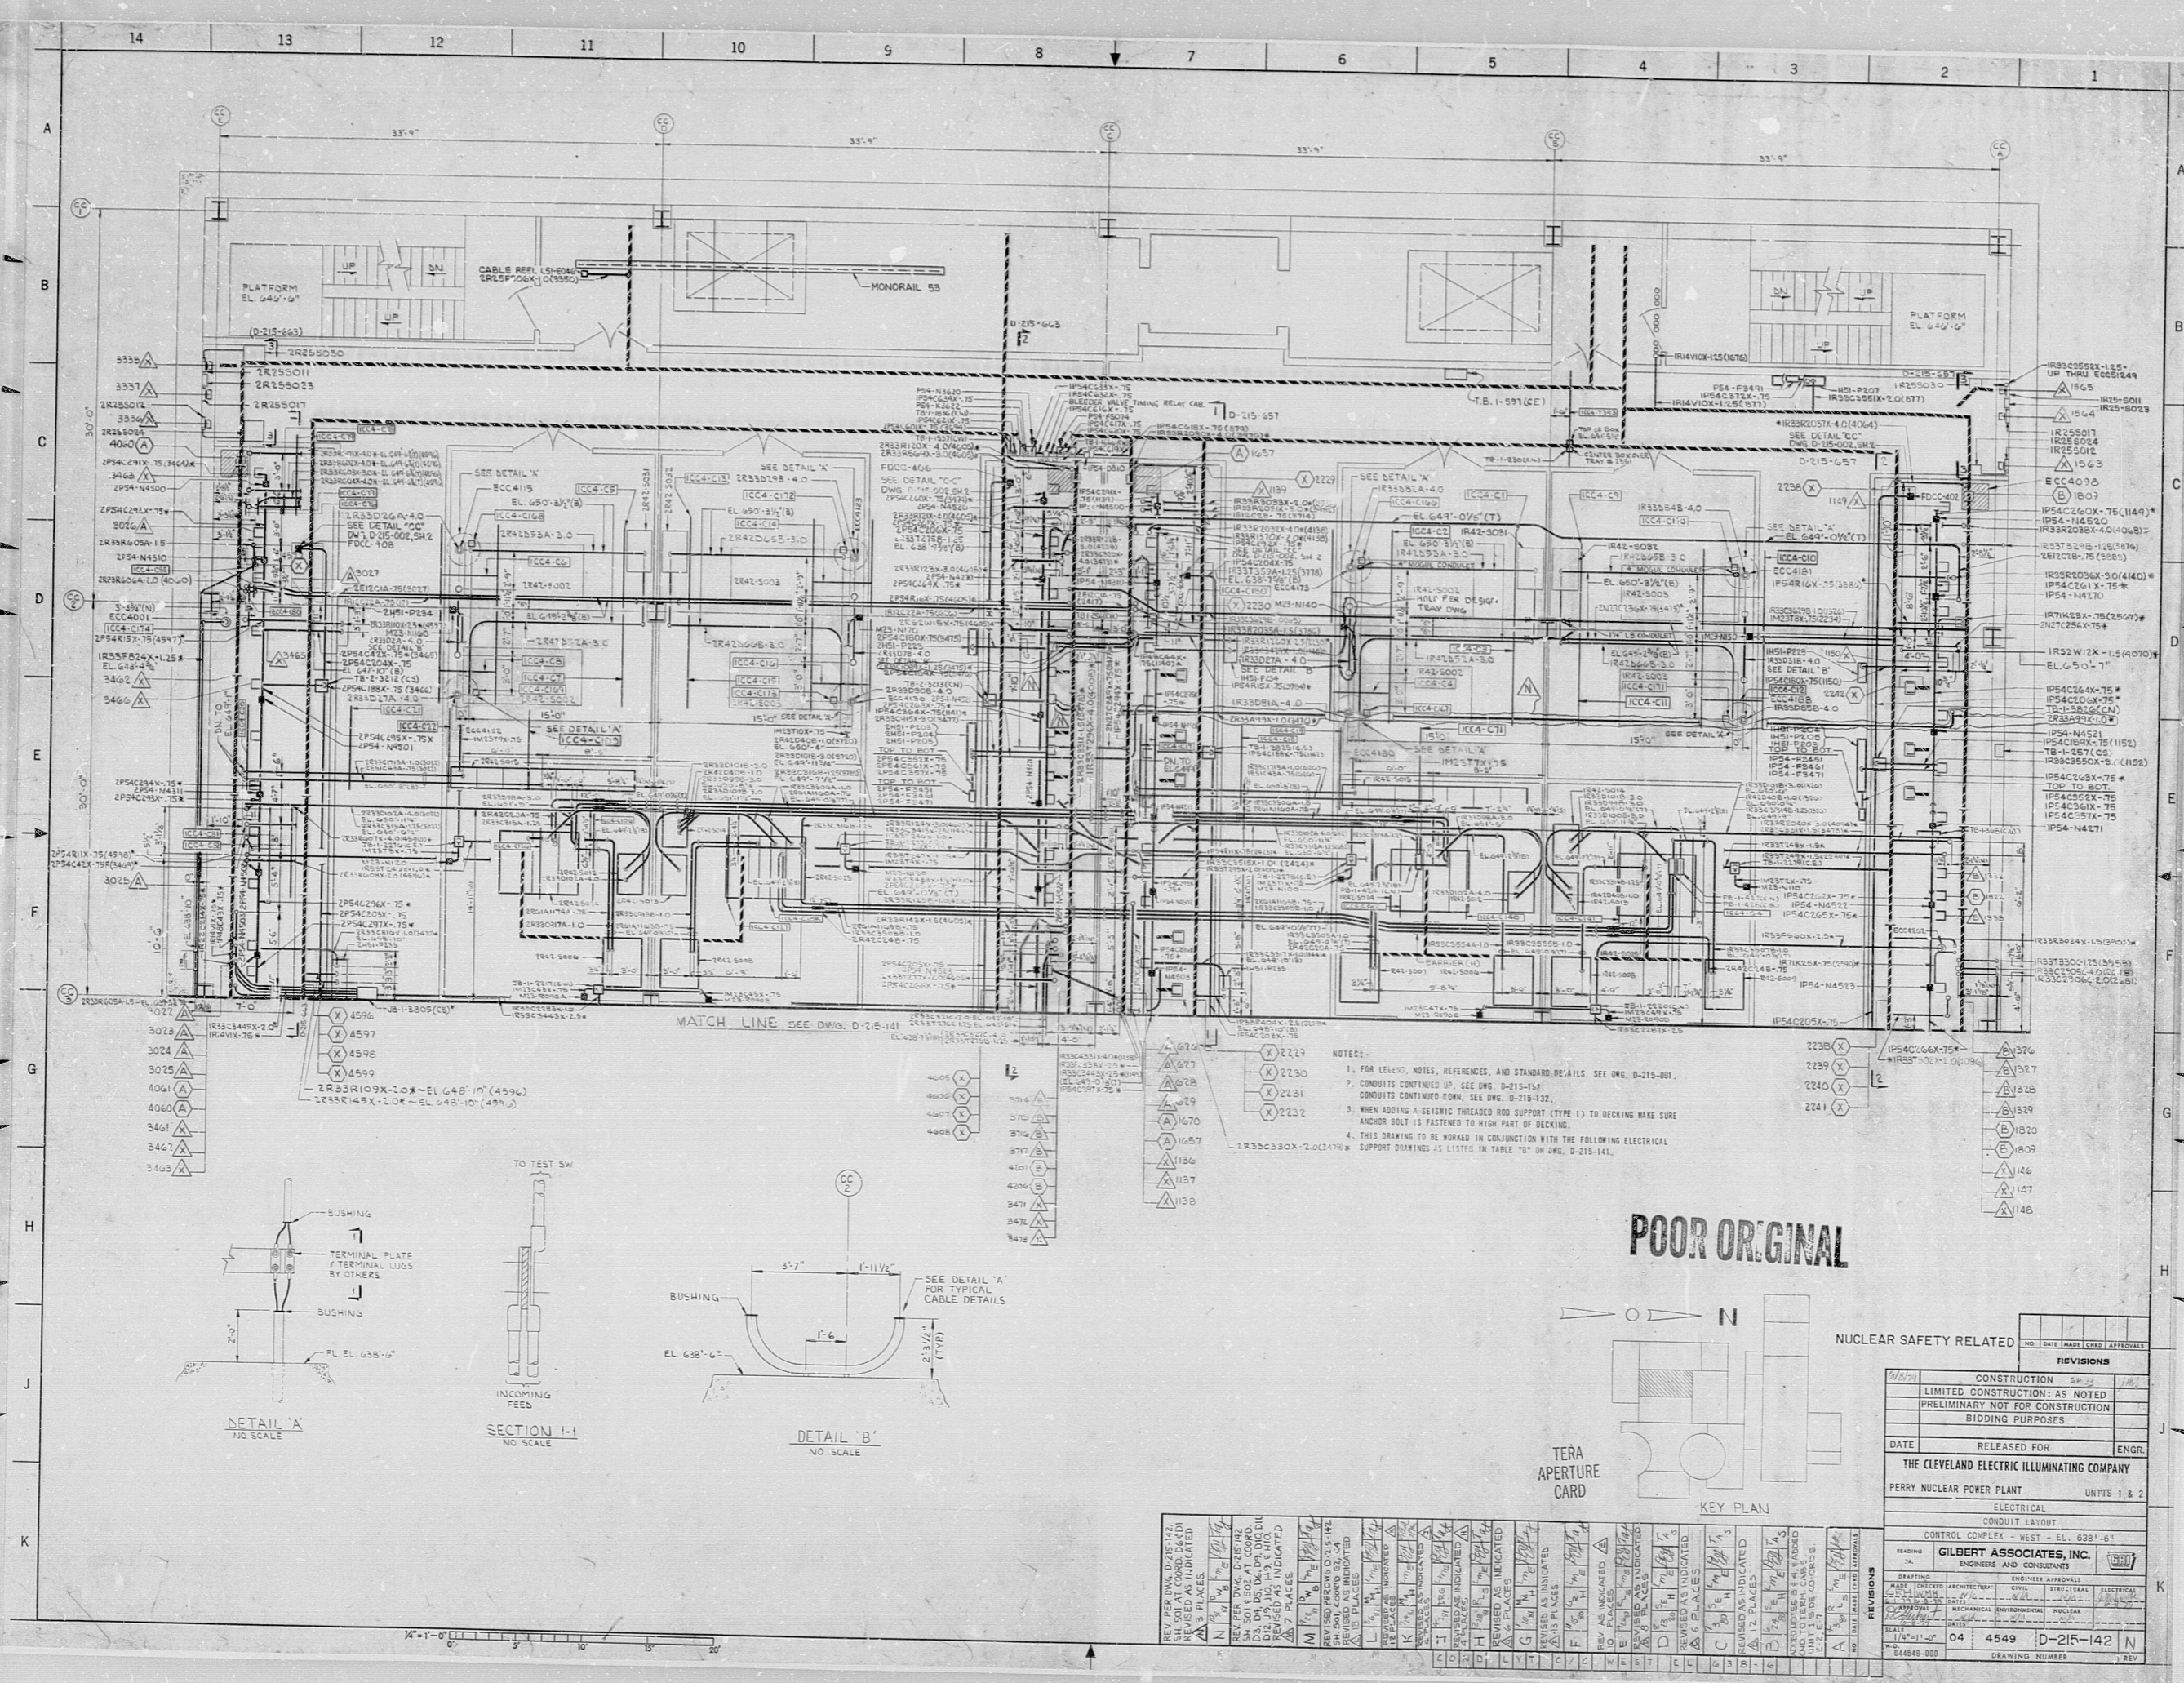

- NOTES:
1. FOR LEGEND, NOTES, REFERENCES, AND STANDARD DETAILS, SEE DWG. D-215-001.
 2. CONDUITS CONTINUED UP, SEE DWG. D-215-151.
 3. CONDUITS CONTINUED DOWN, SEE DWG. D-215-132.
 4. WHEN ADDING A SEISMIC THREADED ROD SUPPORT (TYPE 1) TO DECKING MAKE SURE ANCHOR BOLT IS FASTENED TO HIGH PART OF DECKING.

POOR ORIGINAL

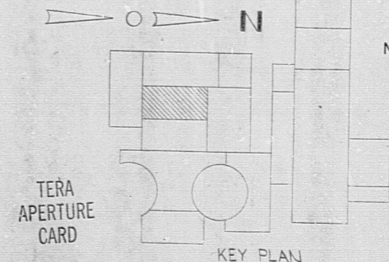

RIDS

8112030362

