

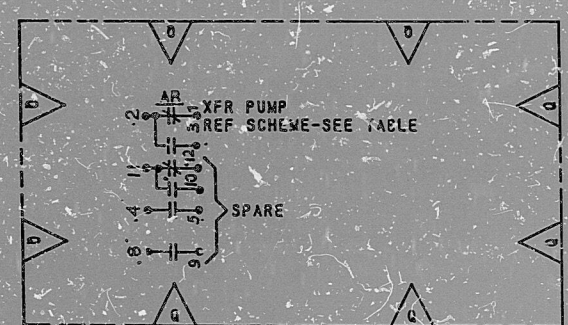


This drawing and the data on it covers is the property of the Utiliter which are participating in the SNUPPS Project. It is loaned to the borrower's express agreement that it will not be reproduced, copied, loaned, exhibited, or used except in the limited way and private use permitted by written consent given by the SNUPPS Utiliter to the borrower.

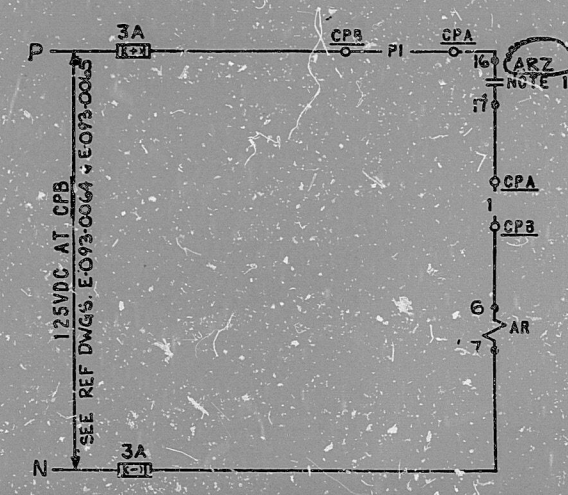

REF SCHEME NO.	1JEG01A	4JEG01B
AUXILIARY RELAY NO., AR	45XJE1	45XJE2
AR LOCATION - CPB	RP300	RP331
FIRE PROTECTION PNL-CPA	KC283	KC282
SCHEME NO.	5JEK03A	6JEK03B

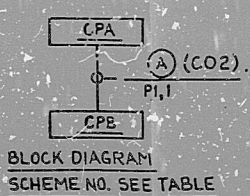

BLOCK DIAGRAM
SCHEME NO. SEE TABLE

TI
APERTURE
CARD

1. CONTACT CLOSURES ON FIRE SIGNAL.
SEE VENDOR DWG. M-650-0001

NOTES:

NO.	DATE	ISSUED FOR	BY	CHK	DESIGN	ENGR	PROJ	GRD
1	11/13/72	ISSUED FOR	DLG					
SCALE		DESIGNED	DLG	DRAWN	CAD	CHECK	ENGR	
BECHTEL								
GATHERSBURG, MARYLAND								
SNUPPS								
SCHEMATIC DIAGRAM								
FIRE SIGNAL ISOLATION RELAY								
						UTILITY DRAWING NO.	REV	
						JOB NO.	BECHTEL DRAWING NO.	REV
						10488	E-03JEC3(Q)	5
DRAWING APPLICABLE TO SHEETS								

REVIEW LEVEL 3

I certify that the image contained on this frame was made in the normal and regular course of business, on the date stated below and that it is an accurate reproduction of the document(s) submitted to Micrographics.
DATE 11-17-72 OPERATOR *Scott Manning* SUPERVISOR *Bill Manning*



8410040153

PDR RIDS

