


22
17
8.5
11
17
22
34

22
17
8.5
11
17
22
34


VALVE MPL NO	BOX NO	SOLENOID NO CND NO	LIM CND NO (OPEN)	SW CND NO (CLOSED)	NO
IM14-F190	18-1861		IM14C191	IM14-N191	
			IM14C192	IM14-N192	
			IM14C193	IM14-N193	
IM14-F045	18-1862		IM14C045	IM14-N045	
			IM14C046	IM14-N046	
			IM14C047	IM14-N047	
IM14-F040	18-1854		IM14C040	IM14-N040	
			IM14C041	IM14-N041	
			IM14C042	IM14-N042	
IM17-F030	18-1856		IM17C030	IM17-N030	
			IM17C031	IM17-N031	
IM17-F040	18-1858		IM17C040	IM17-N040	
			IM17C041	IM17-N041	

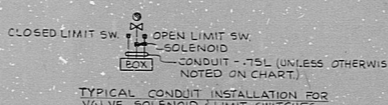

TYPICAL CONDUIT INSTALLATION FOR VALVE, SOLENOID, LIMIT SWITCHES

NOTES:-
 1. FOR LEGEND, NOTES, REFERENCES, AND STANDARD DETAILS, SEE DWG. D-215-801.
 2. CONDUITS CONTINUED DOWN, SEE DWG. D-215-372.
 3. THIS DRAWING TO BE WOKED IN CONJUNCTION WITH THE FOLLOWING SUPPORT DRAWINGS:
 SS-215-372, SHEET C1 SS-215-372, SHEET C12
 SS-215-372, SHEET C2 SS-215-372, SHEET C13
 SS-215-372, SHEET C3 SS-215-372, SHEET C14
 SS-215-372, SHEET C4 SS-215-372, SHEET C15
 SS-215-372, SHEET C5 SS-215-372, SHEET C16
 SS-215-372, SHEET C6 SS-215-372, SHEET C17
 SS-215-372, SHEET C7 SS-215-372, SHEET C18
 SS-215-372, SHEET C8 SS-215-372, SHEET C19
 SS-215-372, SHEET C9 SS-215-372, SHEET C20
 SS-215-372, SHEET C10 SS-215-372, SHEET C21

SS-215-372, SHEET C22
 SS-215-372, SHEET C23
 SS-215-372, SHEET C24
 SS-215-372, SHEET C25
 SS-215-372, SHEET C26
 SS-215-372, SHEET C27
 SS-215-372, SHEET C28
 SS-215-372, SHEET C29
 SS-215-372, SHEET C30
 SS-215-372, SHEET C31
 SS-215-372, SHEET C32

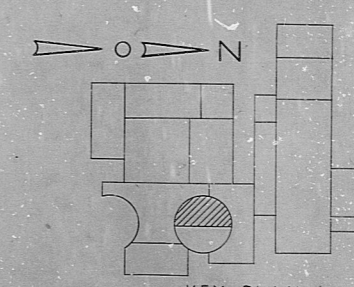

NUCLEAR SAFETY RELATED

DATE	RELEASED FOR	ENGR
THE CLEVELAND ELECTRIC ILLUMINATING COMPANY		
PERRY NUCLEAR POWER PLANT UNIT 1		
ELECTRICAL		
CONDUIT LAYOUT		
REACTOR BUILDING - WEST - EL. 689'-0"		
DRAWING NO.	GILBERT ASSOCIATES, INC.	
ENGINEER	ENGINEERS AND CONSULTANTS	
DRAWING	ARCHITECTURAL	CIVIL / STRUCTURAL
MECHANICAL	ENVIRONMENTAL	NUCLEAR
SCALE	04 4549	D-215-372 C
DRAWING NUMBER	4549-000	

COND LYT R/B WEST EL 689'-0"

RIDS

812030564

