

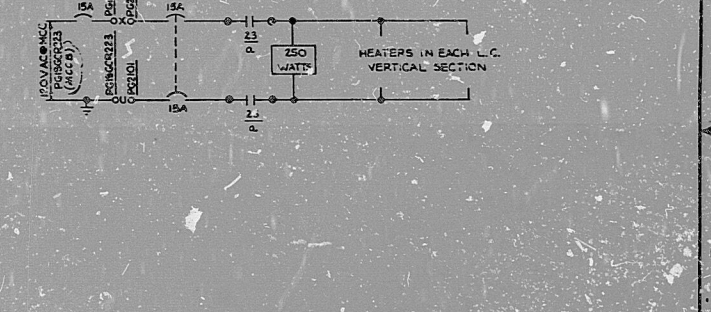
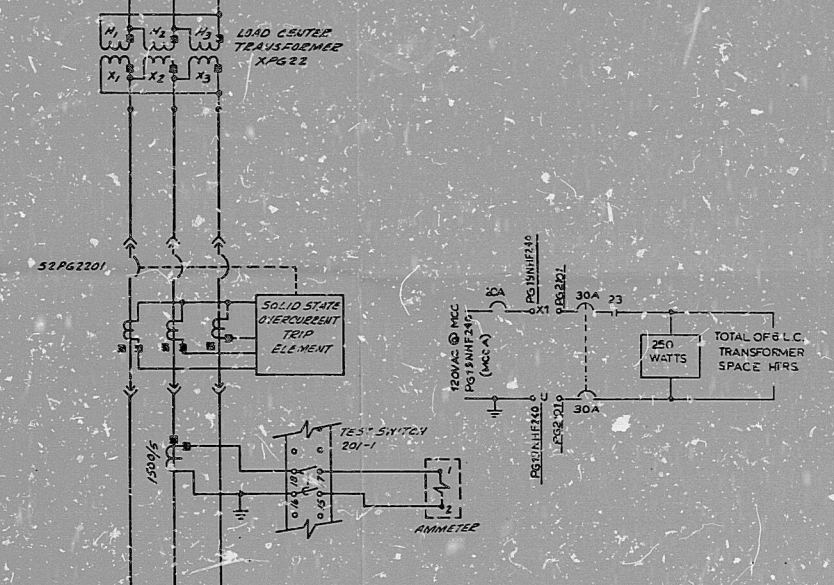
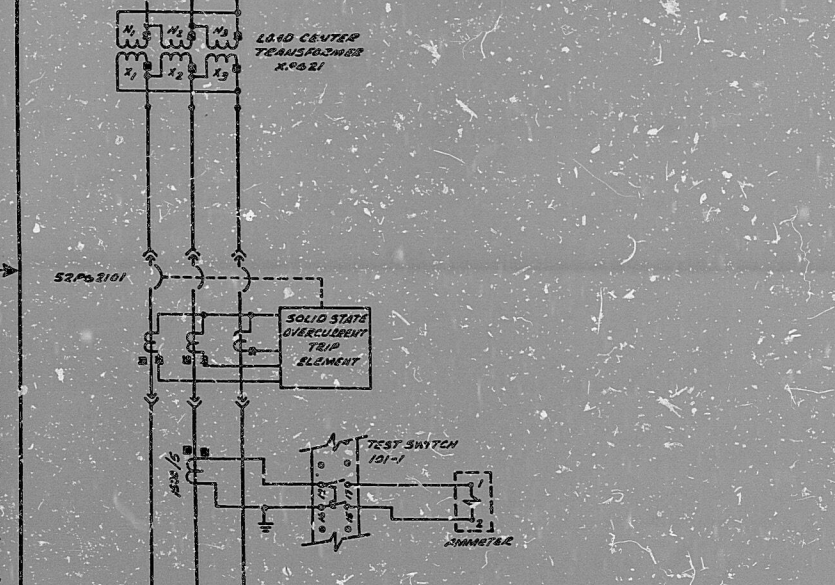


MCA LOC.	MCA LOC.	L.C.	SCHEME
PG21PG21	PG21PG21	PG21	SP2105A
PG22PG22	PG22PG22	PG22	SP2205A

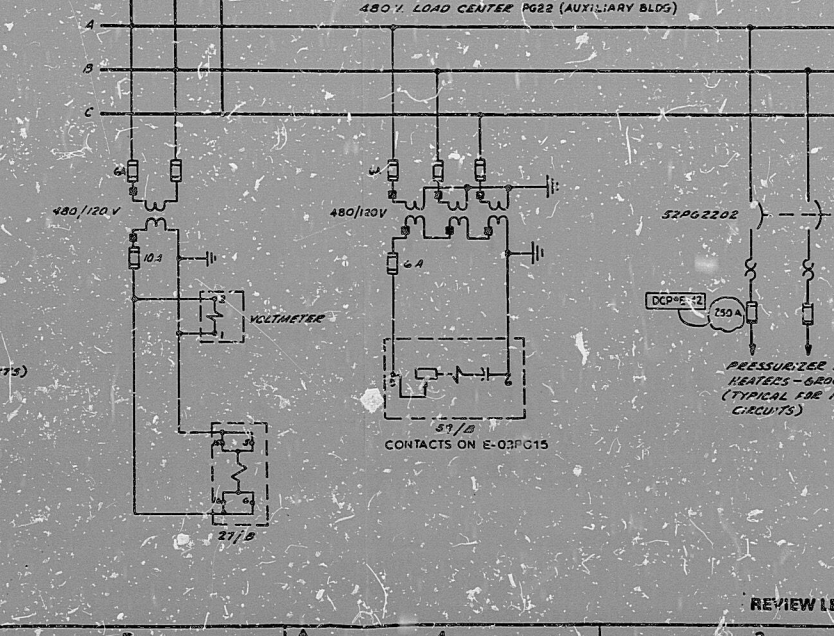

REFERENCE DWGS:

- 10446-E-01PG6
- 10466-E-03480
- 10466-E-031005

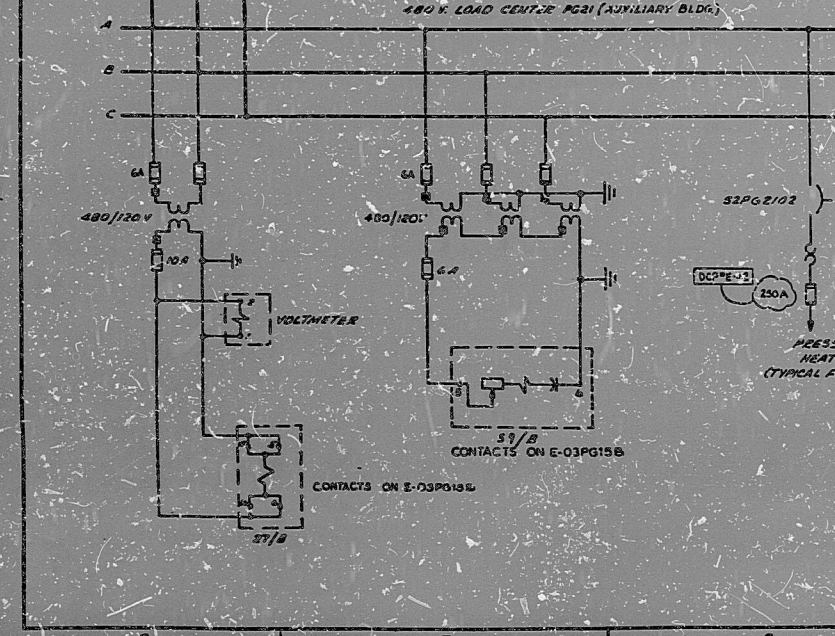

TI APERTURE CARD

NOTES:
L.C. SCHEMATIC FOR PG21 & PG22 SHOWN ON E-03B22.

NO.	DATE	BY	REVISIONS	DESIGNED BY	DRAWN BY
1					

BECHTEL
SUNNYS
LOW VOLTAGE SYSTEM
NON-CLASS I E 480 V THREE LINE
METER & RELAY DIAGRAM

10466 E-03PG05(Q) 8

THIS DOCUMENT IS UNCLASSIFIED EXCEPT WHERE SHOWN OTHERWISE. IT IS THE PROPERTY OF BECHTEL CORPORATION. IT IS LOANED TO YOU BY BECHTEL CORPORATION. IT IS TO BE RETURNED TO BECHTEL CORPORATION AT THE END OF YOUR ASSIGNMENT. IT IS TO BE KEPT IN THE ORIGINAL CONTAINER AND NOT TO BE REPRODUCED OR TRANSMITTED IN ANY FORM OR BY ANY MEANS, ELECTRONIC OR MECHANICAL, INCLUDING PHOTOCOPYING, RECORDING, OR BY ANY INFORMATION STORAGE AND RETRIEVAL SYSTEM.

REVIEW LEVEL 1

8410040200

PDR RIDS

