


11

11
11

8.5"

11"

17"

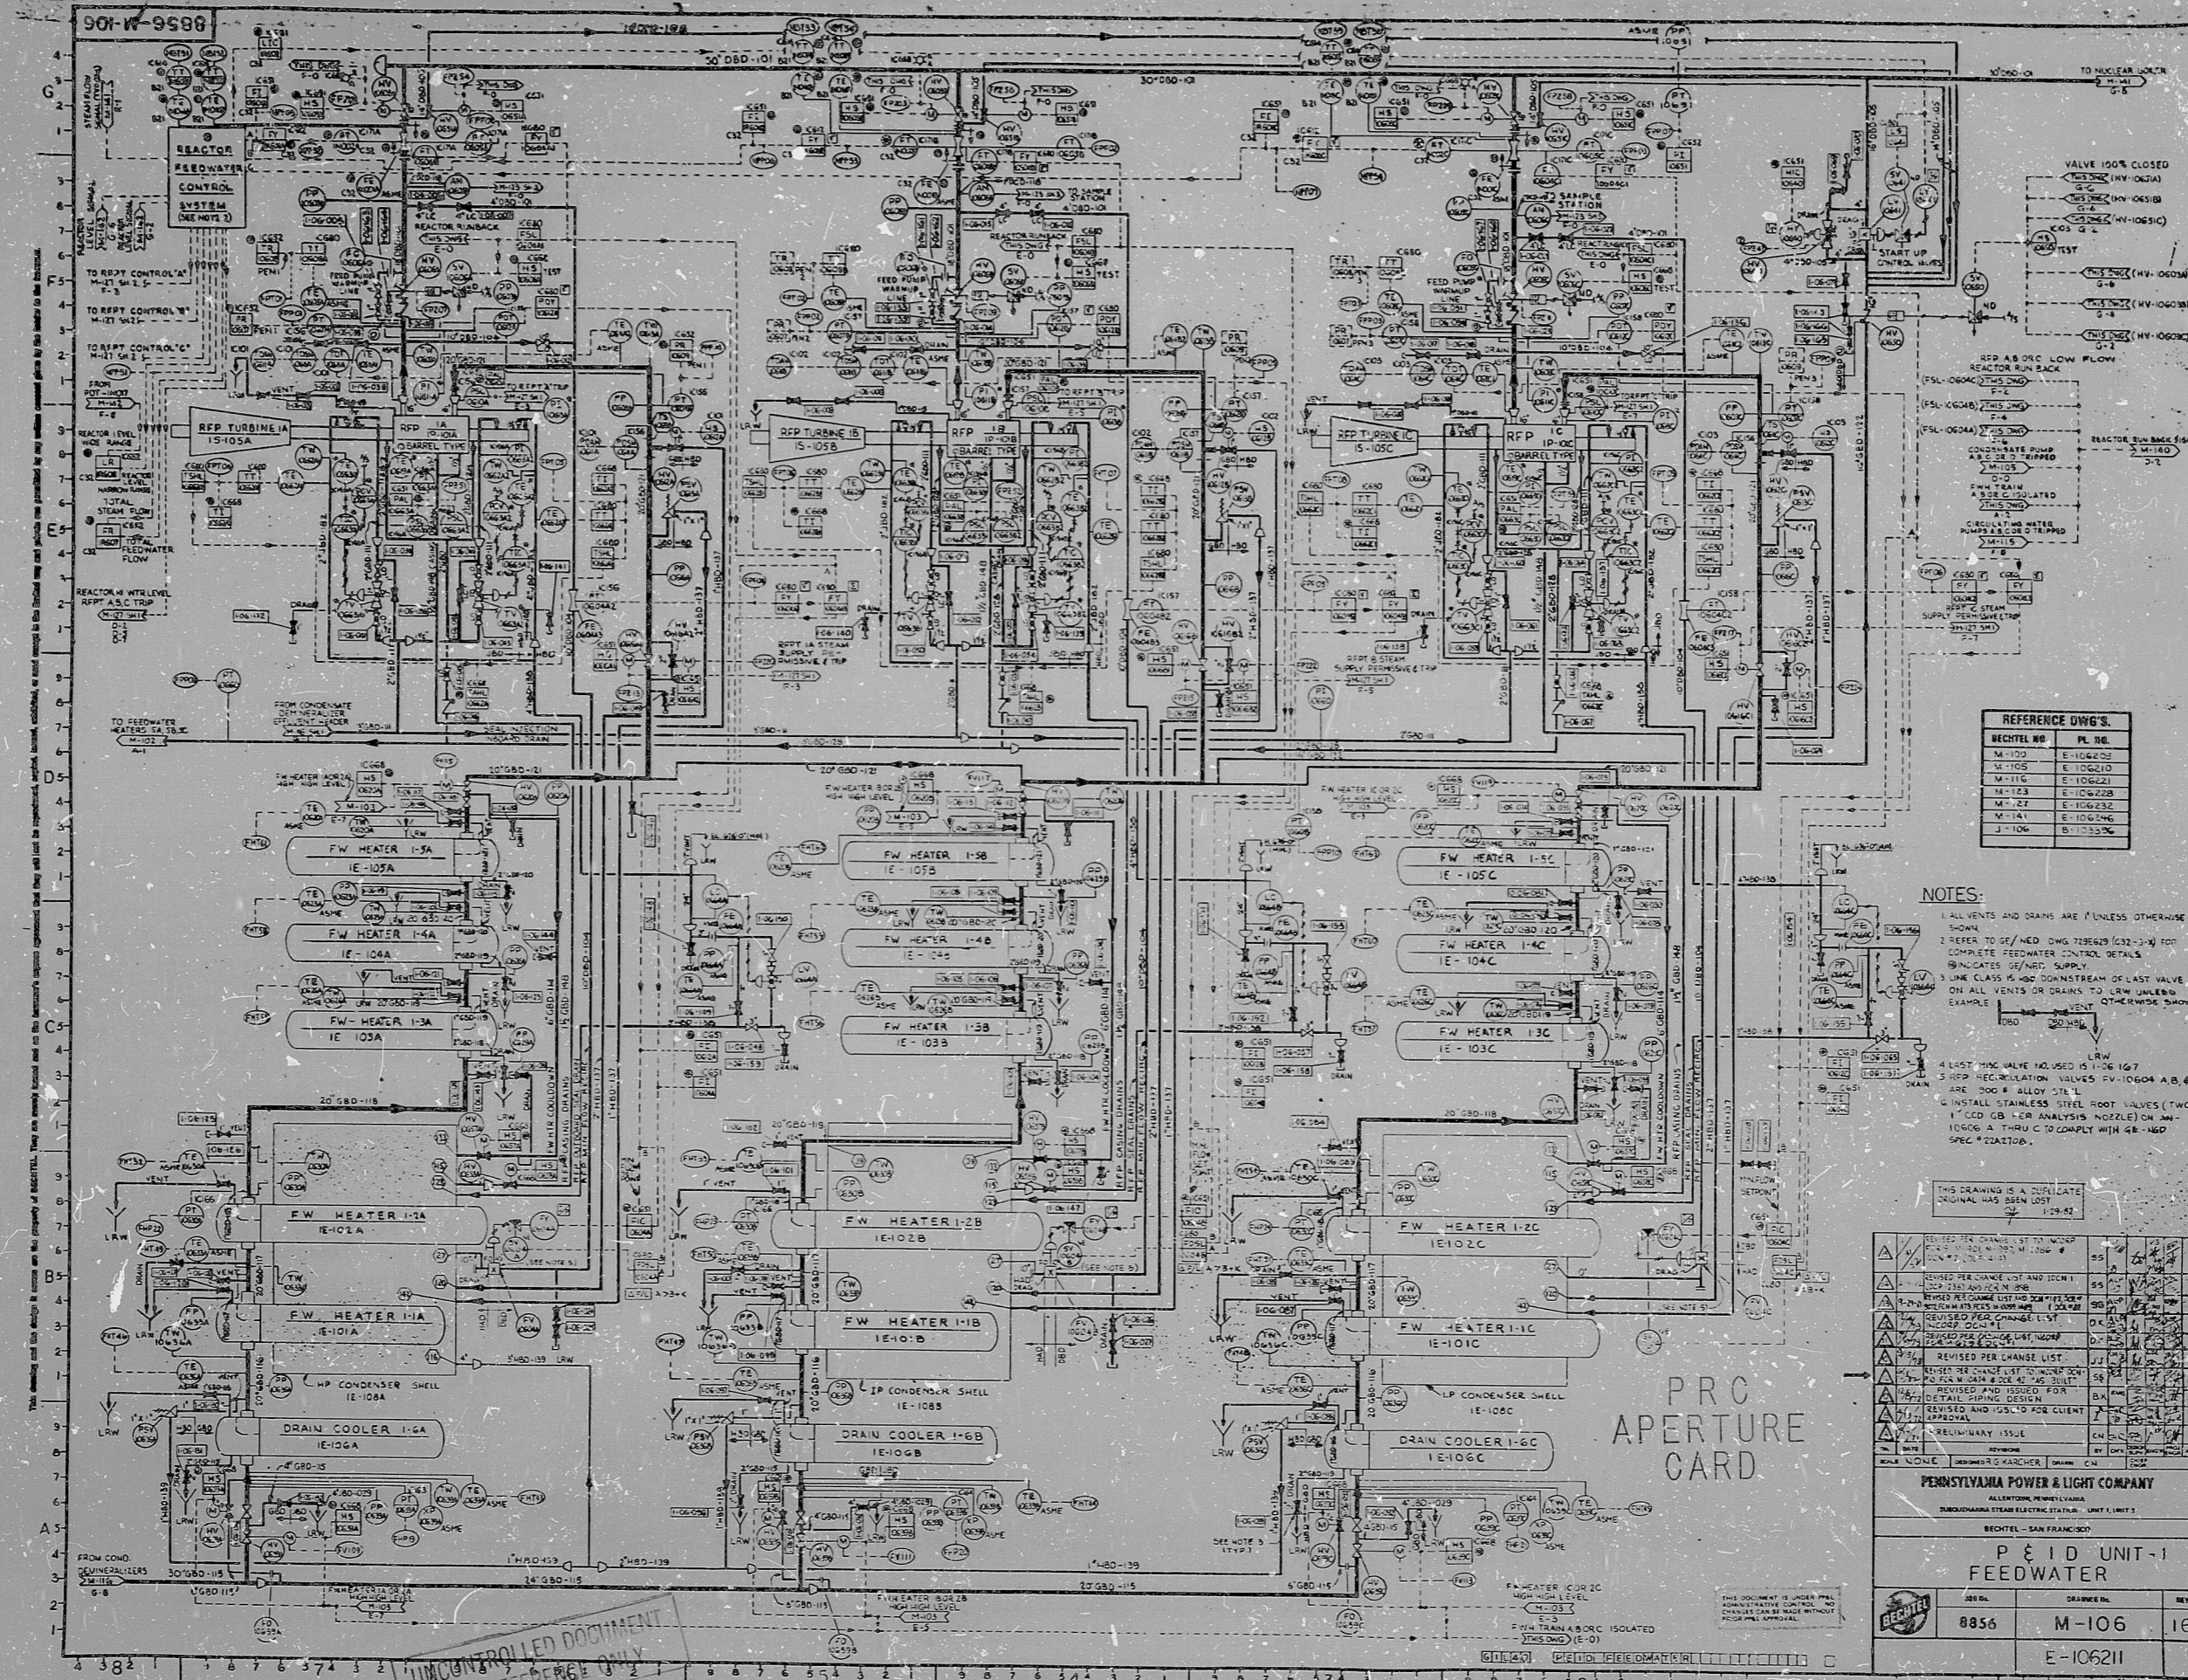

REFERENCE DWG'S.

BECHTEL NO.	PL. NO.
M-100	E-106202
M-105	E-106210
J-106	B-105526

- NOTES:
1. ALL VENTS AND DRAINS ARE UNLESS OTHERWISE SHOWN.
 2. REFER TO REVISED DWG 723629 (32-3) FOR COMPLETE FEEDWATER CONTROL DETAILS.
 3. USE CLASS 15-400 DOWNSTREAM OF LAST VALVE ON ALL VENTS OR DRAINS TO LOW UNLESS OTHERWISE SHOWN.
 5. RFP RECIRCULATION VALVES CV-10604 AB, AC ARE 300 # ALLOY STEEL.

THIS DRAWING IS A DUPLICATE ORIGINAL HAS BEEN LOST 1-29-82

NO.	DESCRIPTION	DATE	BY	CHKD
PRC APERTURE CARD

PENNSYLVANIA POWER & LIGHT COMPANY
ALLENTOWN, PENNSYLVANIA
BECHTEL - SAN FRANCISCO

P&ID UNIT-1
FEEDWATER

	E-106211			

UNCONTROLLED DOCUMENT
FOR REFERENCE ONLY

30X

INNOVUS

RIDS

8305250K84

