



This drawing and the design it covers is the property of the Utilities which are participating in the SNUPPS Project. It is loaned on the borrower's express agreement that it will not be reproduced, copied, loaned, exhibited, or used except in the limited way and private use permitted by written consent given by the SNUPPS Utilities to the borrower.

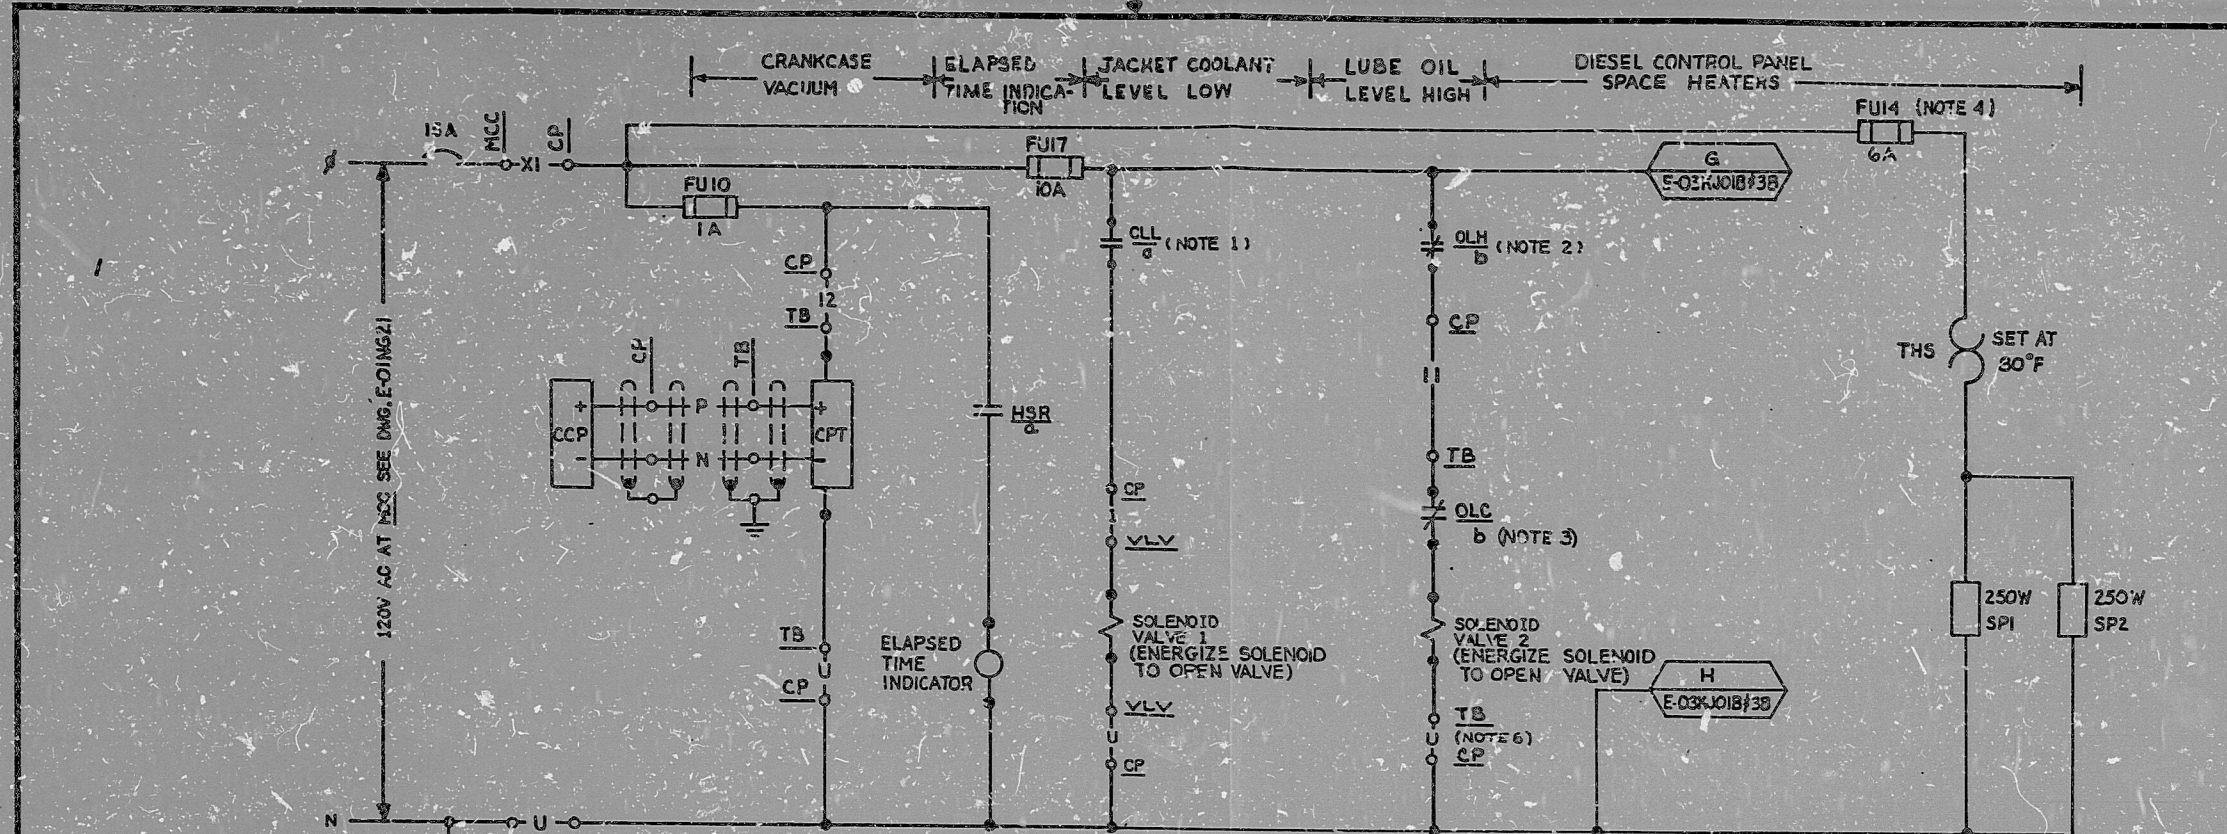

PRESS. INDICATOR - CCP	KJPI24	KJPI24
PRESS. TRANSMITTER - CPT	KJPT24	KJPT24
OIL LEVEL CONTROLLER - OLC	KJLS19	KJLS19
DIESEL GENERATOR	KKJ01A	KKJ01B
SOL. VLV/LOC - VLV	KJLCV67	KJLCV67
SOLENOID VALVE 2	KJCV19	KJLV119
CP	KJ121	KJ122
TB	TVKJ01	TVKJ02
MCC	NG03DEF109	NG04DEF110
SCHEME NO.	1KJY05A	4KJY05A

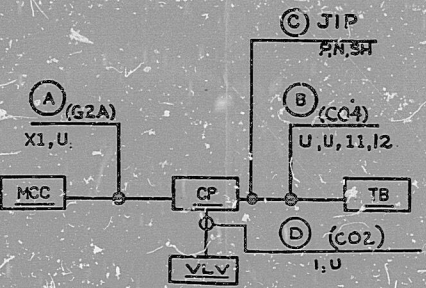

BLOCK DIAGRAM
SCHEME NO. -SEE TABLE

REFERENCE DRAWINGS

- 10466-E-03KJ01B
- 10465-E-03KJ03B
- VR NO. M-018-0097
- V.P. NO. M-018-0111

NOTES:

1. CLL CONTACT CLOSING ON LOW COOLANT LEVEL IN EXPANSION TANK, SEE DWG E-03KJ01B, E-03KJ03B.
2. OLH CONTACT OPENS ON HIGH OIL LEVEL IN SUMP, SEE DWG E-03KJ01B, E-03KJ03B.
3. OLC SWITCH OPENS ON HIGH OIL LEVEL IN CONTROL TANK AND CLOSING ON LOW OIL LEVEL IN CONTROL TANK. SEE DWG E-03KJ01B & E-03KJ03B. OLC IS DPDT SWITCH WITH ONLY 1 SET OF CONTACTS USED.
4. FUSE FU14 TO BE REMOVED AFTER PANEL IS OPERATIONAL. REPLACE DURING MAINTENANCE PERIODS LONGER THAN 2 DAYS.
5. SPACE HEATERS & THERMOSTAT ARE BY "CHROMALOX".

TI
APERTURE
CARD

DATE	DESIGNED BY	CHKD BY	DESIGN SUPP.	ENGR'S	INSTR.
DATE	ISSUED FOR CONSTRUCTION	BY	CHKD BY	ENGR'S	INSTR.
BECHTEL GAITHERSBURG, MARYLAND SNUPPS SCHEMATIC DIAGRAM JACKET COOLANT AND LUBE OIL SUMP LEVEL CONTROL					
UTILITY DRAWING NO.			REV		
JOB NO.	BECHTEL DRAWING NO.	REV			
10466	E-03KJ05 (0)	5			
DRAWING APPLICABLE TO UNITS: 1 2 3 4 5 6 7 8 9 10 11 12					

6. THIS WIRE IS IDENTIFIED AS "U1" IN E-07000

NOTES CONT'D: REVIEW LEVEL 1

I certify that the image contained on this frame was made in the normal and regular course of business, on the date stated below and that it is an accurate reproduction of the document(s) submitted to Micrographics.
DATE: 7/13/94 OPERATOR: [Signature]

8410040220

PDR RIDS

