

- NOTES:
1. FOR LEGEND, NOTES, REFERENCES AND STANDARD DETAILS. SEE DWG. D-214-001
  2. COLUMN LINES MARKED WITH AN "R" DESTINATION ARE FICTITIOUS AND ARE USED ONLY FOR COMPUTER CABLE ROUTING.

ADDED TRAY GAPS IN TRAYS #1667 & #2226 AT COORD. E7

CHANGED DRAWING REF NUMBERS AT COORD. C12 & D15, REVISED ANGLE OF TRAY #887 AT COORD. D12

CHANGED DRAWING REF NUMBER AT COORD. C12


ADDED TRAY #887 AT COORD. C11; TRAY #885 AT COORD. C11; TRAY #886 AT COORD. C12

REVISED ELEVATIONS AT COORDS. K1 & K5

CHECKED DRAWING, RELEASED FOR CONSTRUCTION

REVISED TRAYS AT COORD. 56


NO DATE MADE (CRD) APPROVALS

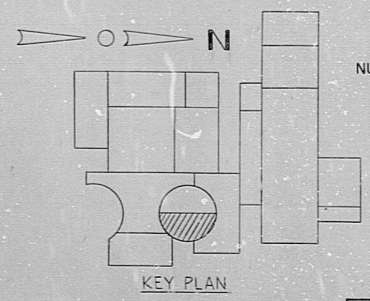

TERA APERTURE CARD

NUCLEAR SAFETY RELATED

REVISIONS	
3/22/71	CONSTRUCTION
	LIMITED CONSTRUCTION: AS NOTED
	PRELIMINARY NOT FOR CONSTRUCTION
	BIDDING PURPOSES SP33
DATE	RELEASED FOR ENGR.
THE CLEVELAND ELECTRIC ILLUMINATING COMPANY	
PERRY NUCLEAR POWER PLANT UNIT 1	
ELECTRICAL	
CABLE TRAY LAYOUT	
REACTOR BUILDING - EAST - EL. 652 - 2nd	
READING P.A.	GILBERT ASSOCIATES, INC. (GAI)
ENGINEERS AND CONSULTANTS	
DRAWING	ENGINEER APPROVALS
DATE	ARCHITECTURAL CIVIL STRUCTURAL ELECTRICAL
	MECHANICAL ENVIRONMENTAL NUCLEAR
	PLUMBING
SCALE	1/8" = 1'-0"
DWG. NO.	D-214-351 F
PROJECT NO.	4549
DRAWING NUMBER	REV

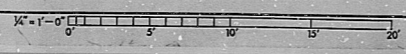

TRAY LYT R/B EAST EL 652-2

34"

34"

RIDS

8112030627

