



This drawing and the design it covers is the property of the Utilities which are participating in the SNUPPS Project. It is loaned on the borrower's express agreement that it will not be reproduced, copied, loaned, exhibited, or used except in the limited way and private use permitted by written consent given by the SNUPPS Utilities to the Borrower.

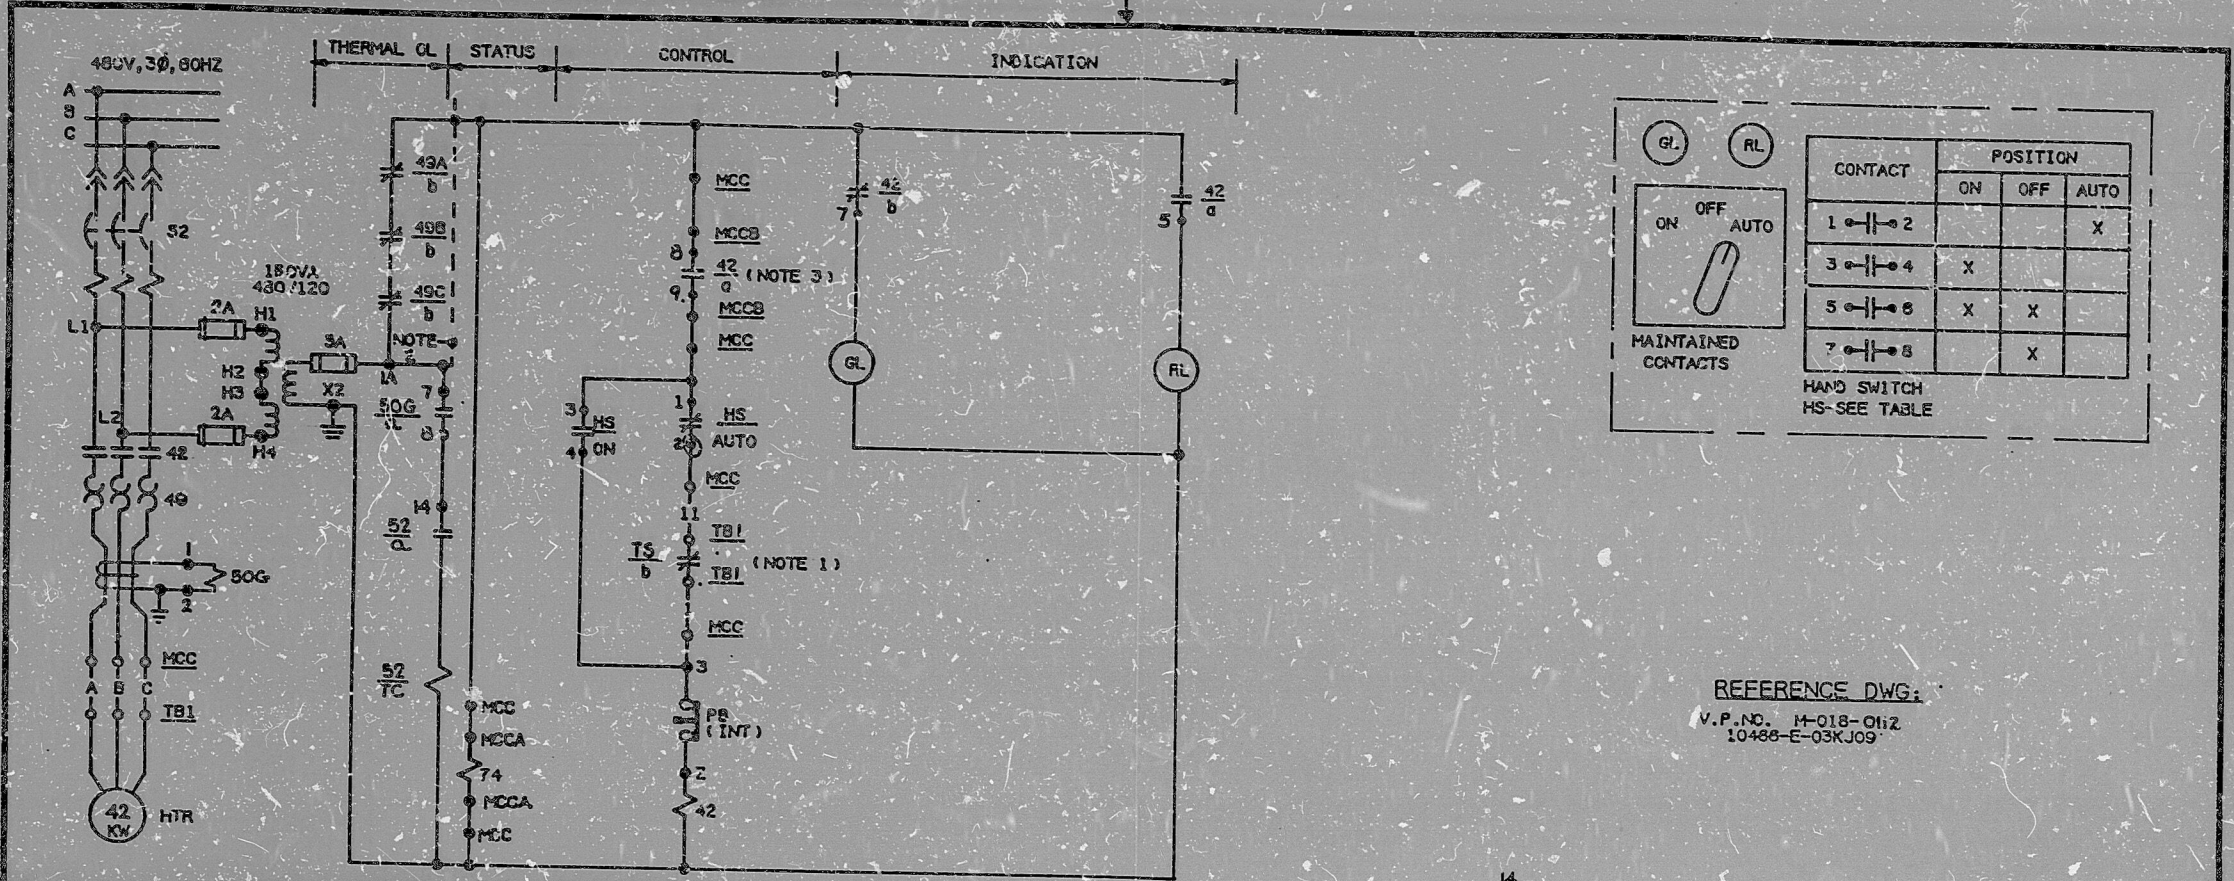


| CONTACT | POSITION | | |
|---------|----------|-----|------|
| | ON | OFF | AUTO |
| 1-2 | | | X |
| 3-4 | X | | |
| 5-6 | X | X | |
| 7-8 | | X | |

MAINTAINED CONTACTS
HAND SWITCH HS-SEE TABLE

REFERENCE DWG:
V.P. NO. 14-018-012
10468-E-03KJ09

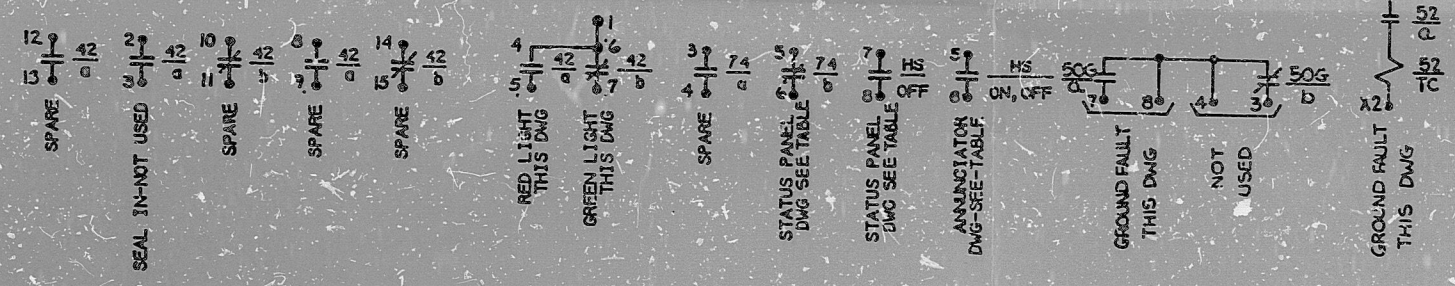

| | | |
|--------------------|----------|----------|
| TS NUMBER | KJTS50 | KJTS150 |
| HS ANNUNCIATOR DWG | E-03KJ02 | E-03KJ04 |
| 74/75 STATUS DWG | E-03KJ02 | E-03KJ04 |
| HS STATUS DWG | E-03KJ02 | E-03KJ04 |
| HS NUMBER | KJHS90 | KJHS100 |
| MCCB LOCATION | NG03CBF4 | NG04DBF4 |
| MCCA LOCATION | NG03CF1 | NG04CF1 |
| MCC LOCATION | NG03DF3 | NG04DF4 |
| TB1 LOCATION | TYKJ07 | TYKJ08 |
| HTR NUMBER | EKJ01A | EKJ01B |
| DIESEL GENERATOR | KKJ01A | KKJ01B |
| SCHEME NO. | 1KJG08A | 4KJG08A |

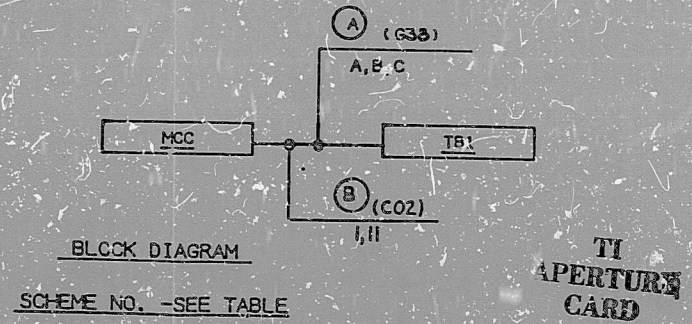

- NOTES:
- CONTACT OPENS ON RISING COOLANT TEMPERATURE.
 - JUMPER TO BE INSTALLED BY FIELD.
 - CONTACT CLOSURES WHEN STANDBY JACKET COOLANT CIRCULATING PUMP RUNS. SEE DWG. E-03KJ09.

| NO. | DATE | REVISIONS | BY | CHKD | DESIGN | DRG'S | FRY | ENGR |
|-----|------|-------------------------|----|------|--------|-------|-----|------|
| 1 | | REV'D AS NOTED | | | | | | |
| 2 | | ISSUED FOR CONSTRUCTION | | | | | | |

RECEIVED BY: [Signature]
DATE: [Date]

BECHTEL
GAITHERSBURG, MARYLAND

SNUPPS

SCHEMATIC DIAGRAM
STANDBY JACKET COOLANT HEATER

| UTILITY DRAWING NO. | REV. |
|---------------------|------|
| | |

| JOB NO. | BECHTEL DRAWING NO. | REV. |
|---------|---------------------|------|
| 10468 | E-03KJ08 (0) | 2 |

DRAWING APPLICABLE TO UNITS: 1 2 

17x22 "C" SIZE

I certify that the image contained on this frame was made in the normal and regular course of business, on the date stated below and that it is an accurate reproduction of the document(s) submitted to Micrographics.
DATE 4/27/91 OPERATOR [Signature] SUPERVISOR [Signature]

16X

841004/0257

PDR RIDS

